


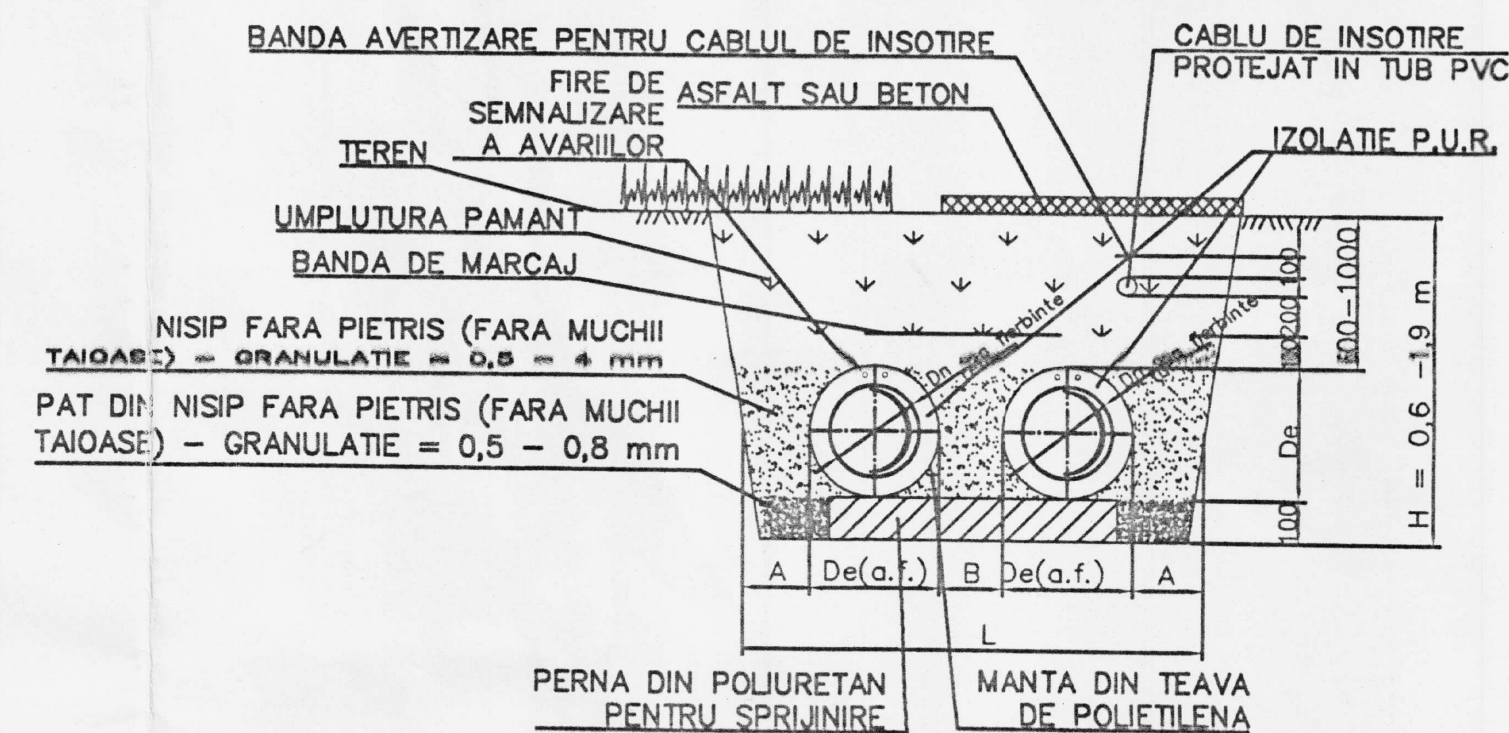


SECTIUNE REELE PRIMARE



Dn conducta mm	De manta mm	A mm	B mm	L mm
2 x 40	2 x 110	100	150	570
2 x 50	2 x 125	100	200	650
2 x 65	2 x 140	100	200	680
2 x 80	2 x 160	100	200	720
2 x 100	2 x 200	100	200	800
2 x 125	2 x 225	100	200	850
2 x 150	2 x 250	100	200	900

LEGENDA

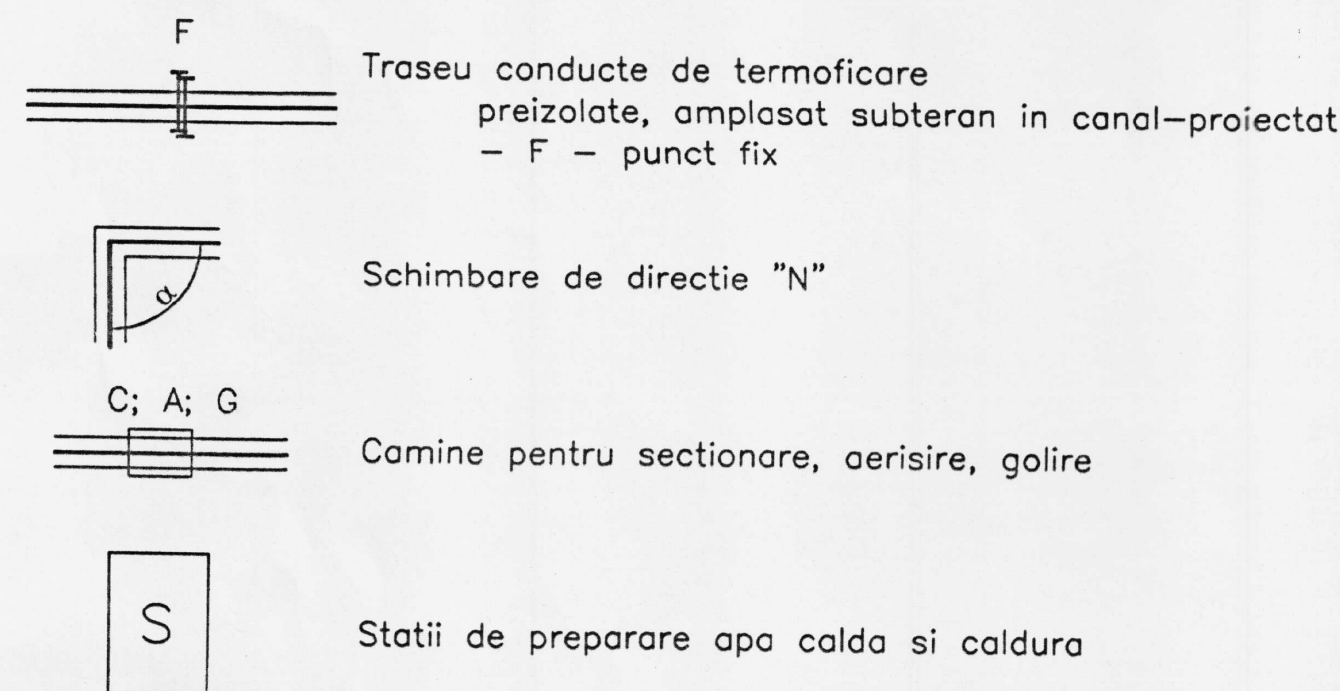

ATENTIE

- Prezentu plan se va studia impreuna cu profilul longitudinal si detalii.

Proiectat	I. Carianu	Borderou	RLS-PIT-07.001/04.01-001
Verificat	Ing. M. Chiriac	Contr./Poz.	07/001
Aprobat	Ing. N. Nicolescu	Data	05.2006
A1(840x594)=0.499mp			
Proiect tehnic pentru modernizarea sistemului de distributie apa calda si incalzire alimentat de PT 717 prin montarea de module termice S-A PITESTI			
SC ROLIS GROUP INTERMED SRL		Scara 1:500	PLAN DE SITUATIE
			RLS-PIT-07.001/01.01-005