


PLAN PARTER - CONSOLIDARE
VARIANTA MAXIMALA
Scara: 1:100

ziduri cu $R < 0.5$
diafragme moi 12cm grosime

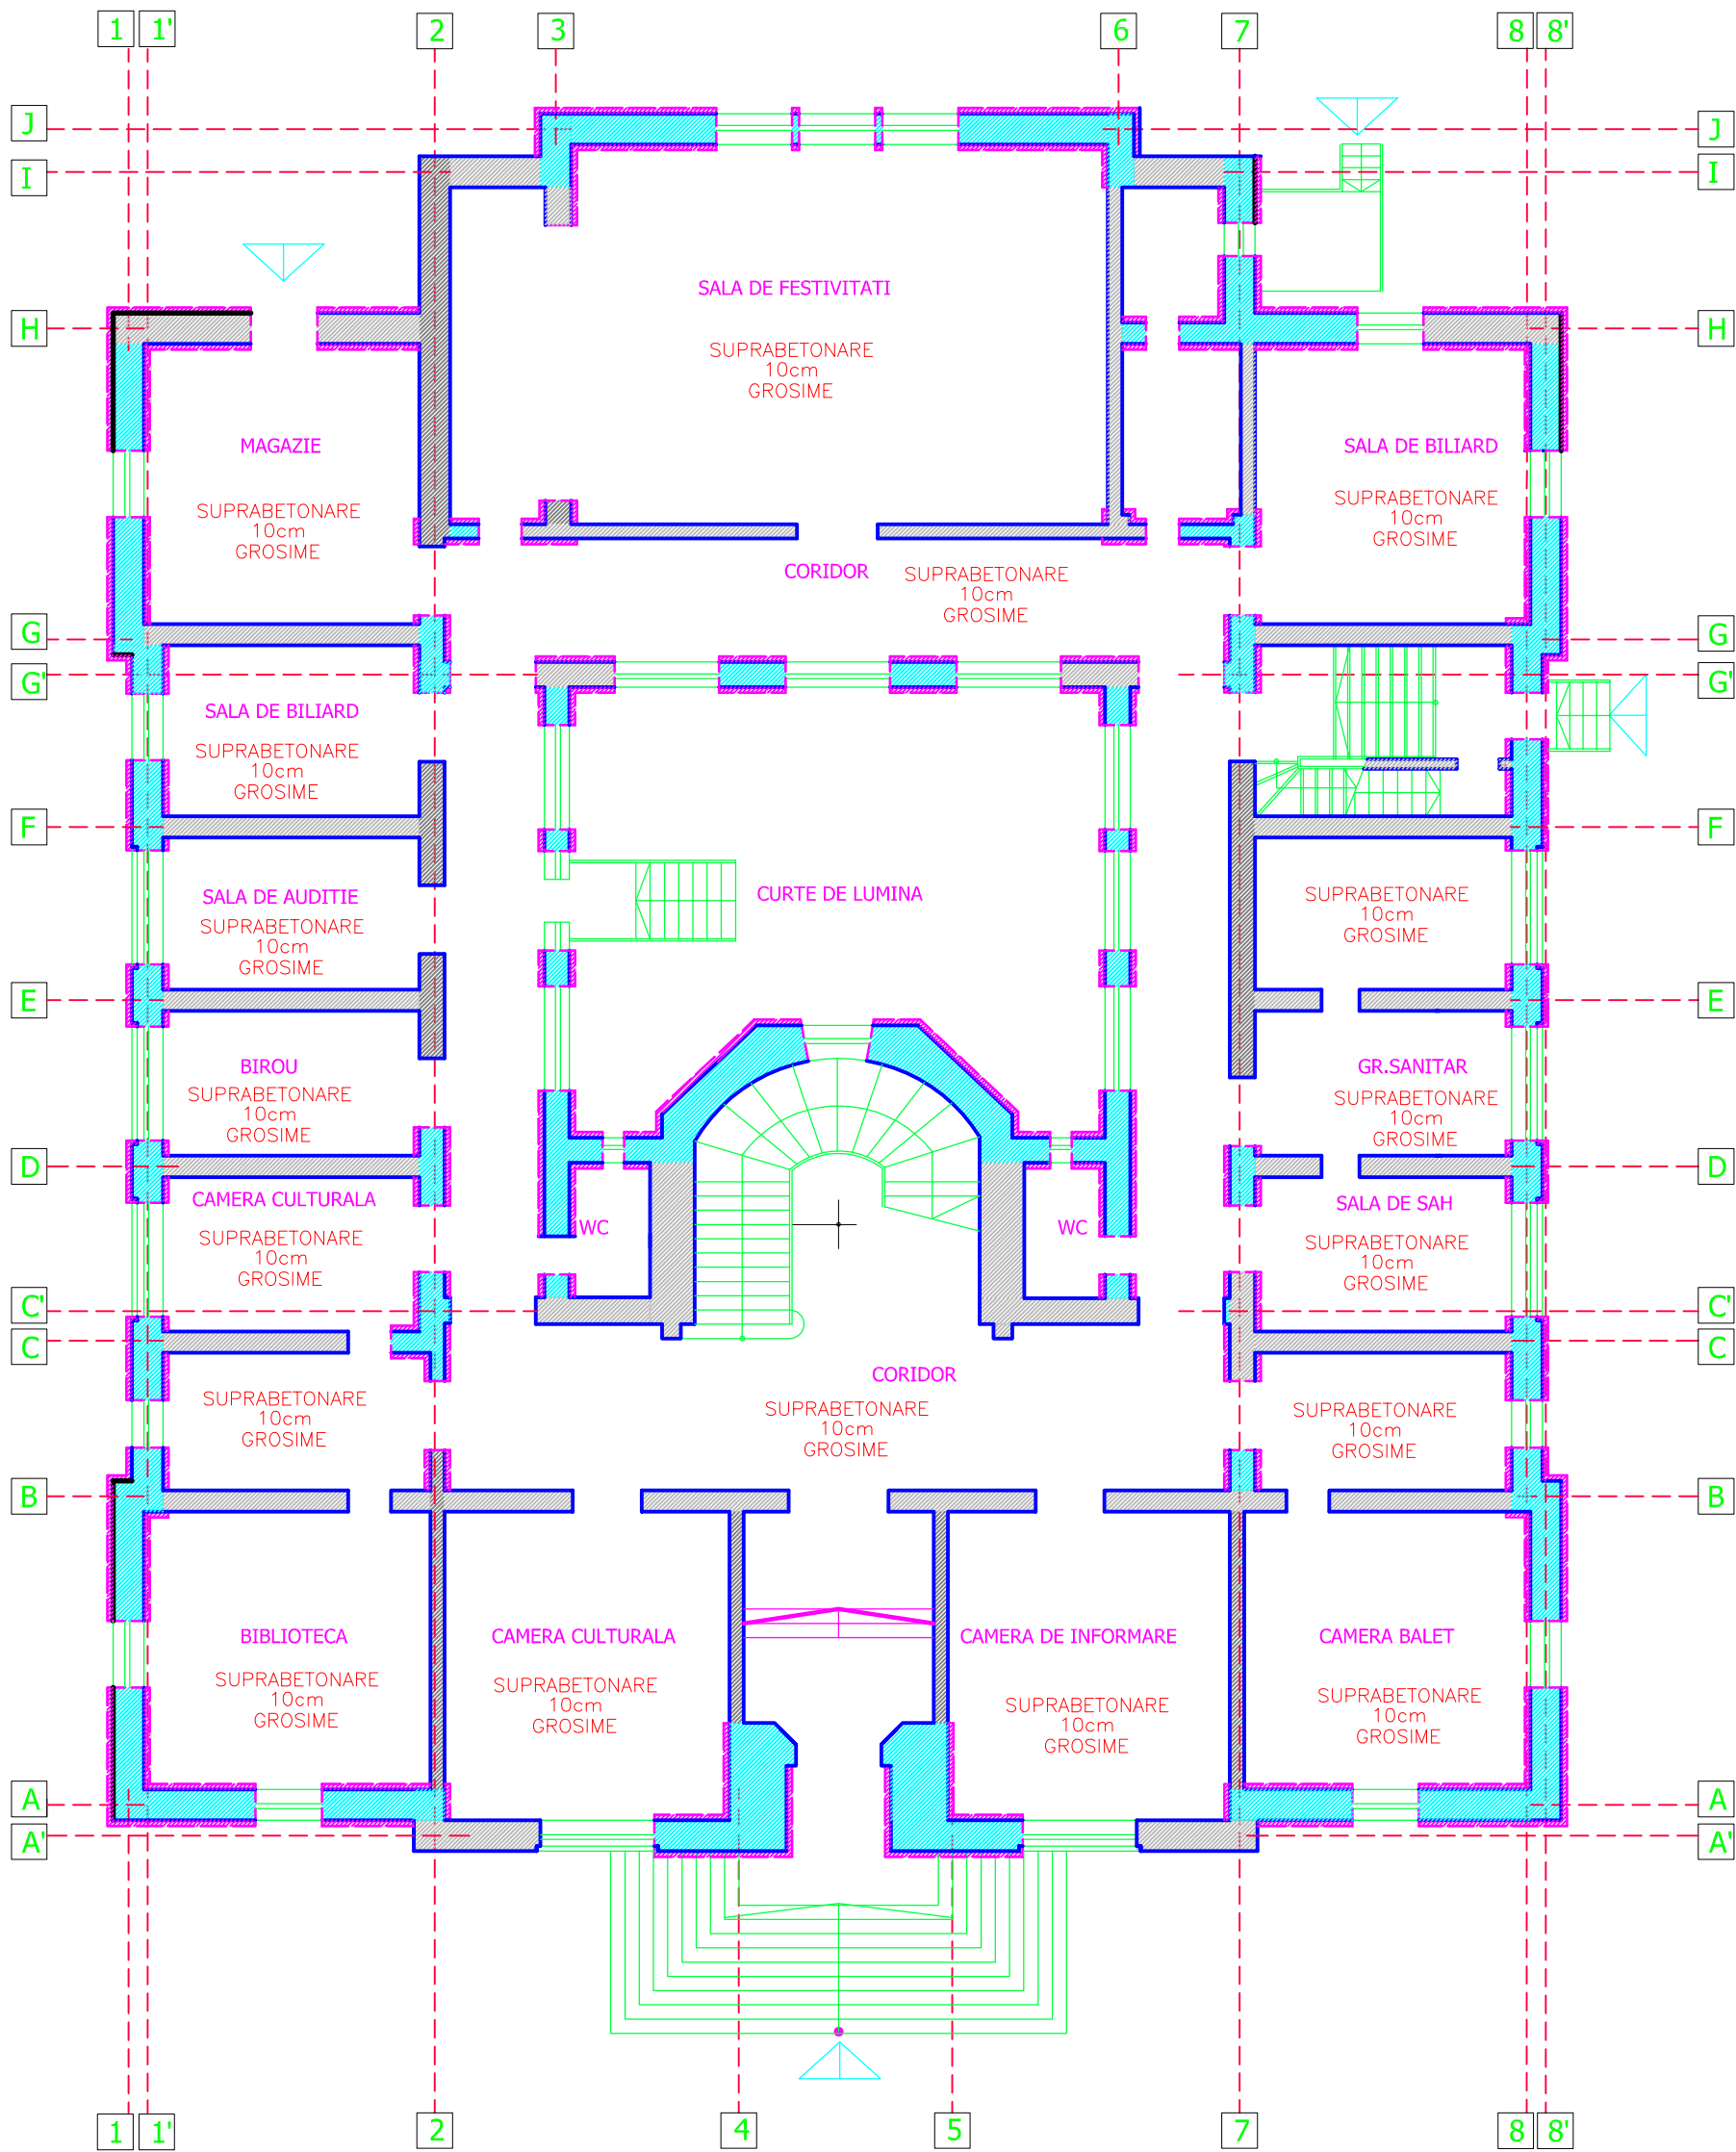

SC ROMANIAN EXPERT CONSULTING SRL				Beneficiar: MINISTERUL APARARII NATIONALE prin UM 02523 BUCURESTI		PROIECT EXPERTIZA NR.12 2011
				Amplasare: UM 02132 - Cazarma 2500 CONSTANTA, jud. Constanta		
PROIECTAT	ing. M. TATU		SCARA 1:100	Obiectiv: PAVILION A ADMINSTRATIV CERC MILITAR REPARATII CAPITALE		NR. PLANSA R08
DESENAT	ing. M. TATU					
VERIFICAT	ing. D. RADULESCU		DATA 07.2011	PLAN PARTER CONSOLIDARE VARIANTA MAXIMALA		
APROBAT	ing. M. DUMITRASCU					