


PLAN FUNDATII - SITUATIE EXISTENTA

Scara: 1:100

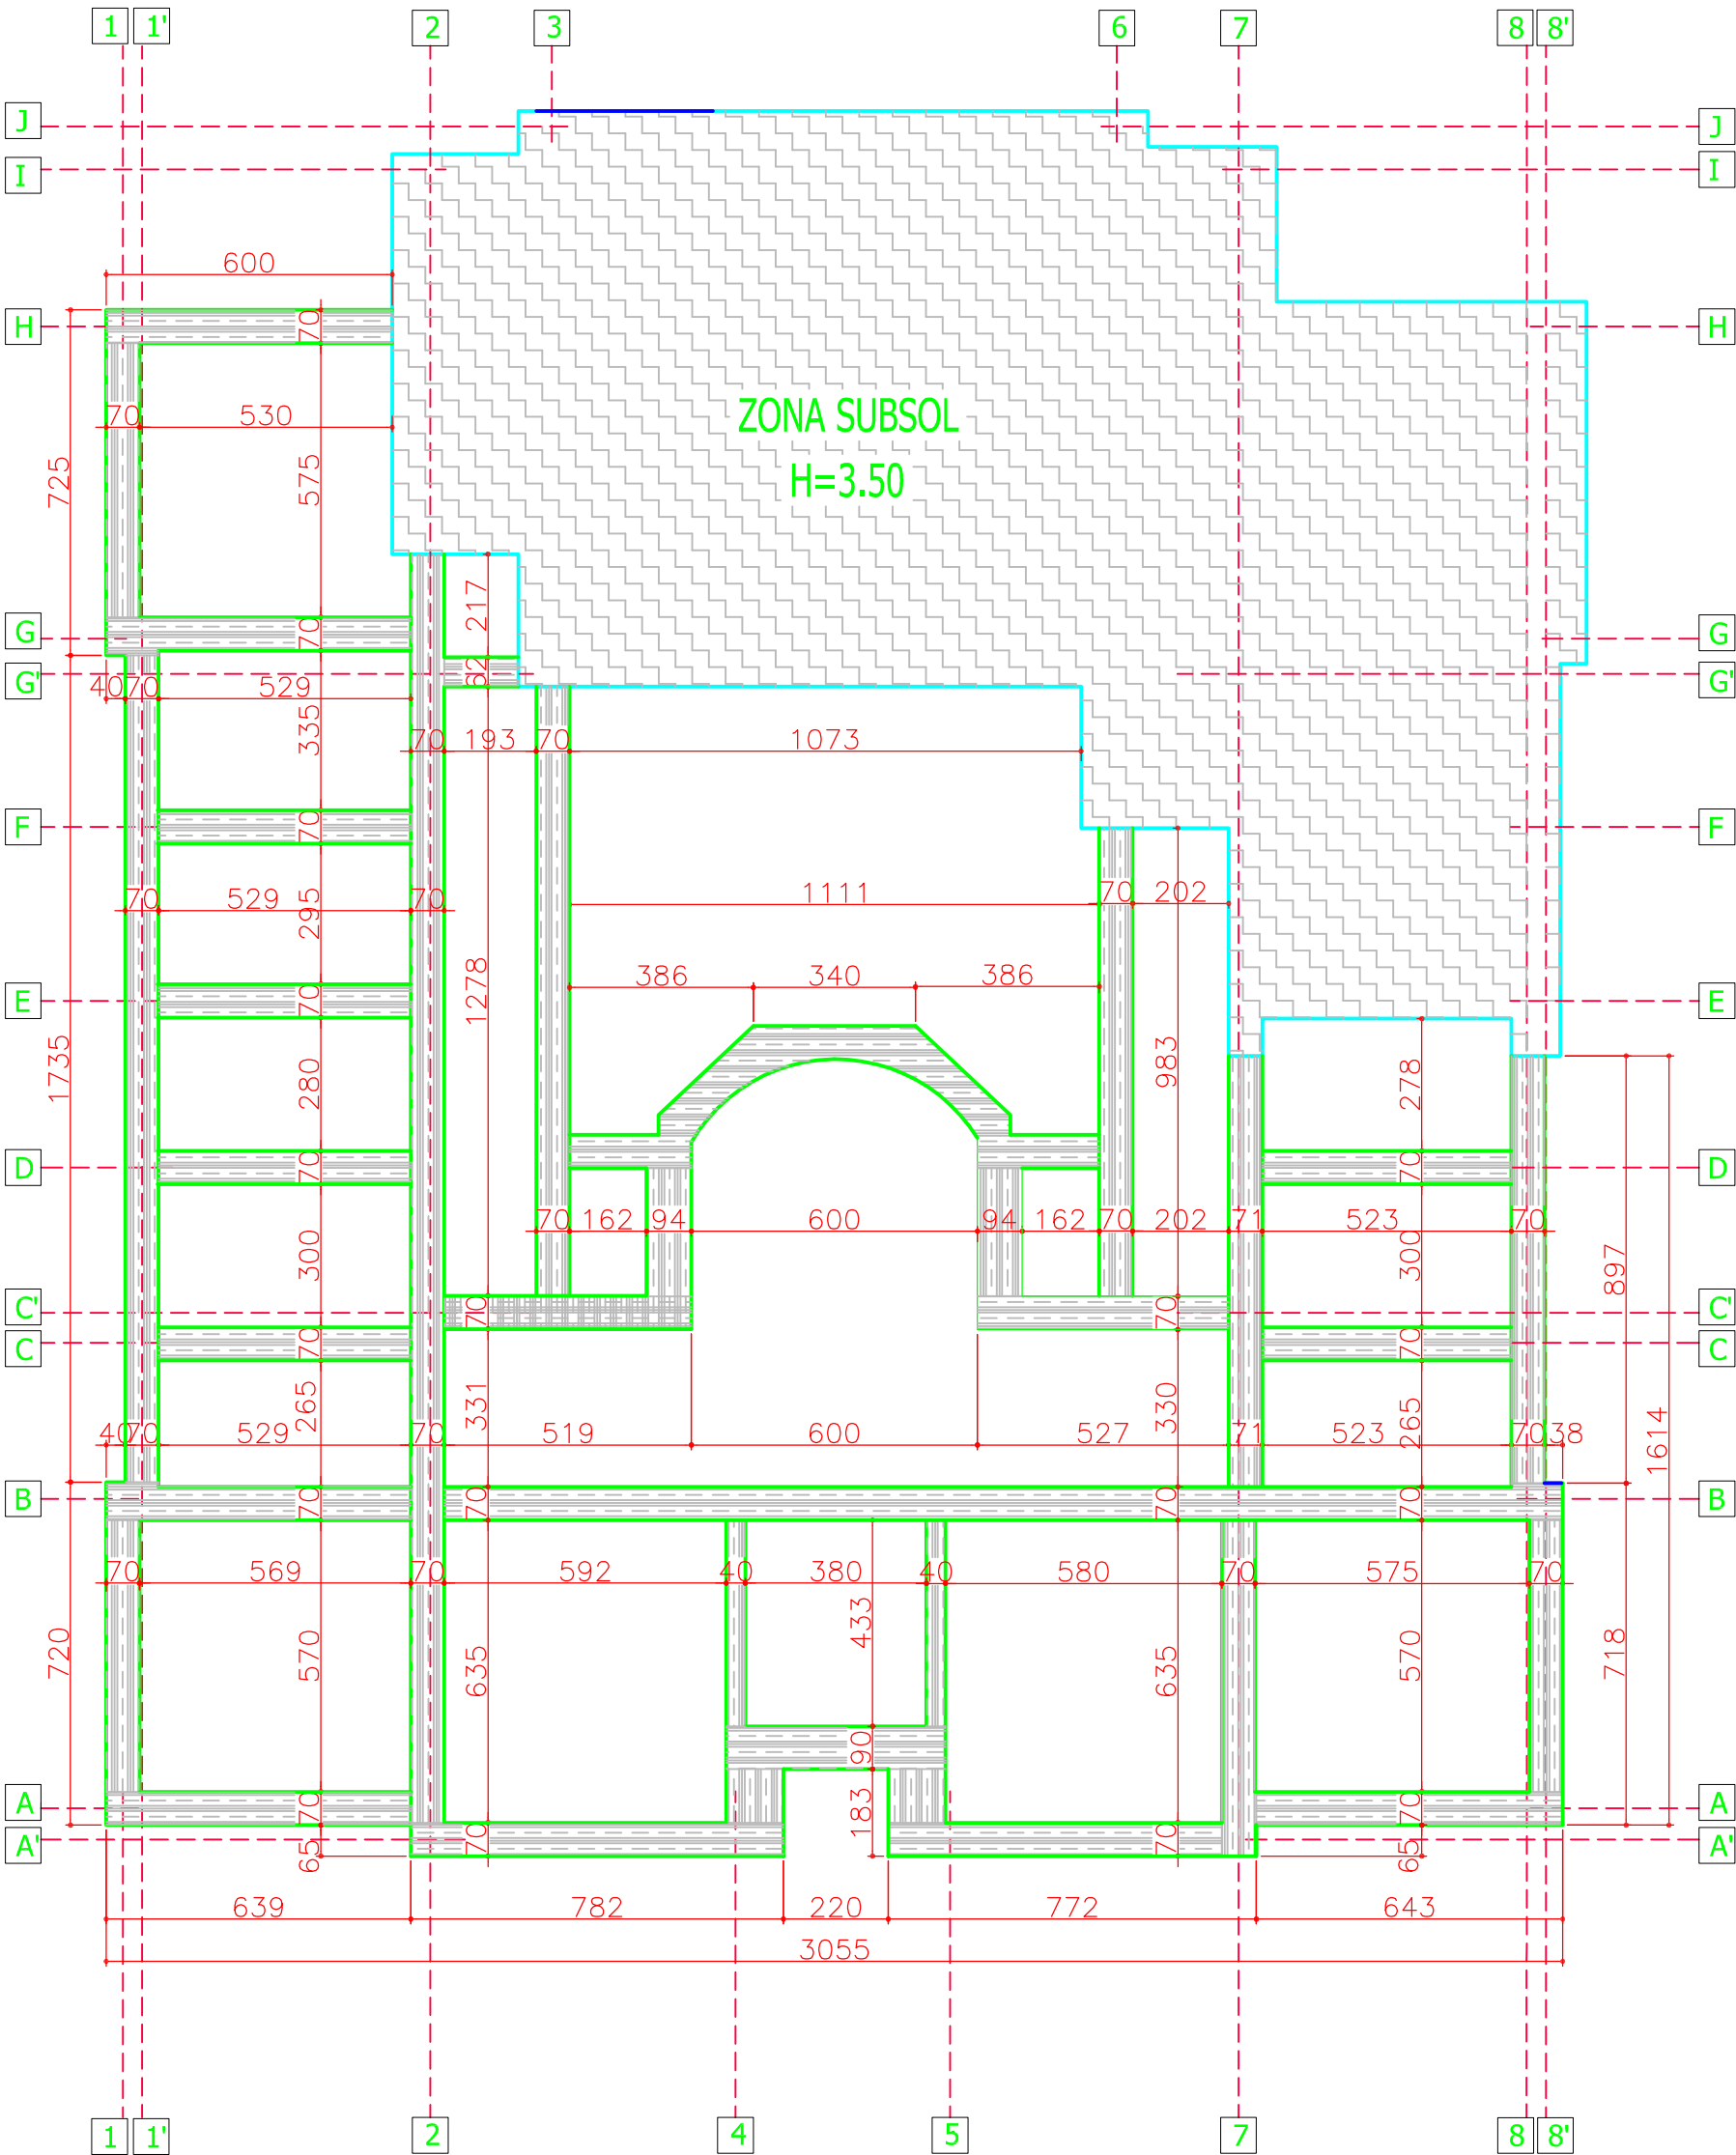

SC ROMANIAN EXPERT CONSULTING SRL				Beneficiar: MINISTERUL APARARII NATIONALE prin UM 02523 BUCURESTI		PROIECT EXPERTIZA NR.12 2011
				Amplasare: UM 02132 - Cazarma 2500 CONSTANTA, jud. Constanta		
				Obiectiv: PAVILION A ADMINSTRATIV CERC MILITAR REPARATII CAPITALE		NR. PLANSA R02
PROIECTAT	ing. M. TATU		SCARA 1:100	PLAN FUNDATII SITUATIE EXISTENTA		
DESENAT	ing. M. TATU					
VERIFICAT	ing. D. RADULESCU		DATA 07.2011			
APROBAT	ing. M. DUMITRASCU					