


PLAN ETAJ 1 - SITUATIE EXISTENTA
POZITIONARE SPALETI
Scara: 1:100

R transv. = 0.31
R longit. = 0.51
ziduri cu R<0.5

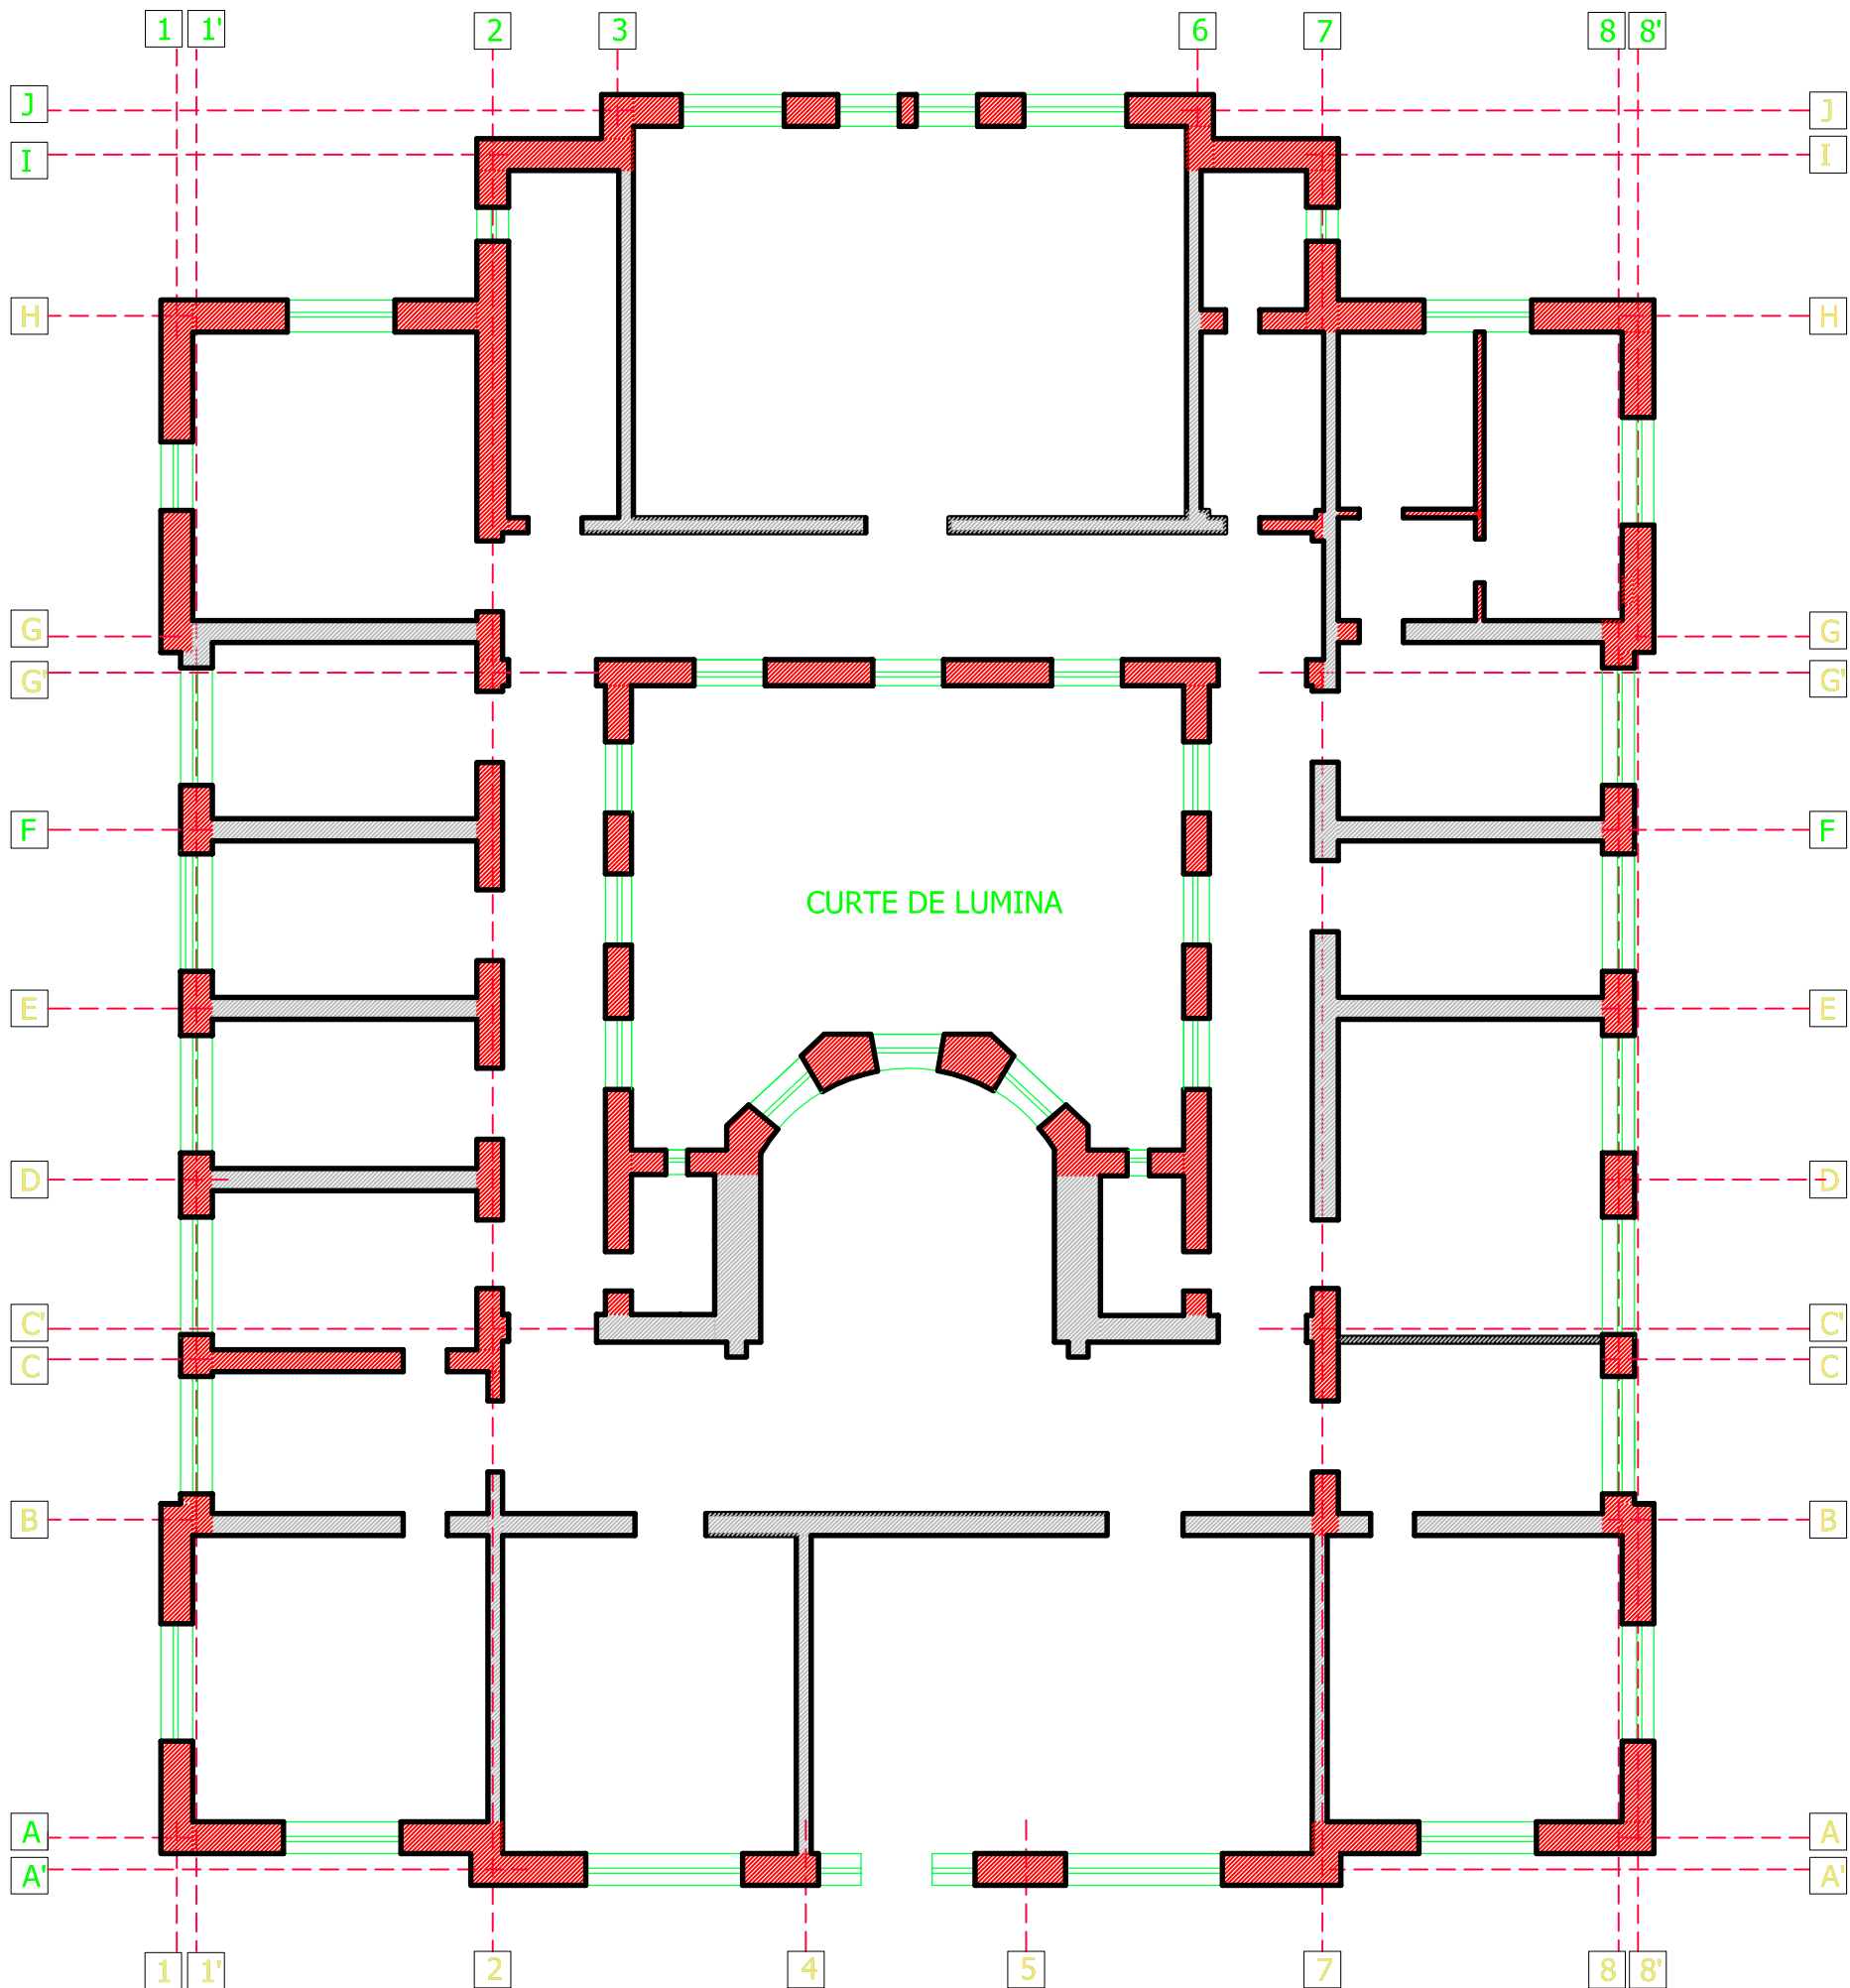

SC ROMANIAN EXPERT CONSULTING SRL				Beneficiar: MINISTERUL APARARII NATIONALE prin UM 02523 BUCURESTI		PROIECT EXPERTIZA NR.12 2011
				Amplasare: UM 02132 - Cazarma 2500 CONSTANTA, jud. Constanta		
PROIECTAT	ing. M. TATU		SCARA 1:100	Obiectiv: PAVILION A ADMINSTRATIV CERC MILITAR REPARATII CAPITALE		NR. PLANSA E08
DESENAT	ing. M. TATU					
VERIFICAT	ing. D. RADULESCU		DATA 07.2011	PLAN ETAJ 1 SITUATIE EXISTENTA POZITIONARE SPALETI ZIDARIE CU R<0.5		
APROBAT	ing. M. DUMITRASCU					