


# PLAN SITUATIE

Scara 1:200

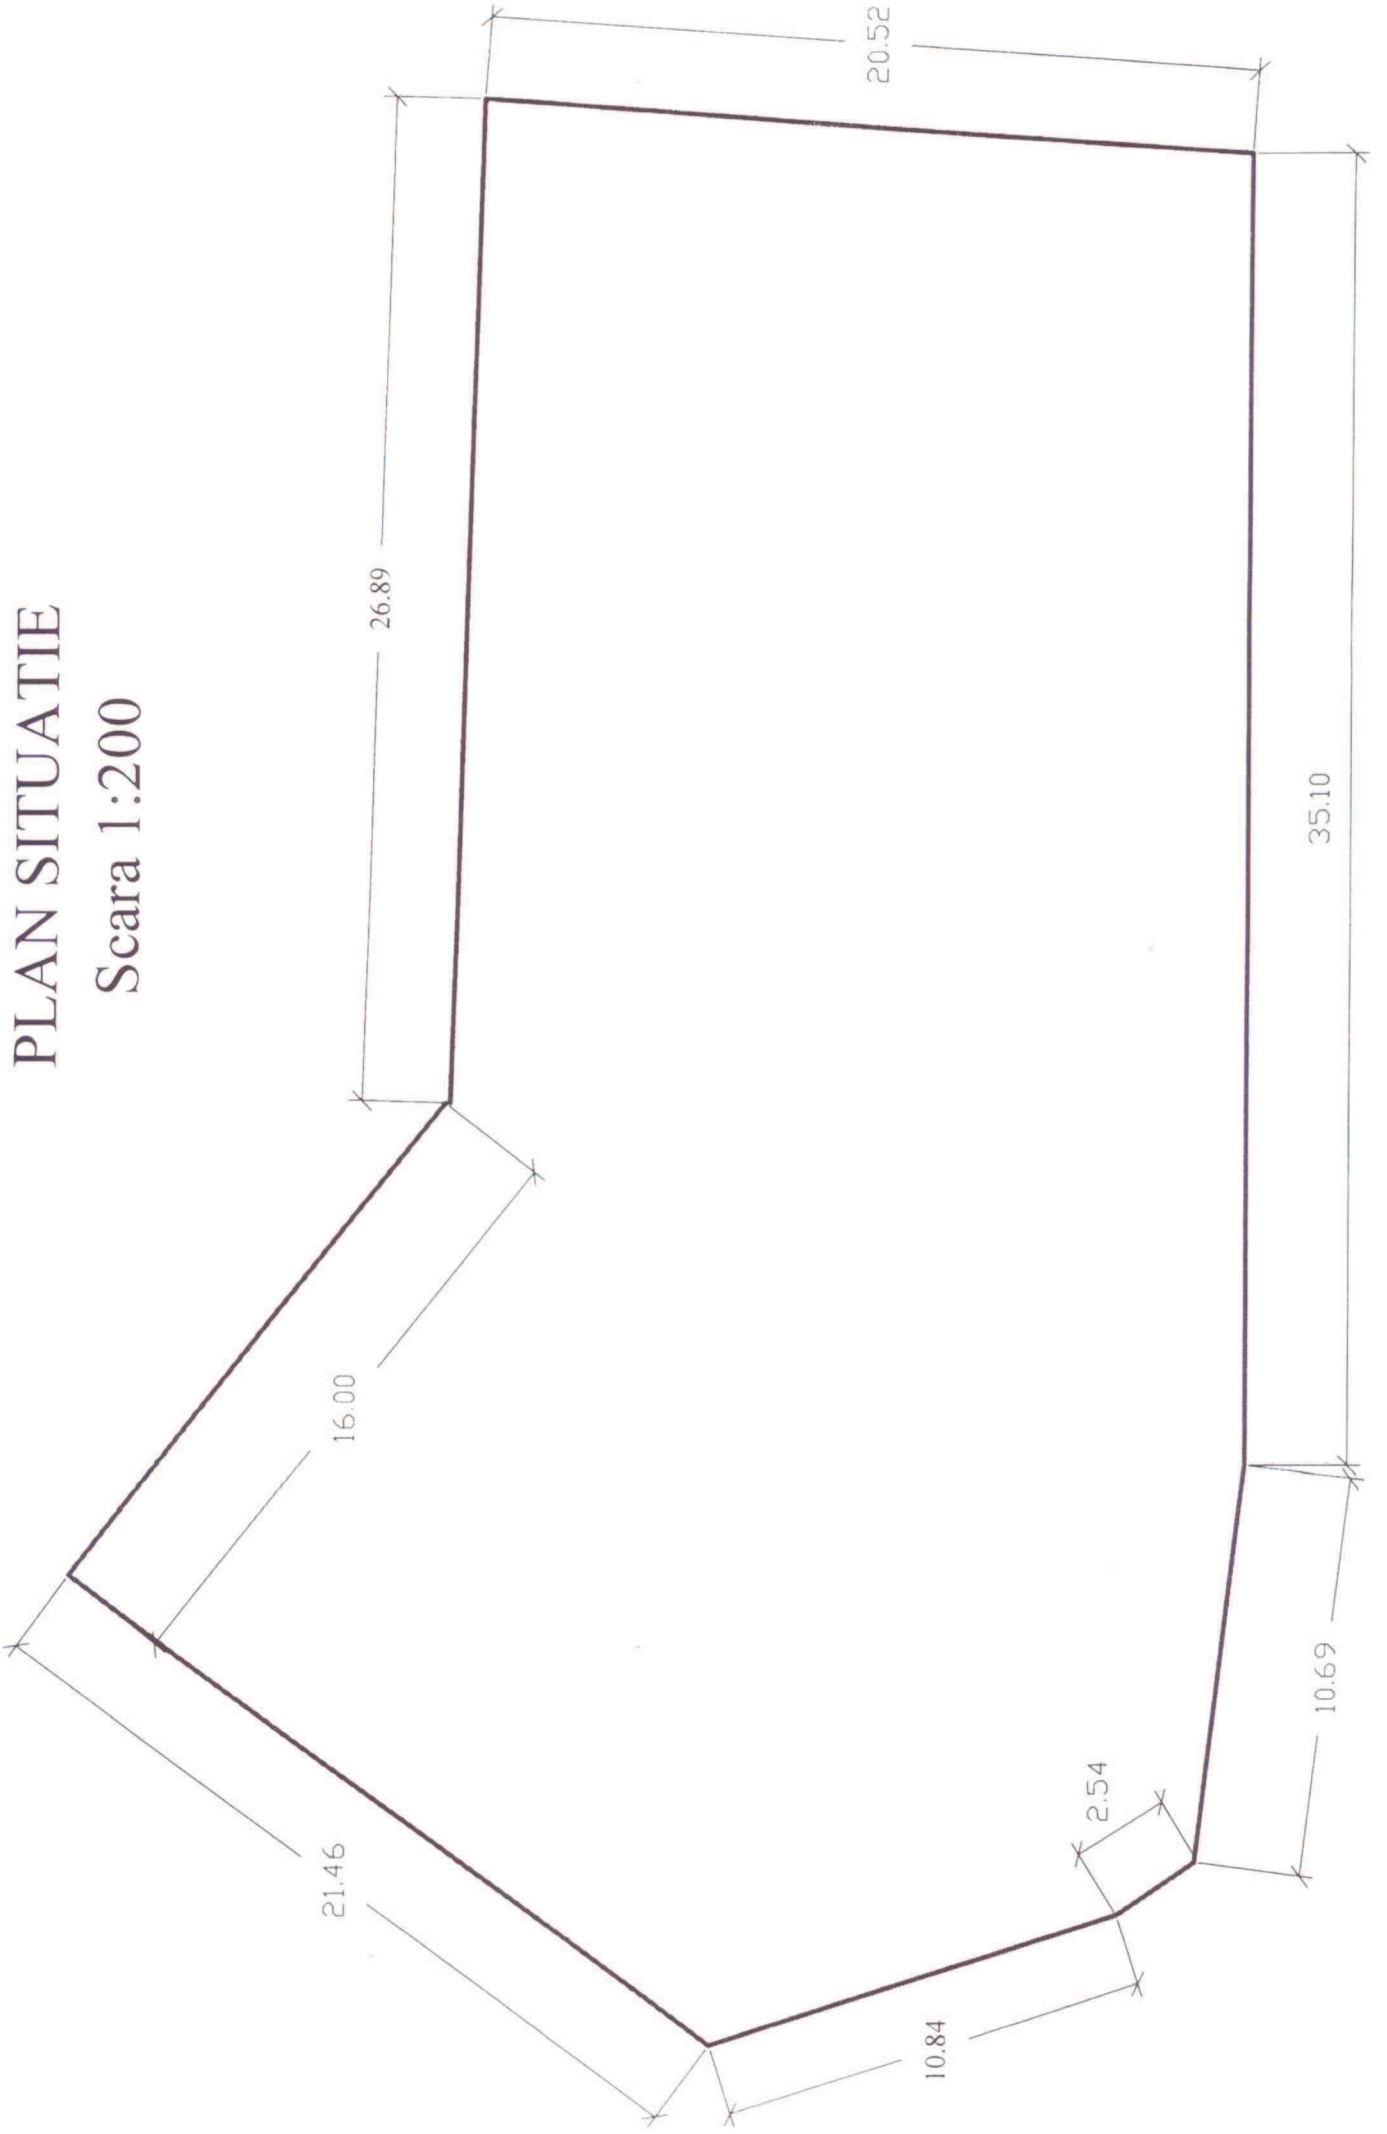





310'

15

Ds

Ds 839

793

861

858

79

862

860 860

797

863

866