


# Legenda

- Cm** — Conducta canalizare menajera proiectata PVC KGM
- Cm.ex** — Conducta canalizare menajera existenta
- A** — Conducta apa proiectata din PEID
- Aex** — Conducta apa existenta
- Cm** — Camin de vizitare canalizare menajera
- Cv** — Camin de vane si masiv de ancoraj
- H** — Hidrant *SOBTERAN*

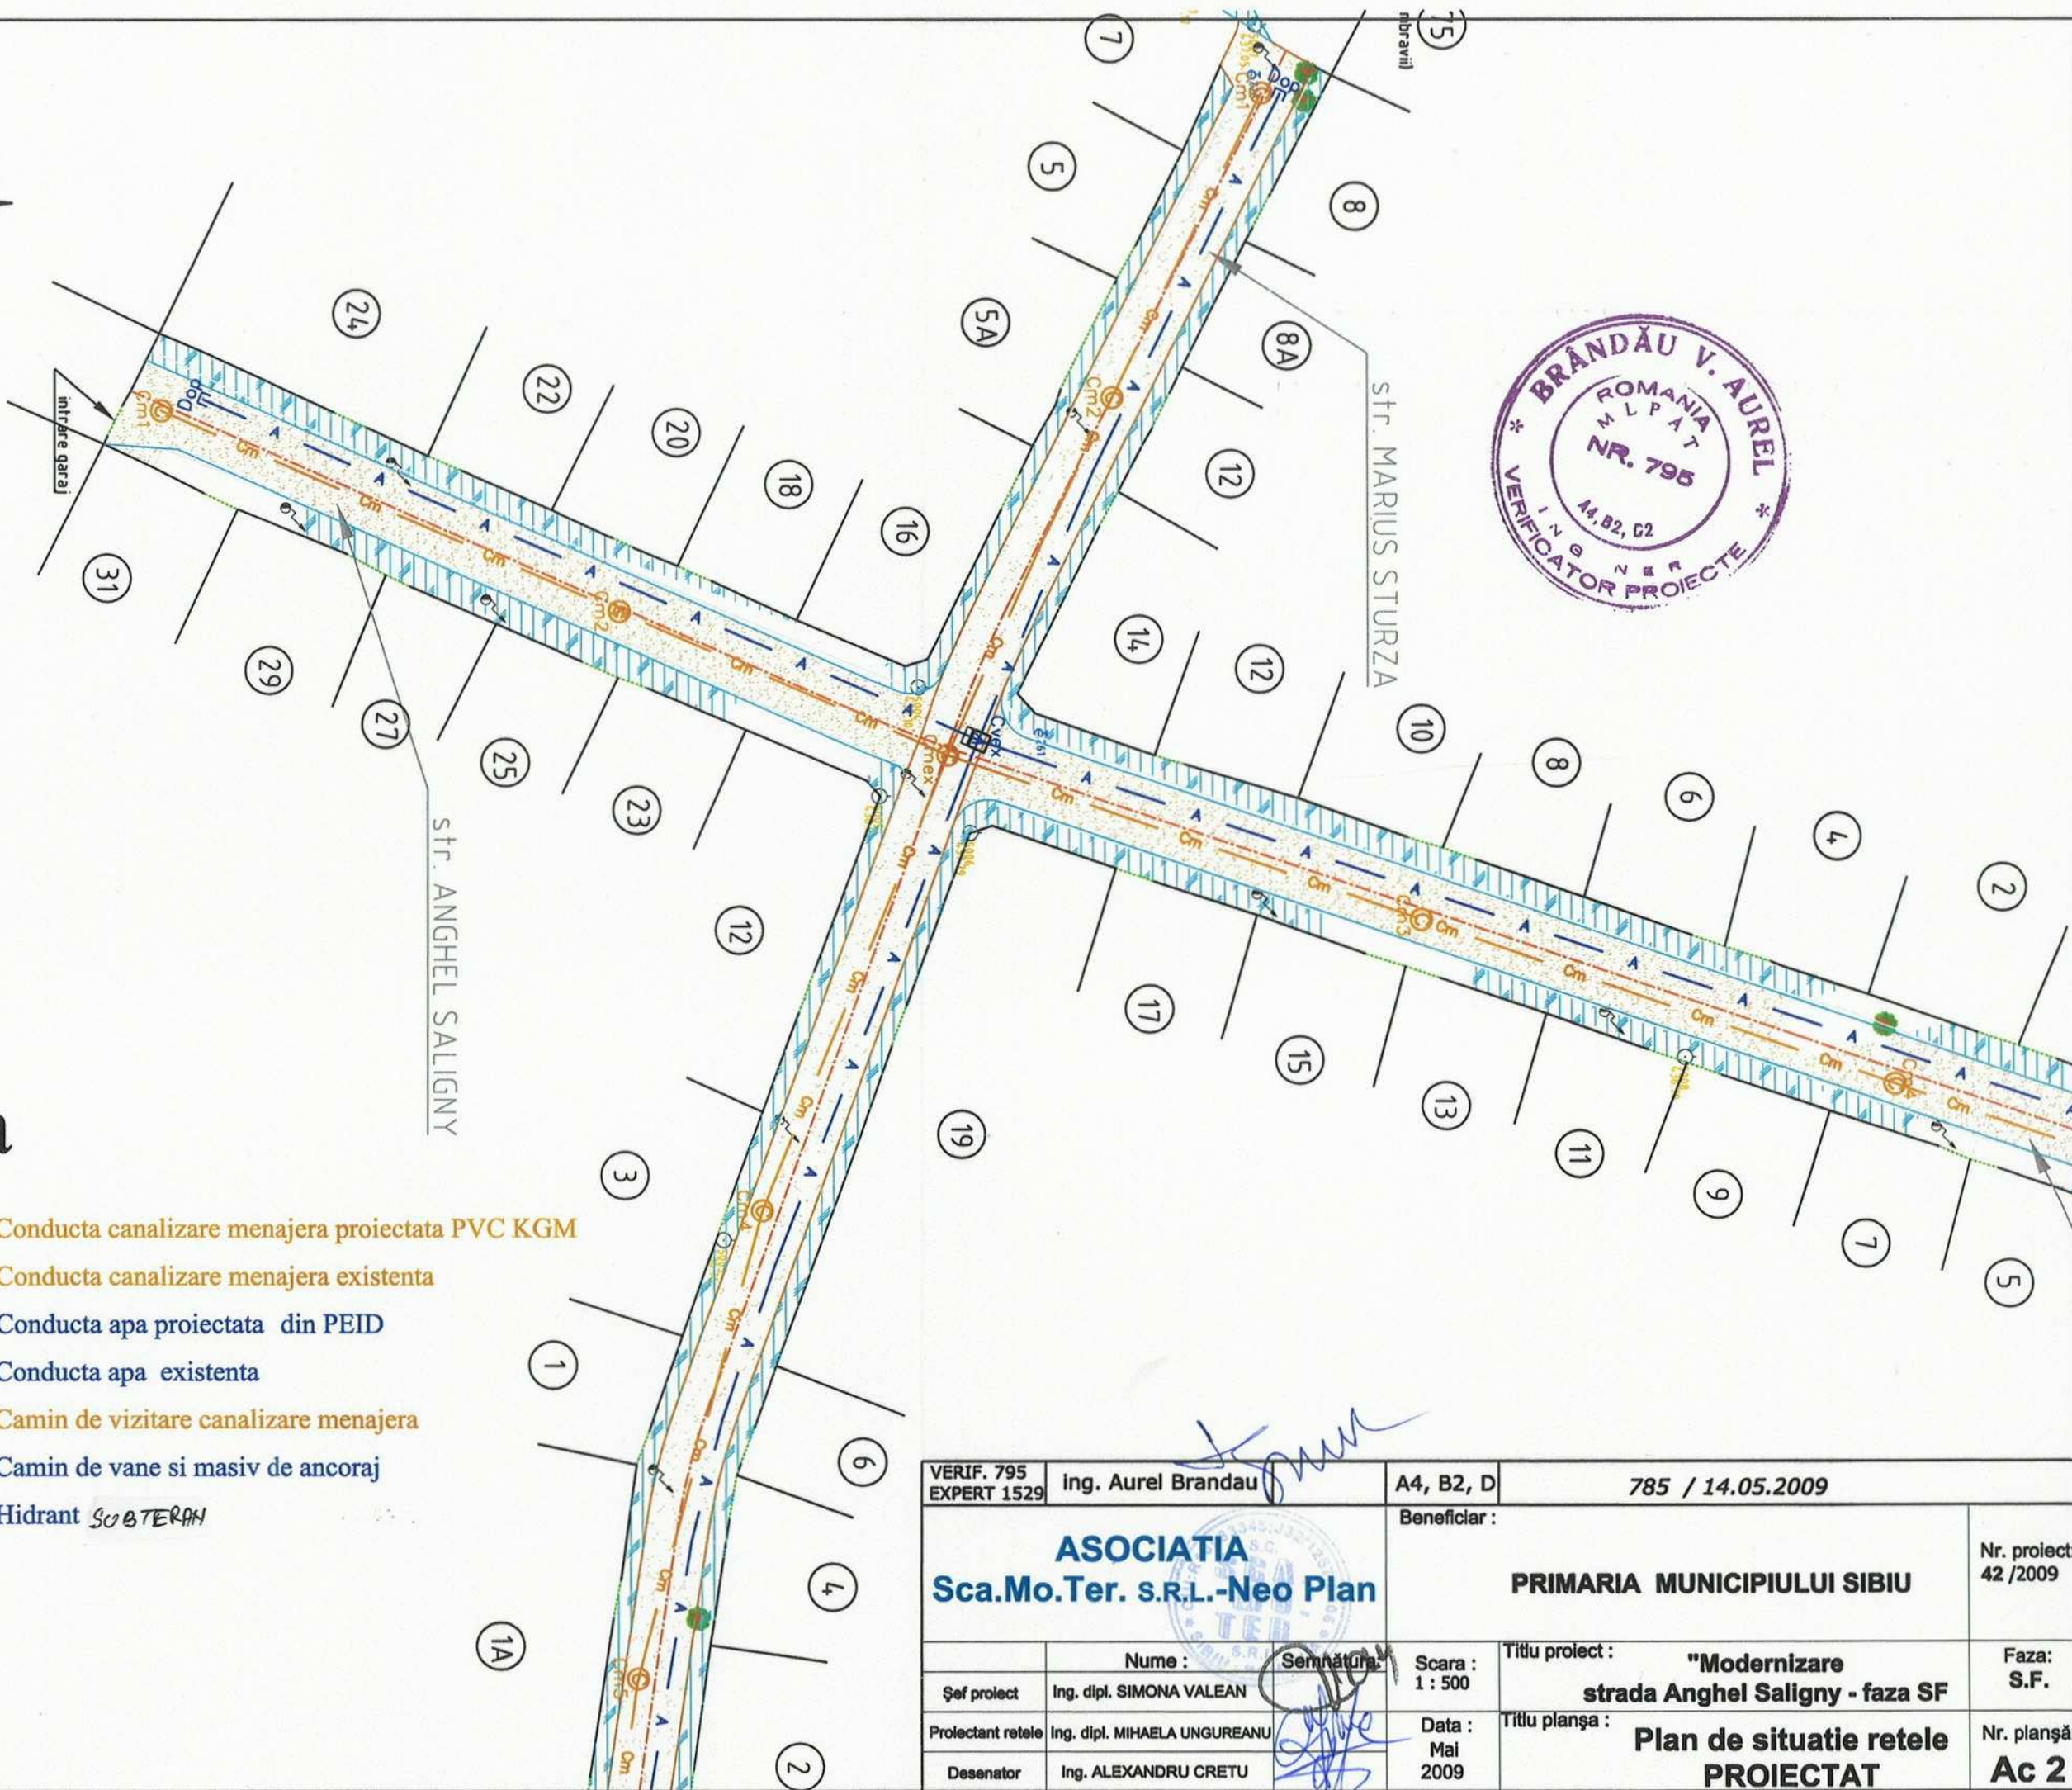

VERIF. 795 EXPERT 1529	ing. Aurel Brandau	A4, B2, D	785 / 14.05.2009	Nr. proiect: 42 / 2009
<b>ASOCIATIA Sca.Mo.Ter. S.R.L.-Neo Plan</b>		Beneficiar :		PRIMARIA MUNICIPIULUI SIBIU
Şef proiect	ing. dipl. SIMONA VALEAN	Scara : 1 : 500	Titlu proiect : <b>"Modernizare strada Anghel Saligny - faza SF</b>	
Proiectant retele	ing. dipl. MIHAELA UNGUREANU	Data : Mai 2009	Titlu planşa : <b>Plan de situatie retele PROIECTAT</b>	
Desenator	ing. ALEXANDRU CRETU		Faza: <b>S.F.</b>	
			Nr. planşa: <b>Ac 2</b>	