


# PLAN DE SITUATIE

## Sc. 1:500

P.O.T. exist. = 21,14%  
 C.U.T. exist. = 0,211  
 P.O.T. prop. = 25,49%  
 C.U.T. prop. = 0,255

### LEGENDA:

- Constructii existente
- Constructii propuse
- Drumuri si alei existente
- Alei propuse
- Imprejmuire
- Limita de proprietate

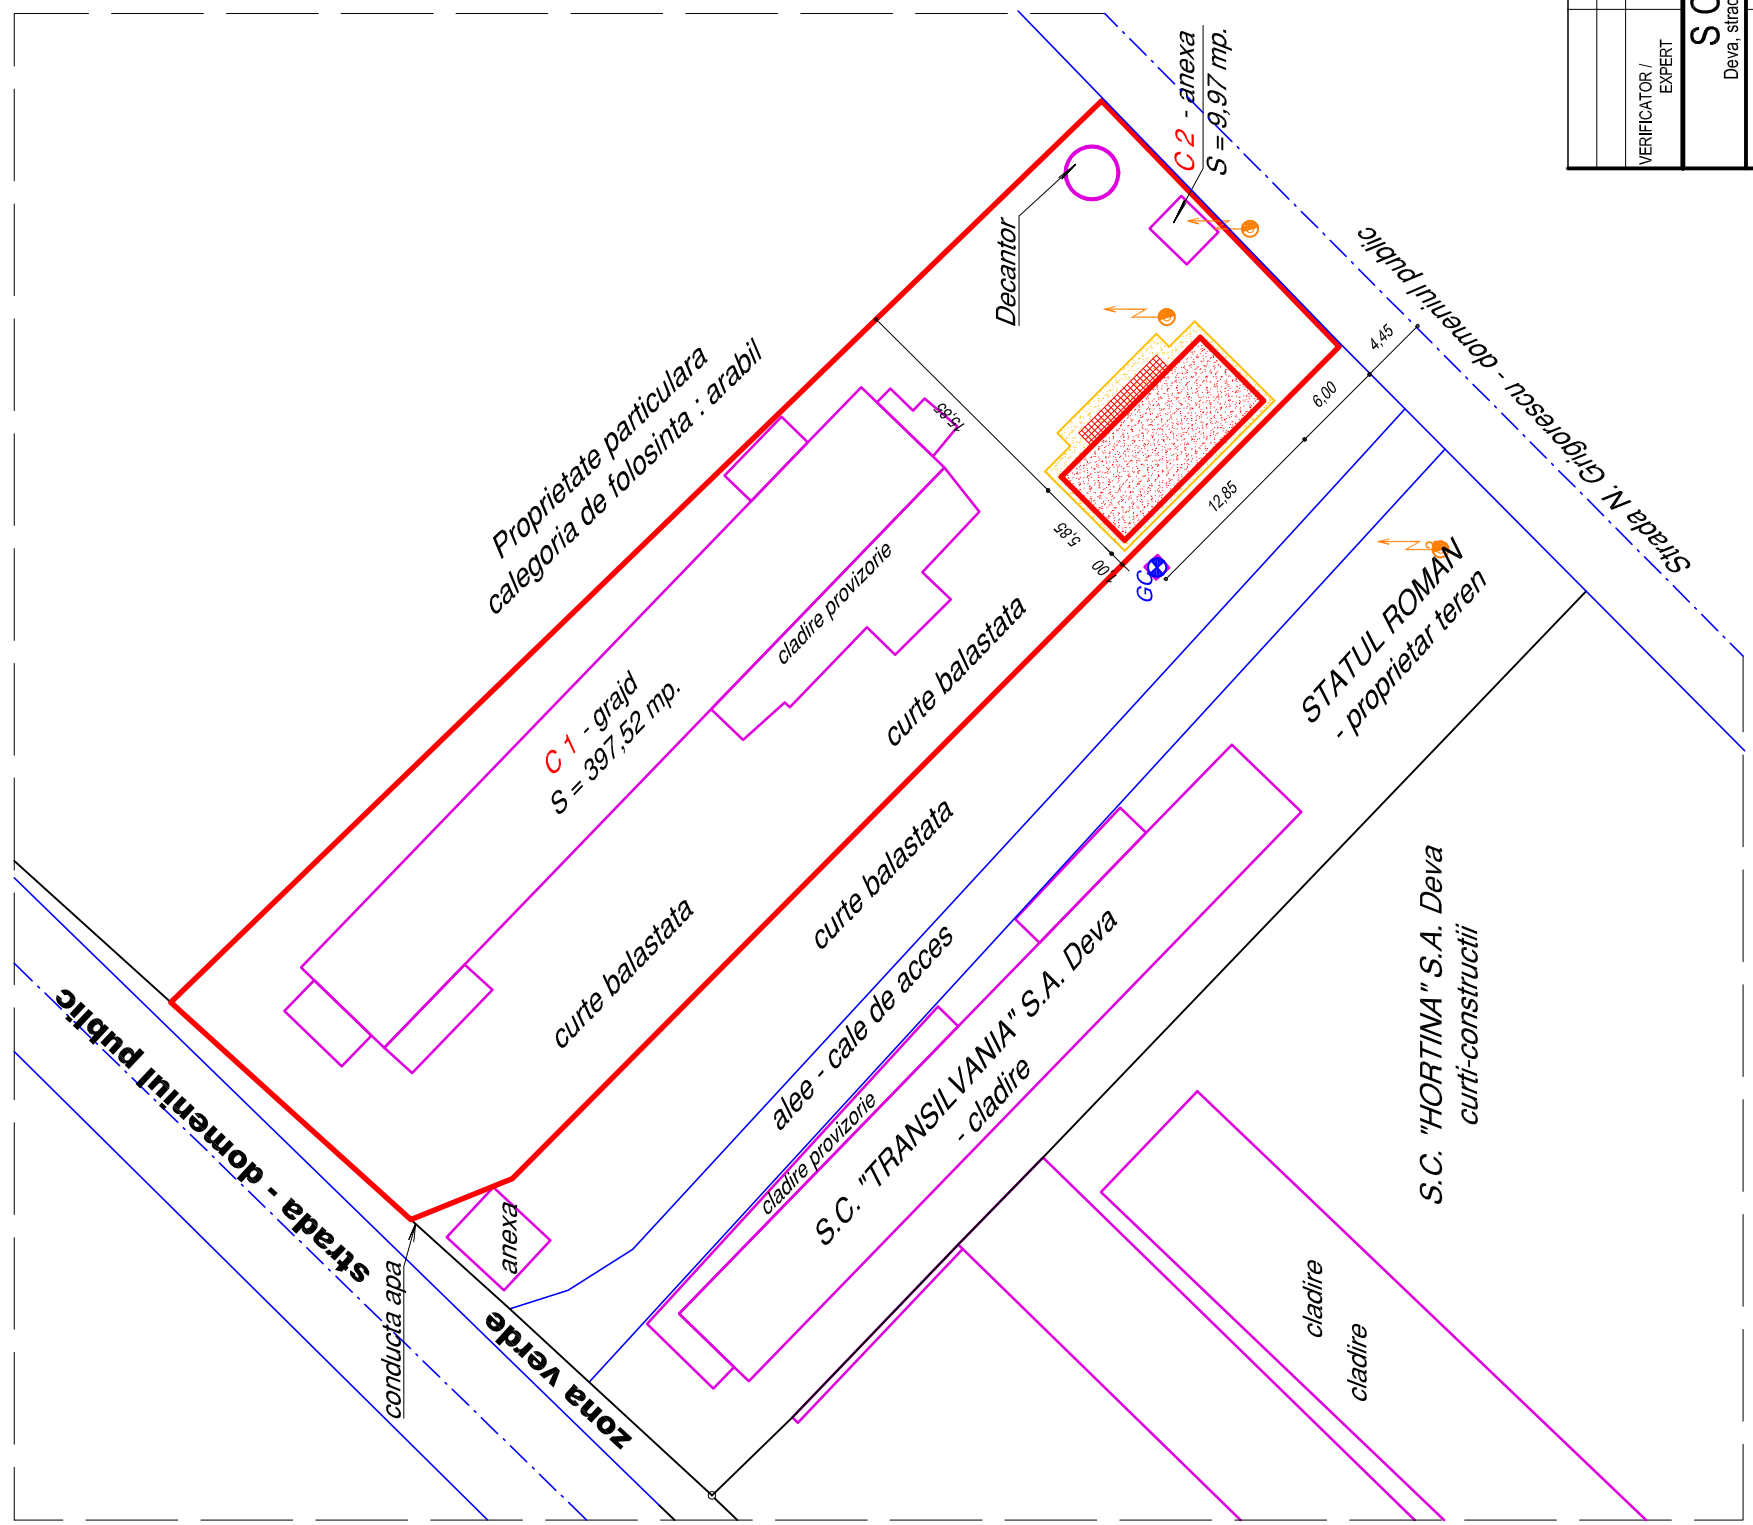

VERIFICATOR / EXPERT	NUME	SEMNATURA	CERINTA	REFERAT / EXPERTIZA NR. / DATA
SC PRO-IBIS SRL	Deva, strada Hortia, bloc 5/27, judetul Hunedoara			SERVICIUL PUBLIC LOCAL DE ASISTENTA SOCIALA DEVA
SPECIFICATIE	NUME	SEMNATURA	Scara:	Beneficiar:
SEF PROIECT	Sing. Iacob Aurel		1:500	SERVICIUL PUBLIC LOCAL DE ASISTENTA SOCIALA DEVA
PROIECTAT	Sing. Iacob Aurel		Data:	Titlu proiect:
REDACTAT P.C.	Sing. Iacob Aurel		09/2008	AMENAJARE GRUP SANITAR
				Municipiul Deva, str. Nicolae Grigorescu, nr. 45B, jud. Hunedoara
				Titlu plansa:
				PLAN DE SITUATIE
				Faza:
				S.F.
				Proiect nr. 19/188
				Titlu plansa: A2