




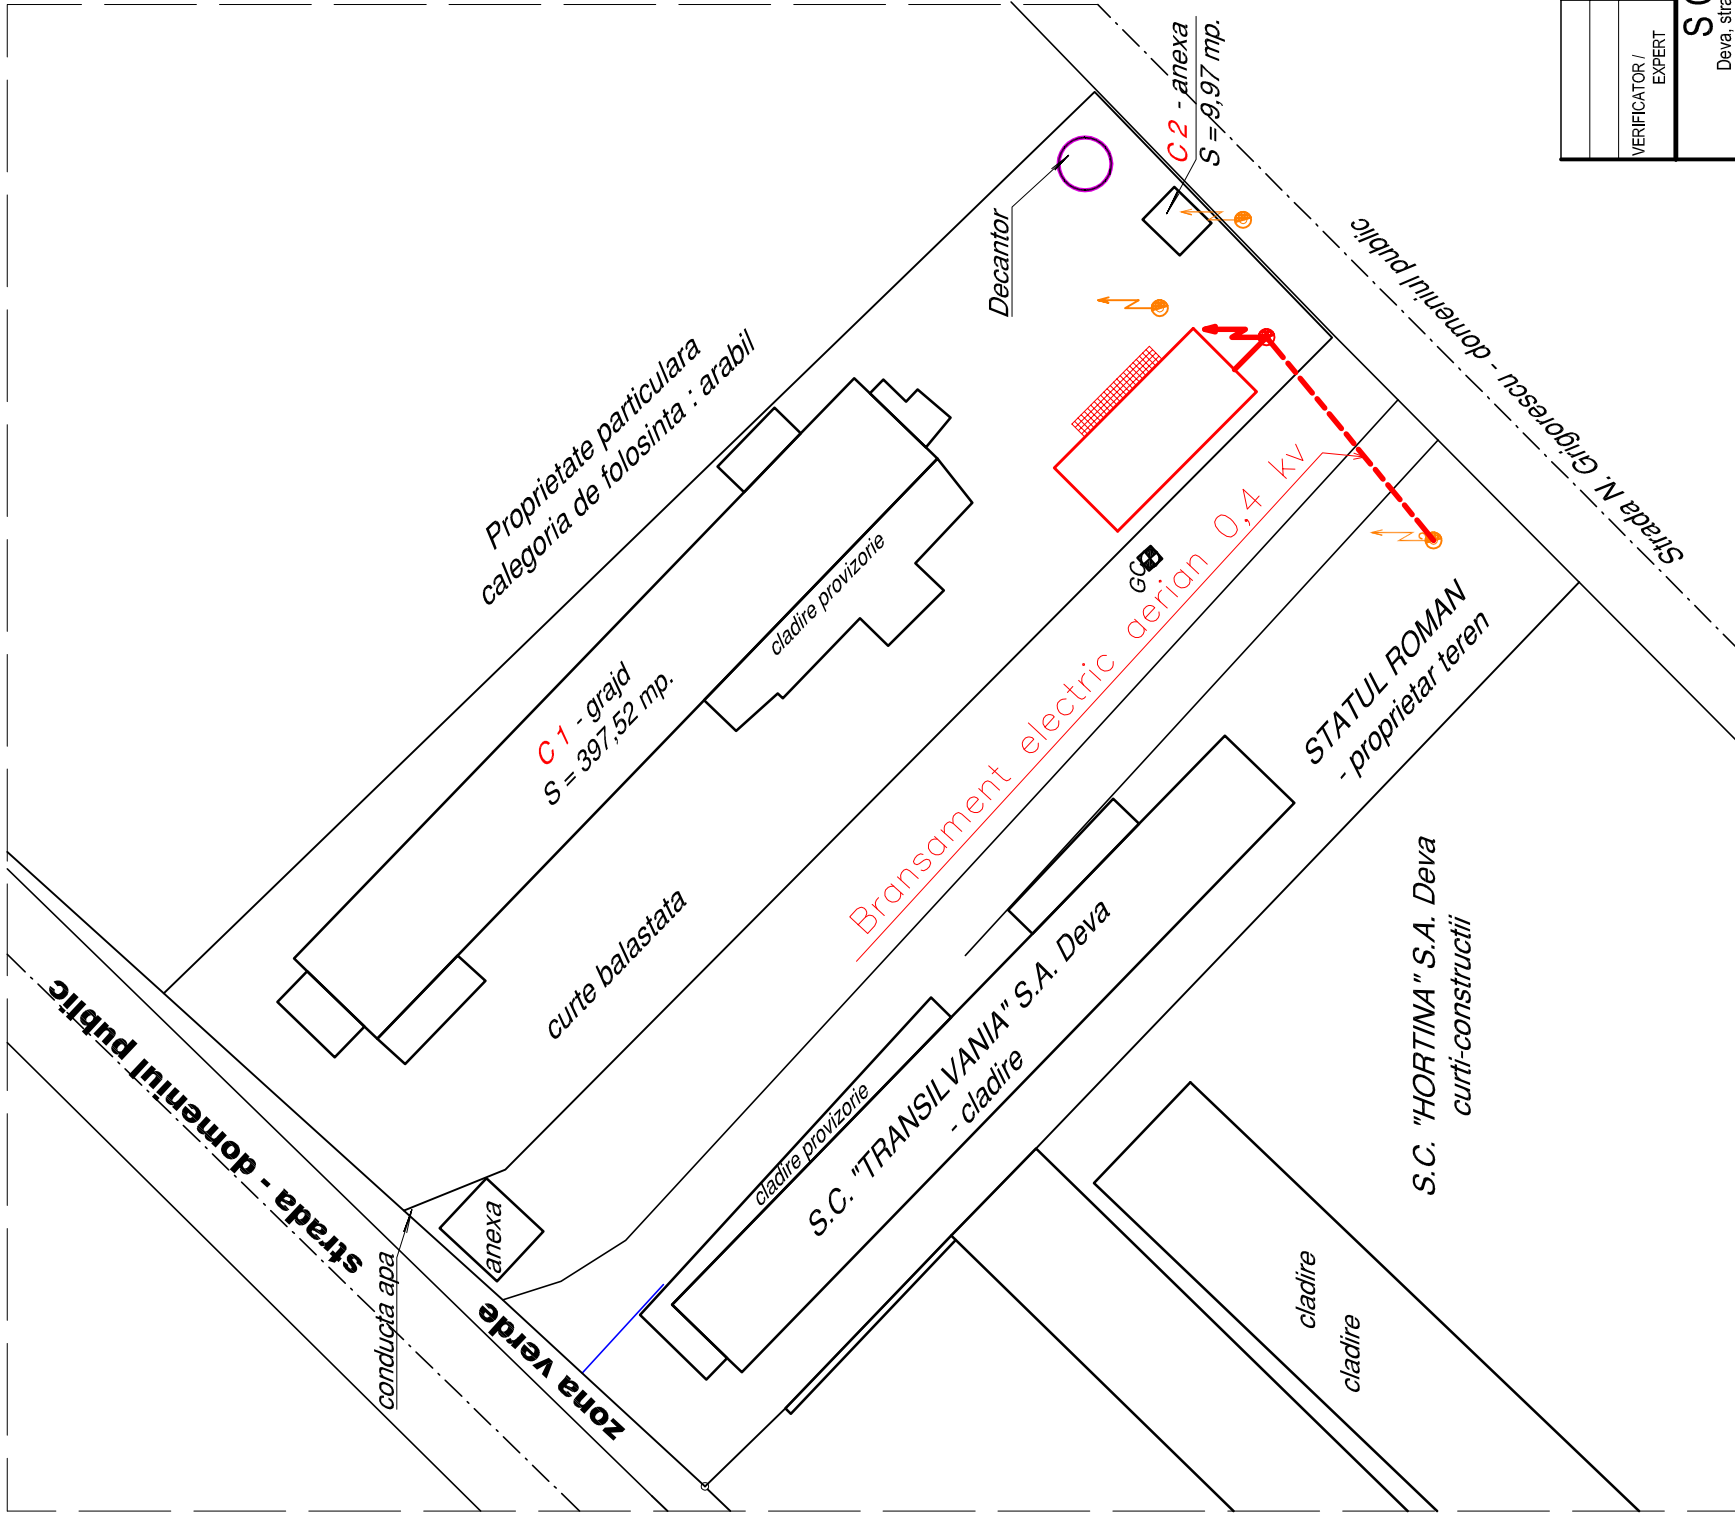

PLAN BRANSAMENT ENERGIE ELECTRICA

Sc. 1:500



LEGENDA:

-  Constructii existente
-  Constructii propuse
-  Stalpi existenti
-  Stalp propus
-  Cablu bransament propus

VERIFICATOR / EXPERT	NUME	SEMNATURA	CERINTA	REFERAT / EXPERTIZA NR. / DATA
SC PRO-IBIS SRL Deva, strada Hortia, bloc 5/27, judetul Hunedoara				
SPECIFICATIE	NUME	SEMNATURA	Scara:	Beneficiar: SERVICIUL PUBLIC LOCAL DE ASISTENTA SOCIALA DEVA
SEF PROIECT	Sing. Iacob Aurel		1:500	Titlu proiect: AMENAJARE GRUP SANITAR
PROIECTAT	Ing. Felea Gheorghe		Data: 09/2008	Municipiul Deva, str. Nicolae Grigorescu, nr. 45B, jud. Hunedoara
REDACTAT P.C.	Sing. Iacob Aurel			Titlu plansa: PLAN BRANSAMENT ELECTRIC
				Faza: S.F.
				Proiect nr. 19/188
				Titlu plansa: E 1