


PIESE DESENATE

PLAN DE INCADRARE IN ZONA

Scara: 1: 5000

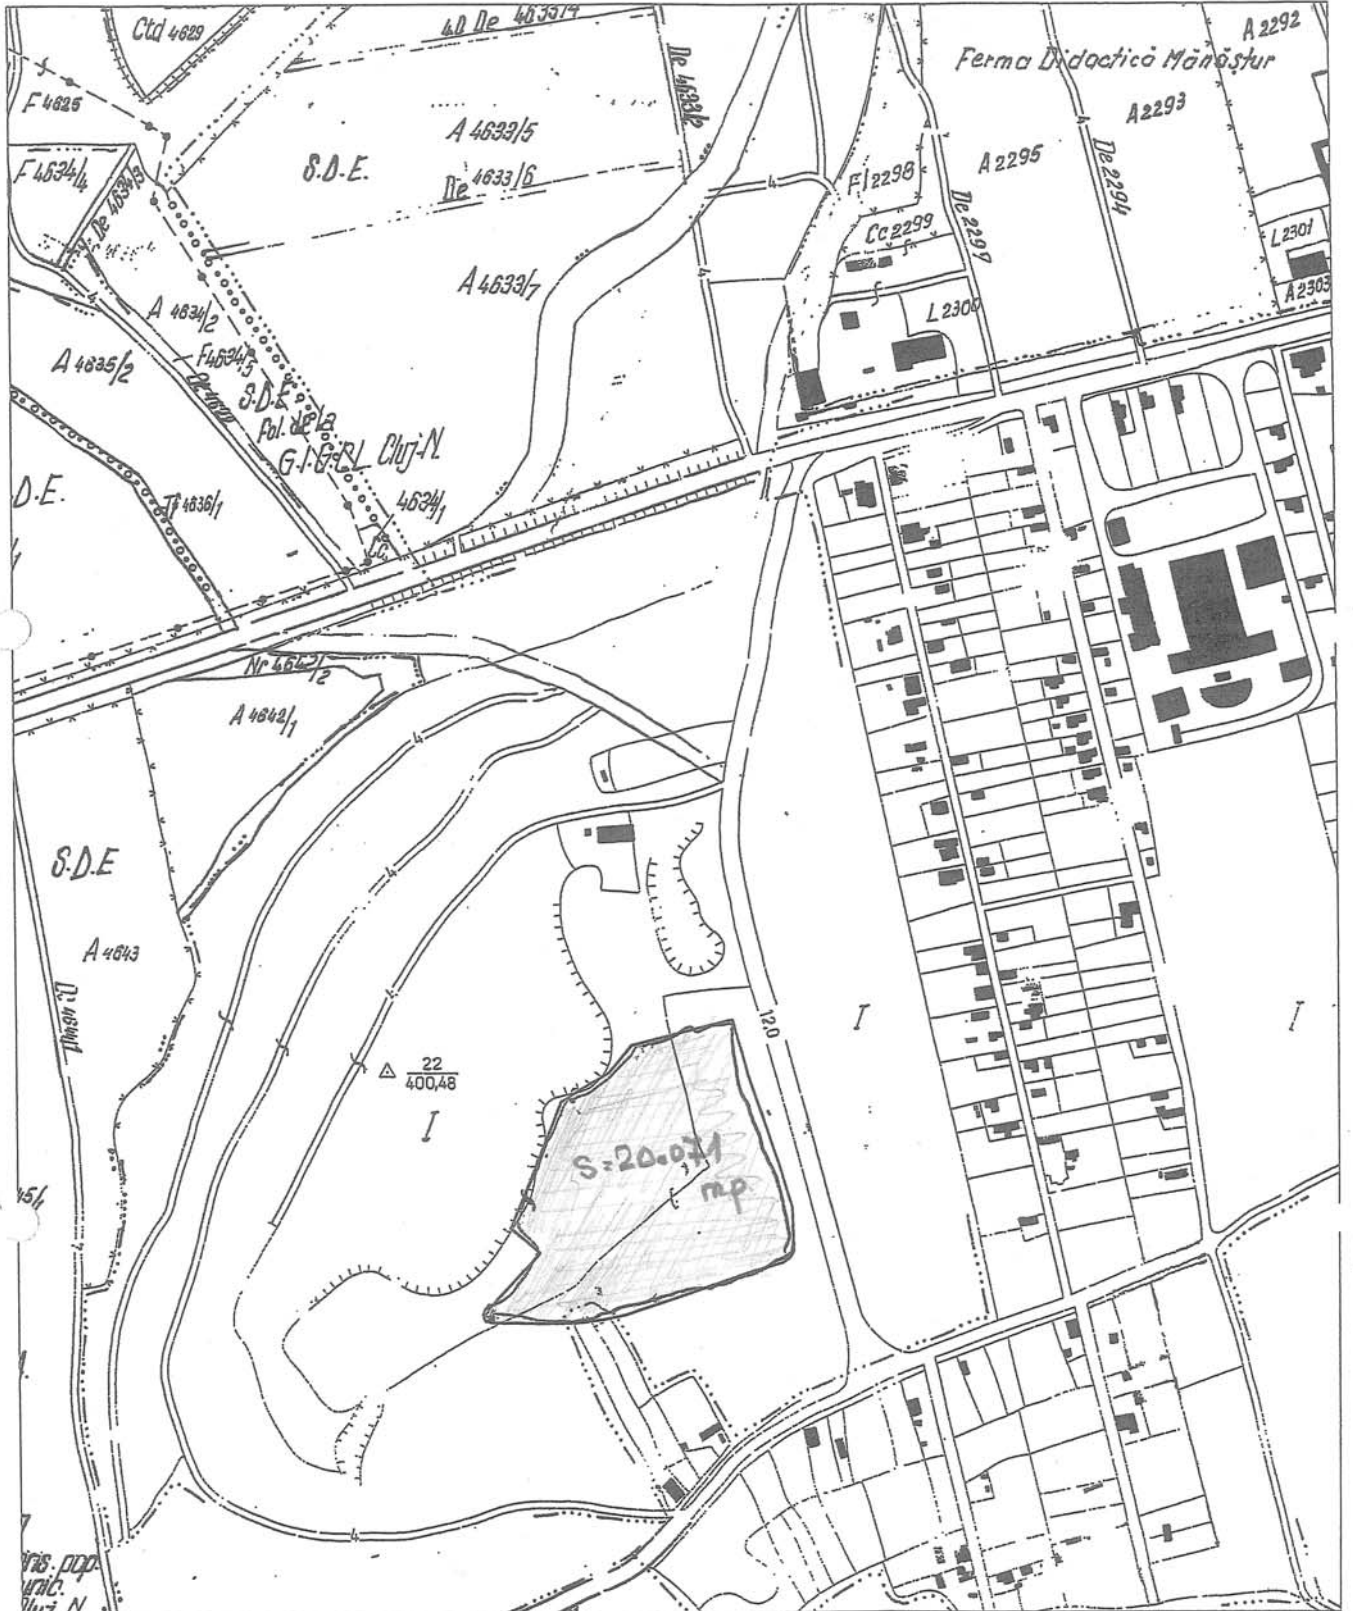

EXECUTANT: VIOREL GABOR



PLAN TOPOGRAFIC

Scara: 1:1.000




Suprafata construite

- C1 = 147 mp
- C2 = 2.972 mp
- C3 = 171 mp
- C4 = 36 mp
- C5 = 14 mp
- C6 = 94 mp
- C7 = 810 mp
- C8 = 220 mp
- C9 = 78 mp
- C10 = 657 mp

Suprafata totala = 5.199 mp

Intocmit : S.C. ARHITOP S.R.L.
Sing. Viorel Gabor
Data : 13.08.2009

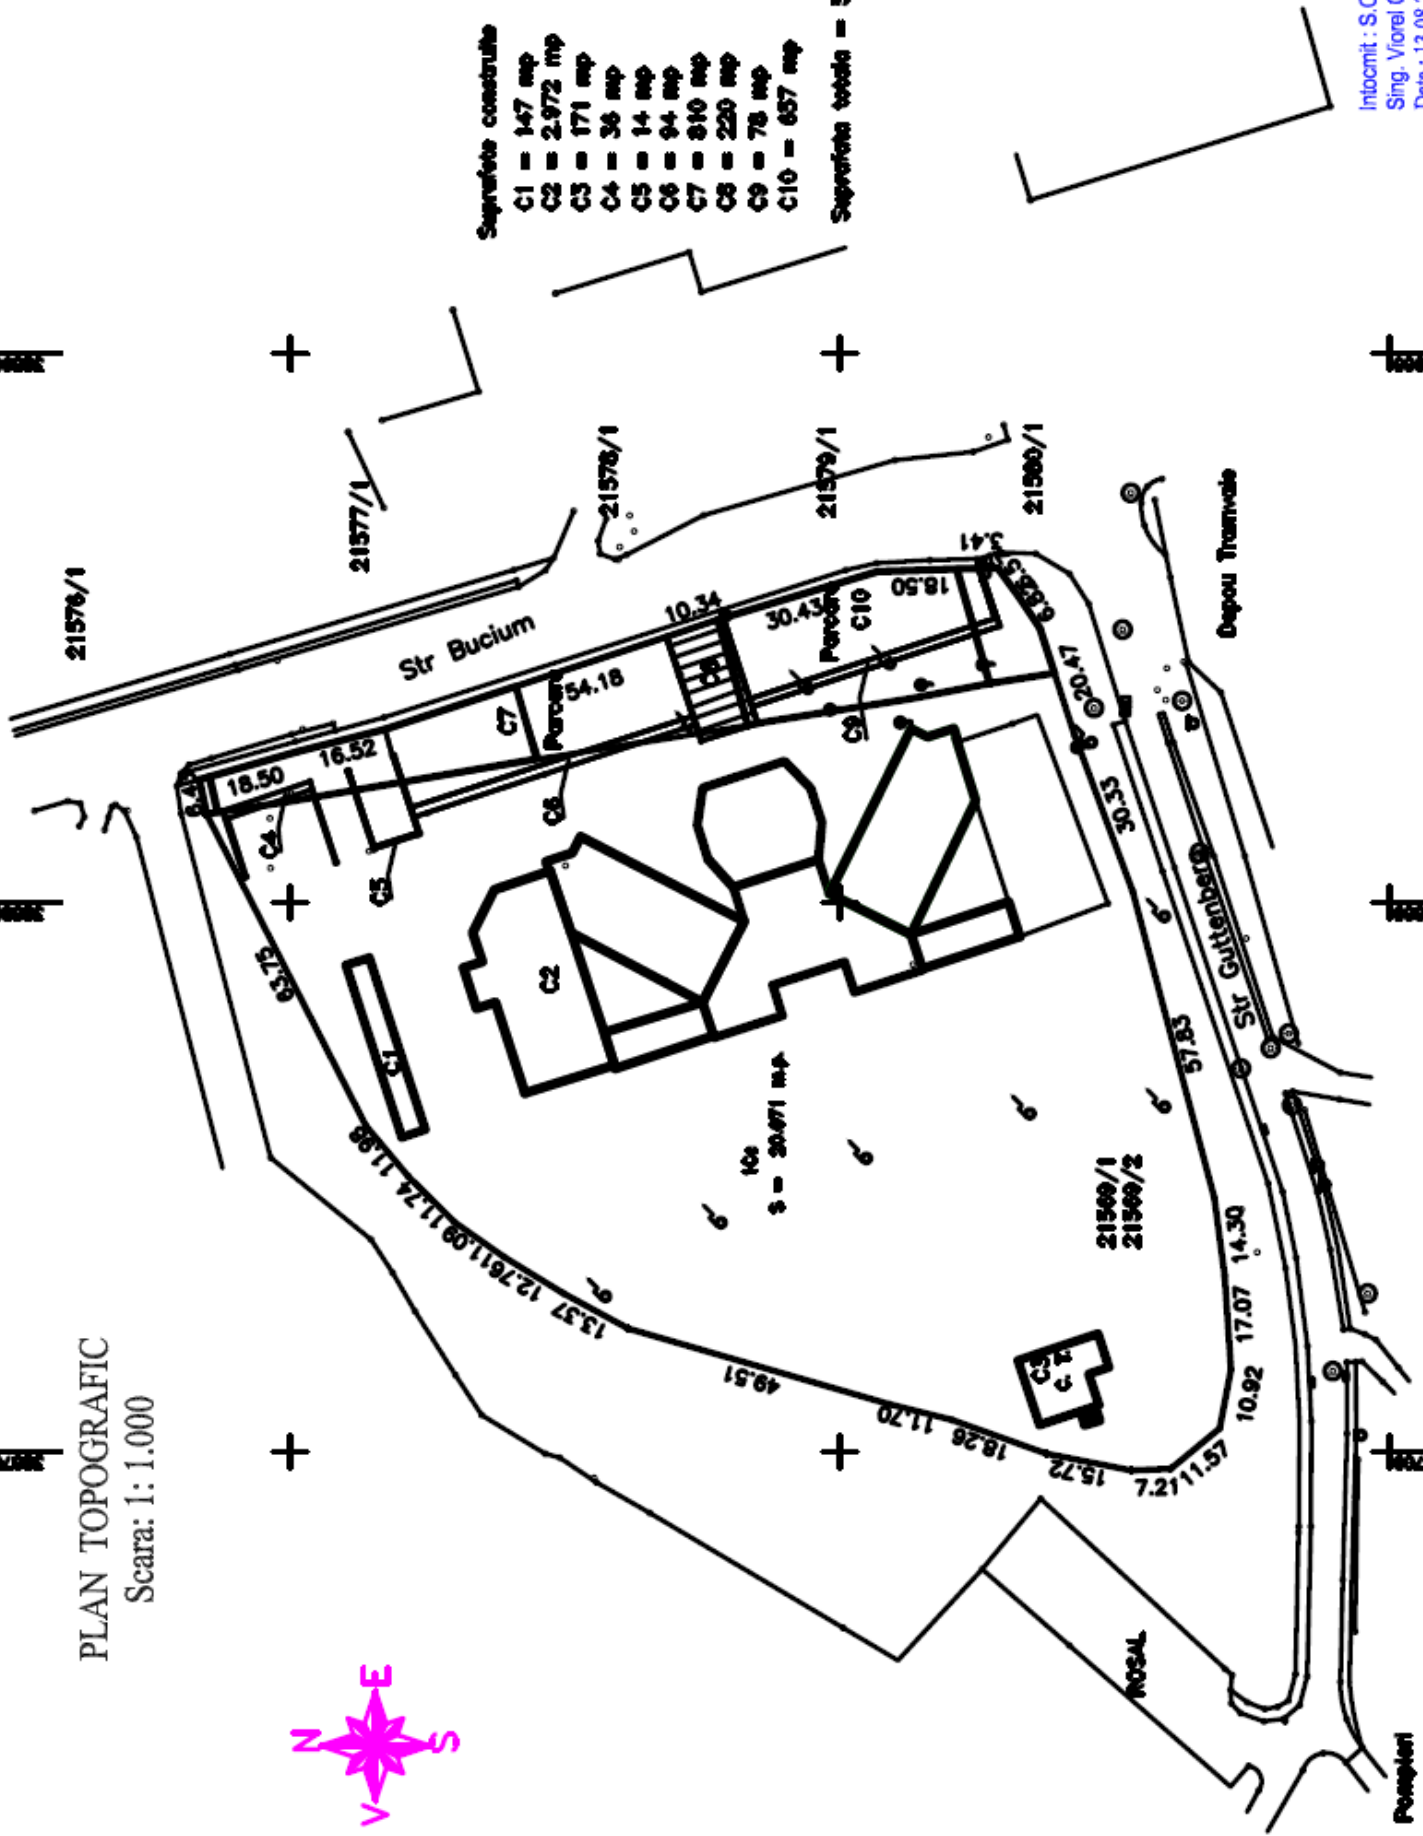

PLAN SITUATIE EXISTENTA

Scara 1:500

LEGENDA:

— Corpuri de cladire cu structura de rezistenta executata in totalitate:

CORP B-D+P+4

CORP C-D+P+3

CORP E-D+P+1

CORP F-D+P+1



CORP H-D+P+1

- - - Corpuri de cladire cu structura de rezistenta executata partial:

CORP A-D

CORP D-D+P+stalpi etaj


CORP G-fundatii, o parte din structura de rezistenta a demisolului (vezi plansa nr. G2)

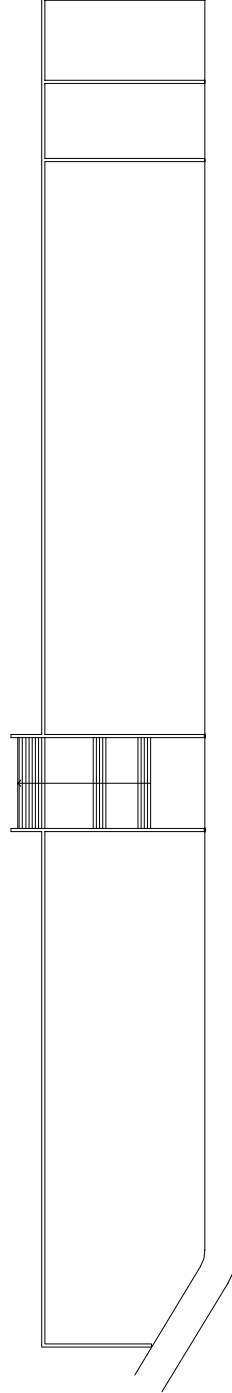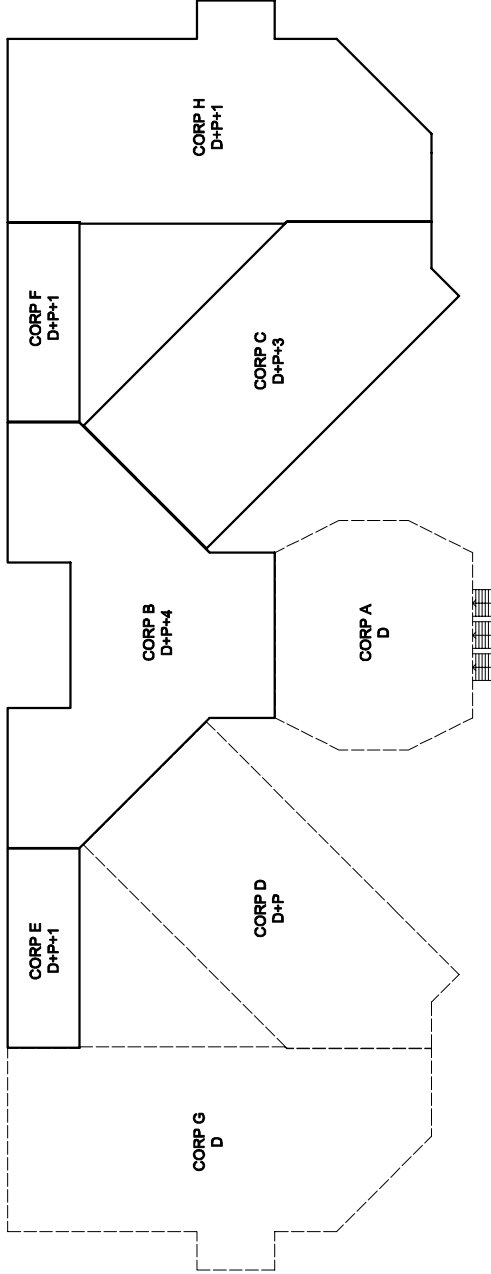


Str. Bucium

VERIFICATOR	NUME	SEMNATURA	CERINTA	REFERAT NR. / DATA
S.C. STRUCTURE DESIGN S.R.L.				BENEFICIAR:
str. Pia Victoriei Nr.37, Bloc H3, Sc.1, Ap.7				ACADEMIA DE MUZICA GHEORGHE DIMA
J12/4836/07.11.2007 RO22705690				PR. NR. 11/10/08
SPECIFICATIE	NUME	SEMNATURA	SCARA	FAZA
SEF PROIECT	Ing. Florin BLAGA		1:500	RELEVEU
PROIECTAT	Ing. Razvan PAUSAN		DATA	PLANSA NR.
DESENAT:	Ing. Razvan PAUSAN		oct 2008	PLAN SITUATIE EXISTENTA

CORP A

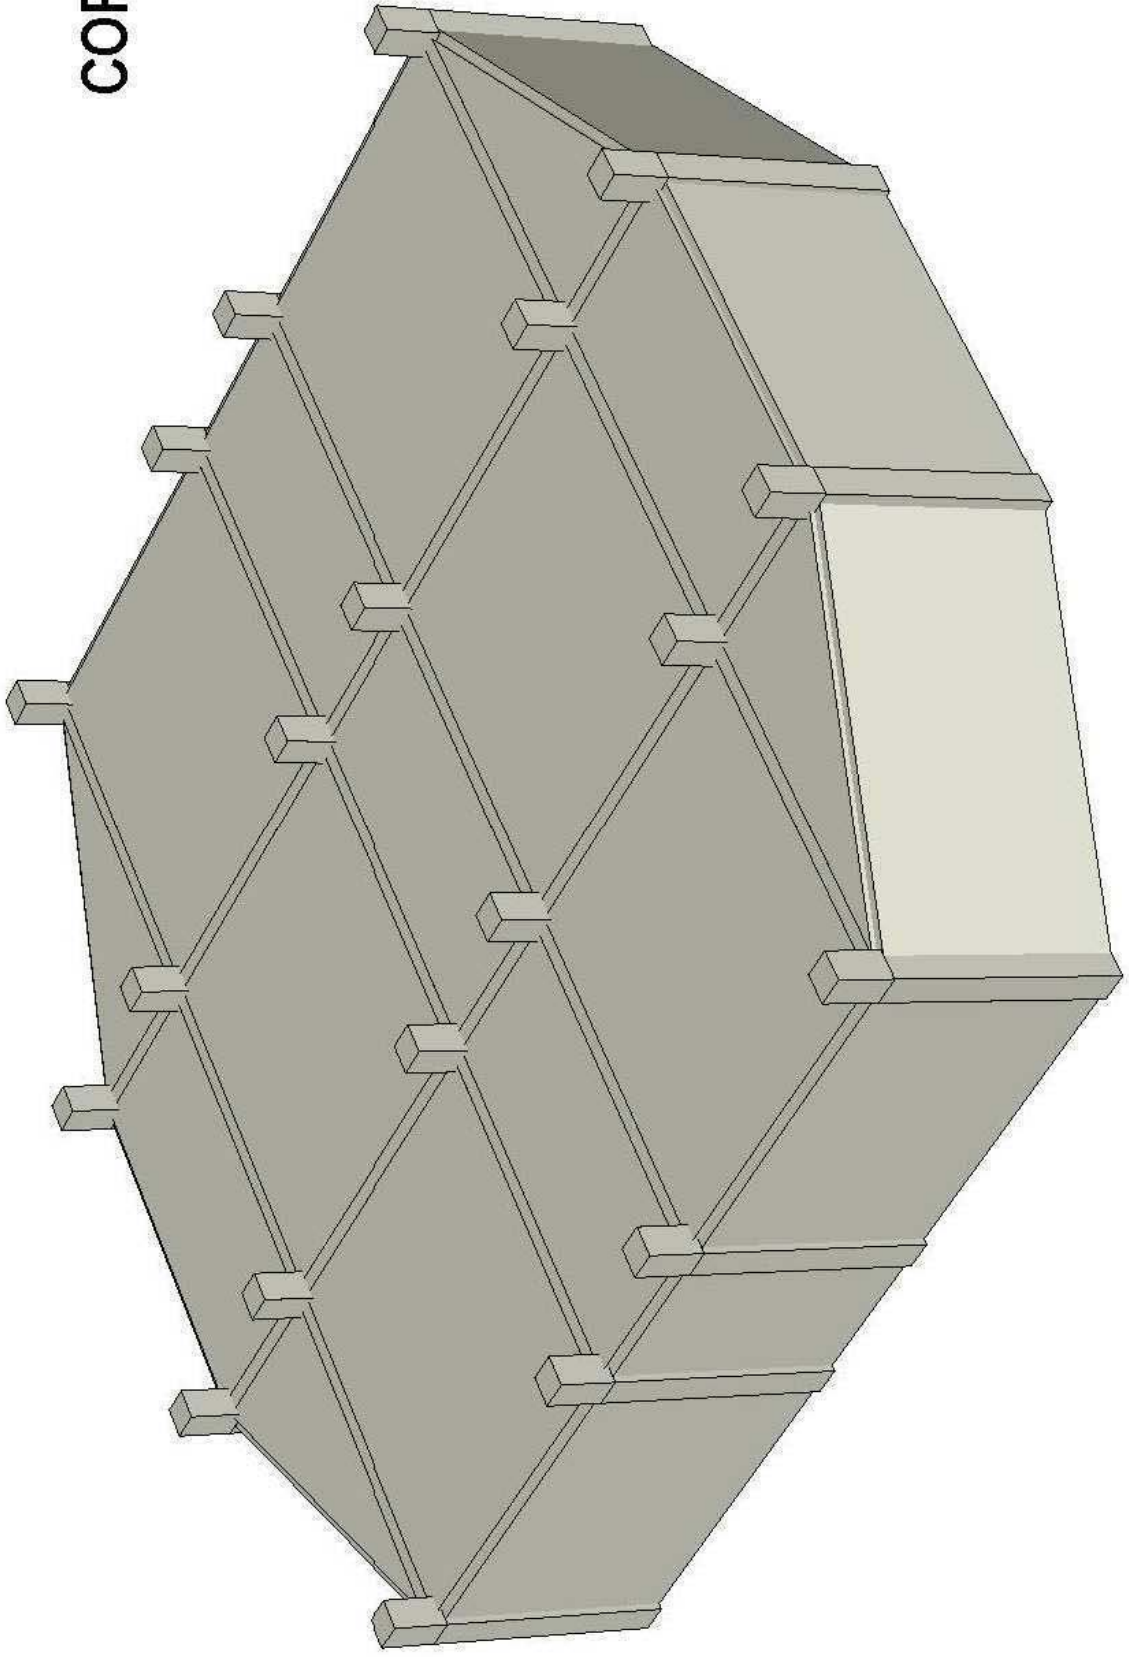


CORP A
PLAN DEMISOL
SITUATIE EXISTENTA
 Scara 1:100

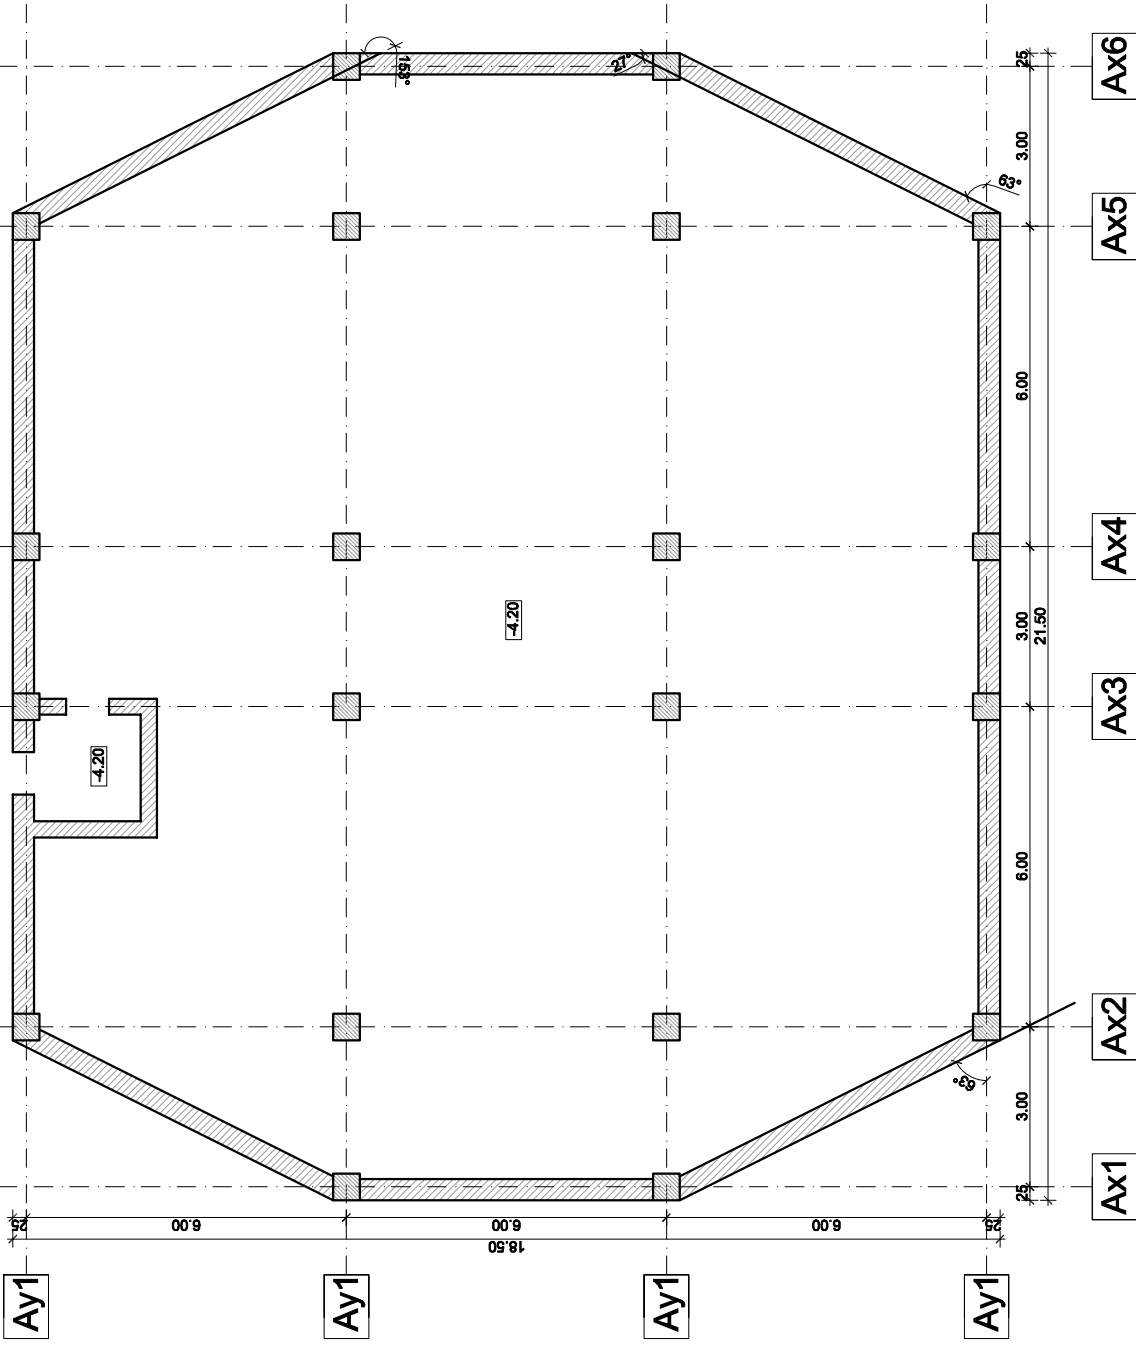

VERIFICATOR	NUME	SEMNATURA	CERINTA	REFERAT NR. / DATA
S.C. STRUCTURE DESIGN S.R.L.	str. Pta Victoriei Nr.37, Bloc H3, Sc.1, Ap.7			BENEFICIAR: ACADEMIA DE MUZICA GHEORGHE DIMA
SPECIFICATIE	NUME	SEMNATURA	SCARA	PR. NR.
SEF PROIECT	Ing. Florin BLAGA		1:100	11/10/08
PROIECTAT	Ing. Razvan PAUSAN		DATA	FAZA
DESEMNAT:	Ing. Razvan PAUSAN		oct 2008	RELEVU
				PLANSI NR
				CORP A
				PLAN DEMISOL
				SITUATIE EXISTENTA


CORP A
PLAN PARTER
SITUATIE EXISTENTA
 Scara 1:100

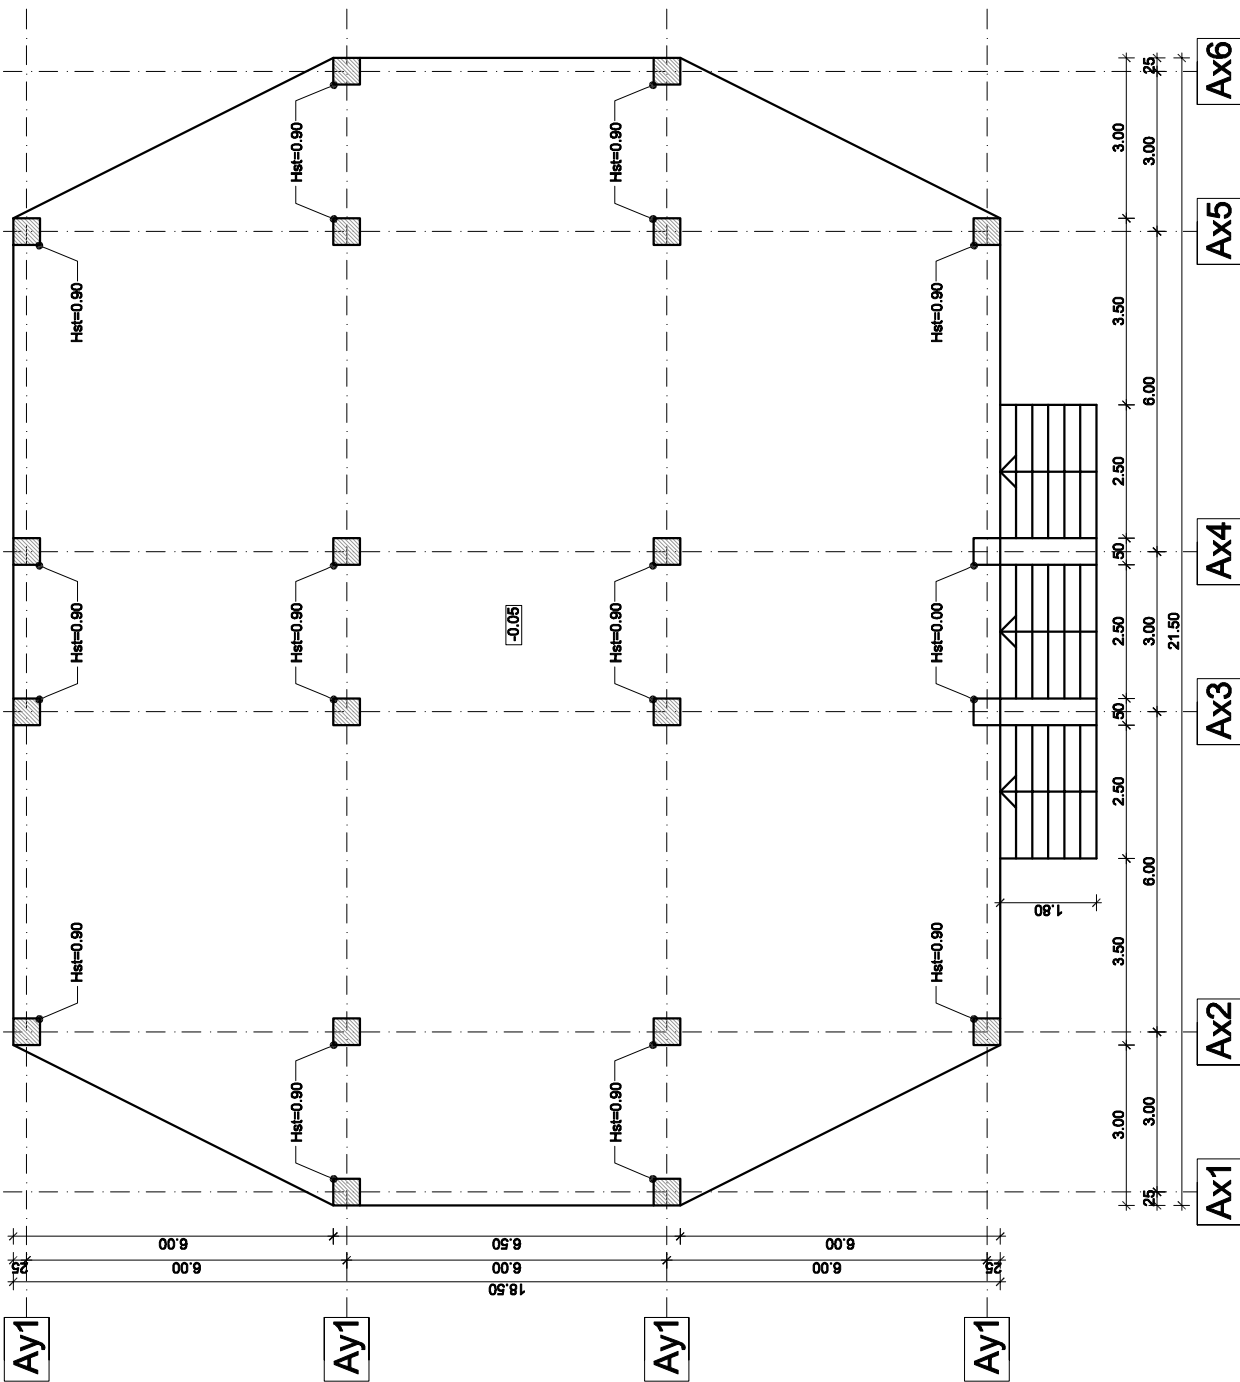


NOTA:
 -stiepi sunt realizati pana la H=0.90 fata de cota placii,
 mai putin cei 2 stiepi din dreapta scarilor care sunt doar armati fara a fi betonati

VERIFICATOR	NUME	SEMNATURA	CERINTA	REFERAT NR. / DATA
S.C. STRUCTURE DESIGN S.R.L. str. Pta Victoriei Nr.37, Bloc H3, Sc.1, Ap.7 J12/4836/07.11.2007 RO22705690				BENEFICIAR: ACADEMIA DE MUZICA GHEORGHE DIMA
SPECIFICATIE	NUME	SEMNATURA	SCARA	PR. NR.
SEE PROIECT	Ing. Florin BLAGA	<i>Blaga</i>	1:100	11/10/08
PROIECTAT	Ing. Razvan PAUSAN	<i>Pausan</i>	DATA	FAZA
DESENAT:	Ing. Razvan PAUSAN		oct 2008	PLANSĂ NR.
				CORP A PLAN PARTER SITUATIE EXISTENTA

CORP B

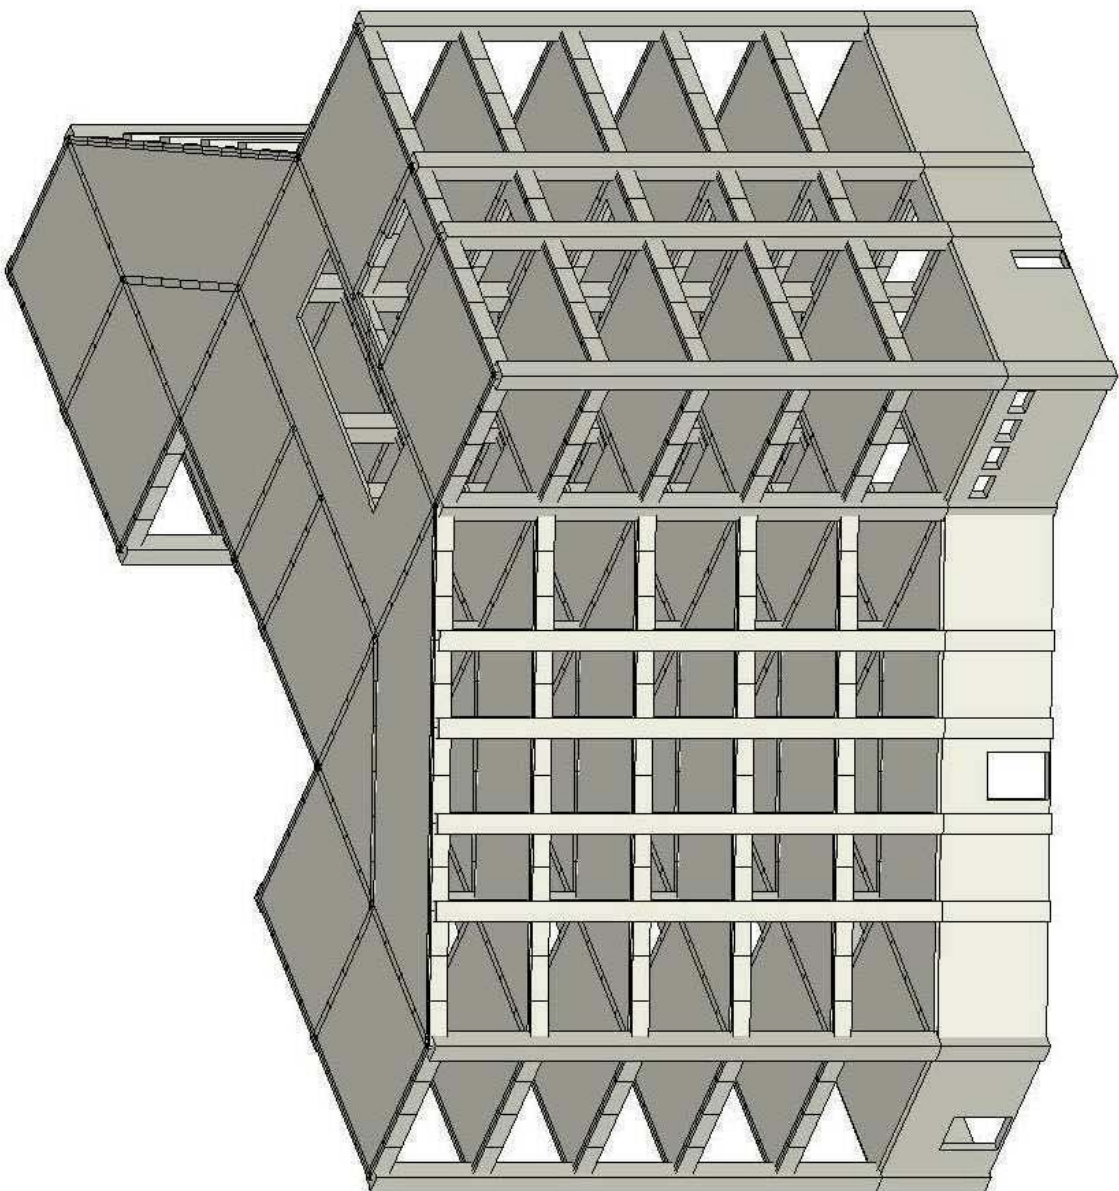

CORP B
PLAN SUBSOL
SITUATIE EXISTENTA
 Scara 1:100

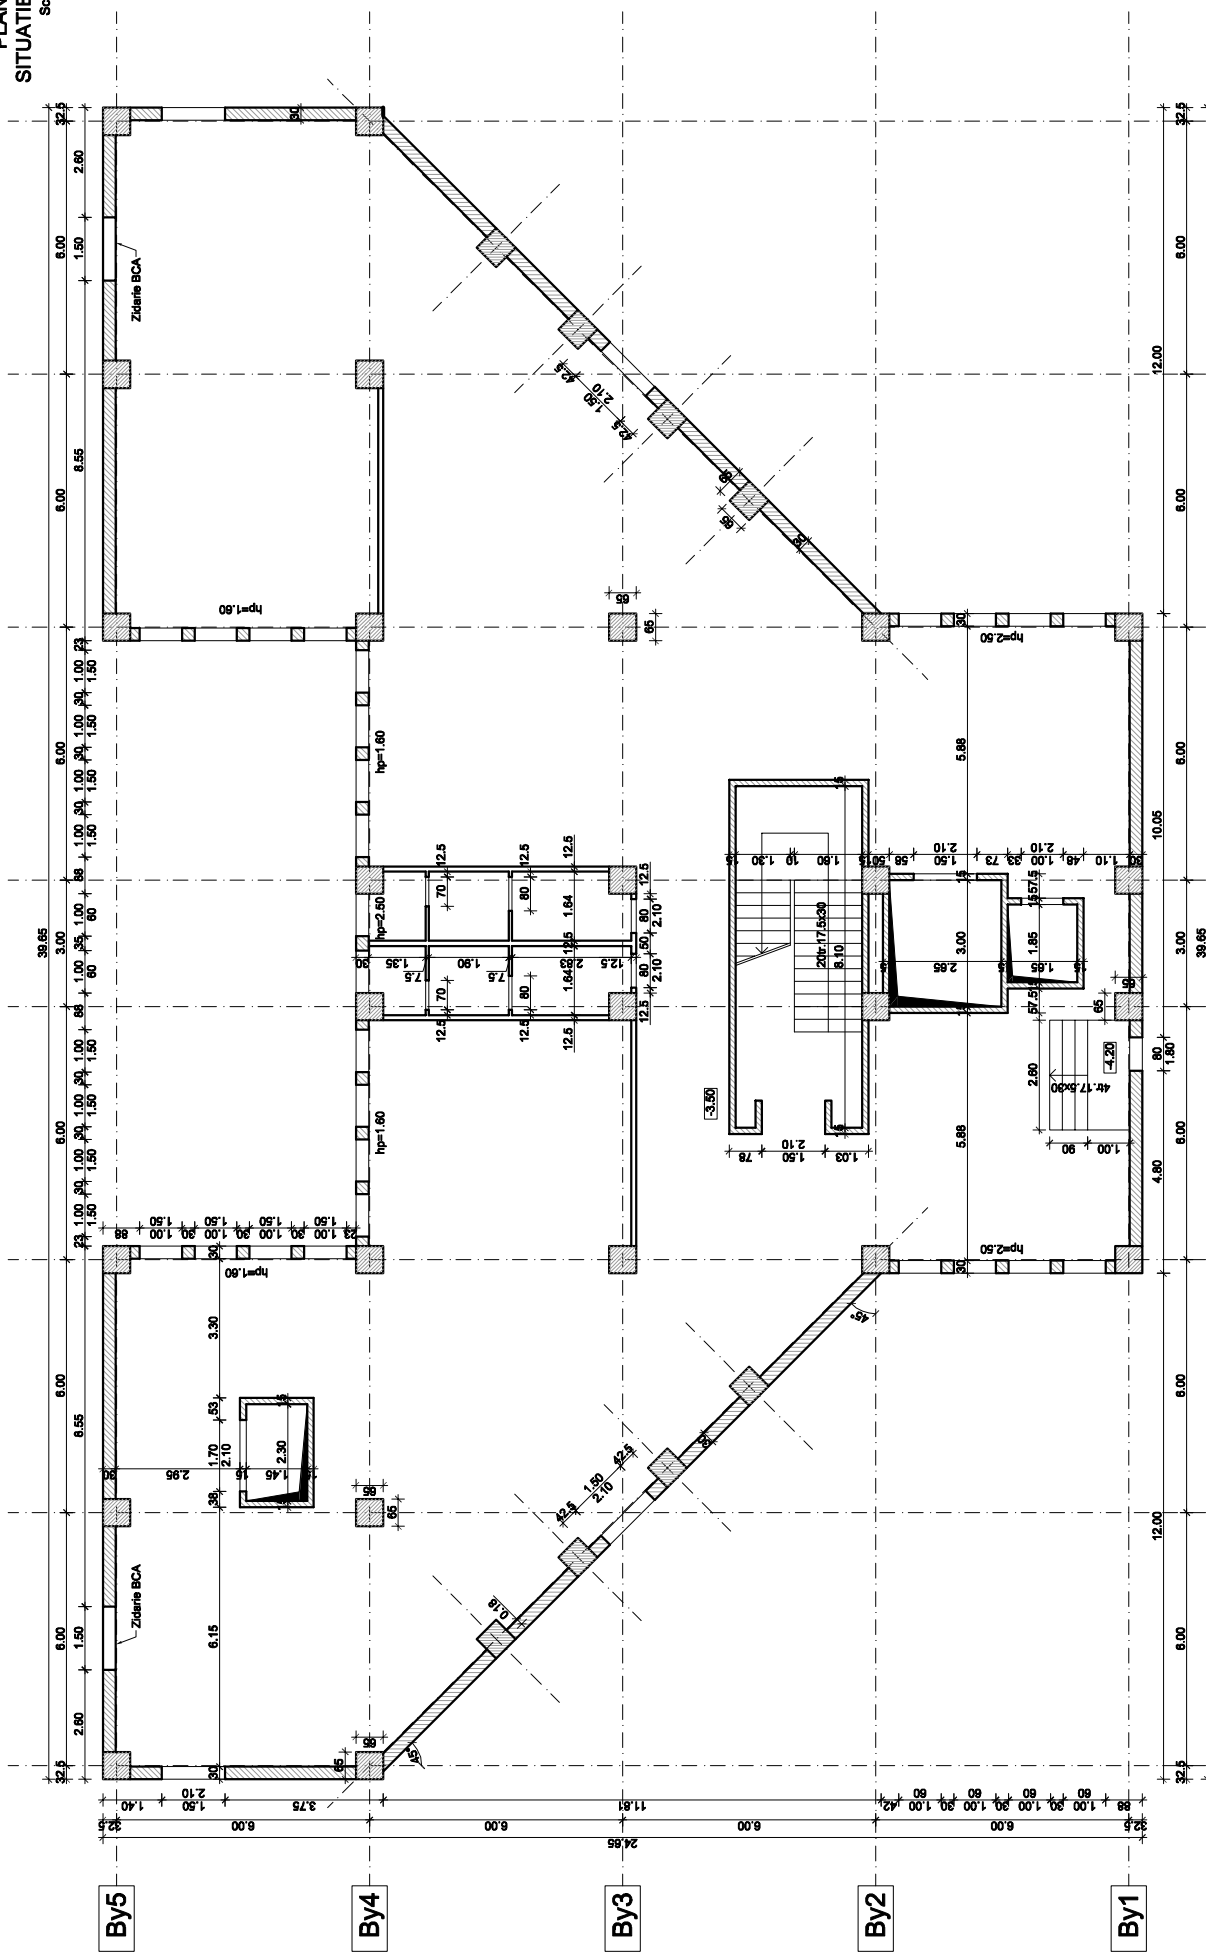

By5

By4

By3

By2

By1

Bx8

Bx7

Bx6

Bx5

Bx4


Bx3

Bx2

Bx1

VERIFICATOR S.C. STRUCTURE DESIGN & B.L. Nr. Pia. Victoriei Nr.37, Bloc H3, Sc.1, Ap.7 J12/4838/07.11.2007 RC22709880	SEMNATURA SCARA 1:100	CERINTA	REFERAT NR. / DATA ACADEMIA DE INGINERIE DINIA	PR. NR. 11/10/08
SPECIFICATIE Ing. Razvan PALUSAN	SEMNATURA DATA oct 2008		OBIECTIV CLASINE ACADEMIA DE INGINERIE DINIA CAMPUS UNIVERSITAR	FAZA RELEVU
DESEINAT: Ing. Razvan PALUSAN				PLANSĂ NR CORP B PLAN DENISOL SITUATIE EXISTENTA

CORP B
PLAN PARTER
SITUATIE EXISTENTA
 Scara 1:100

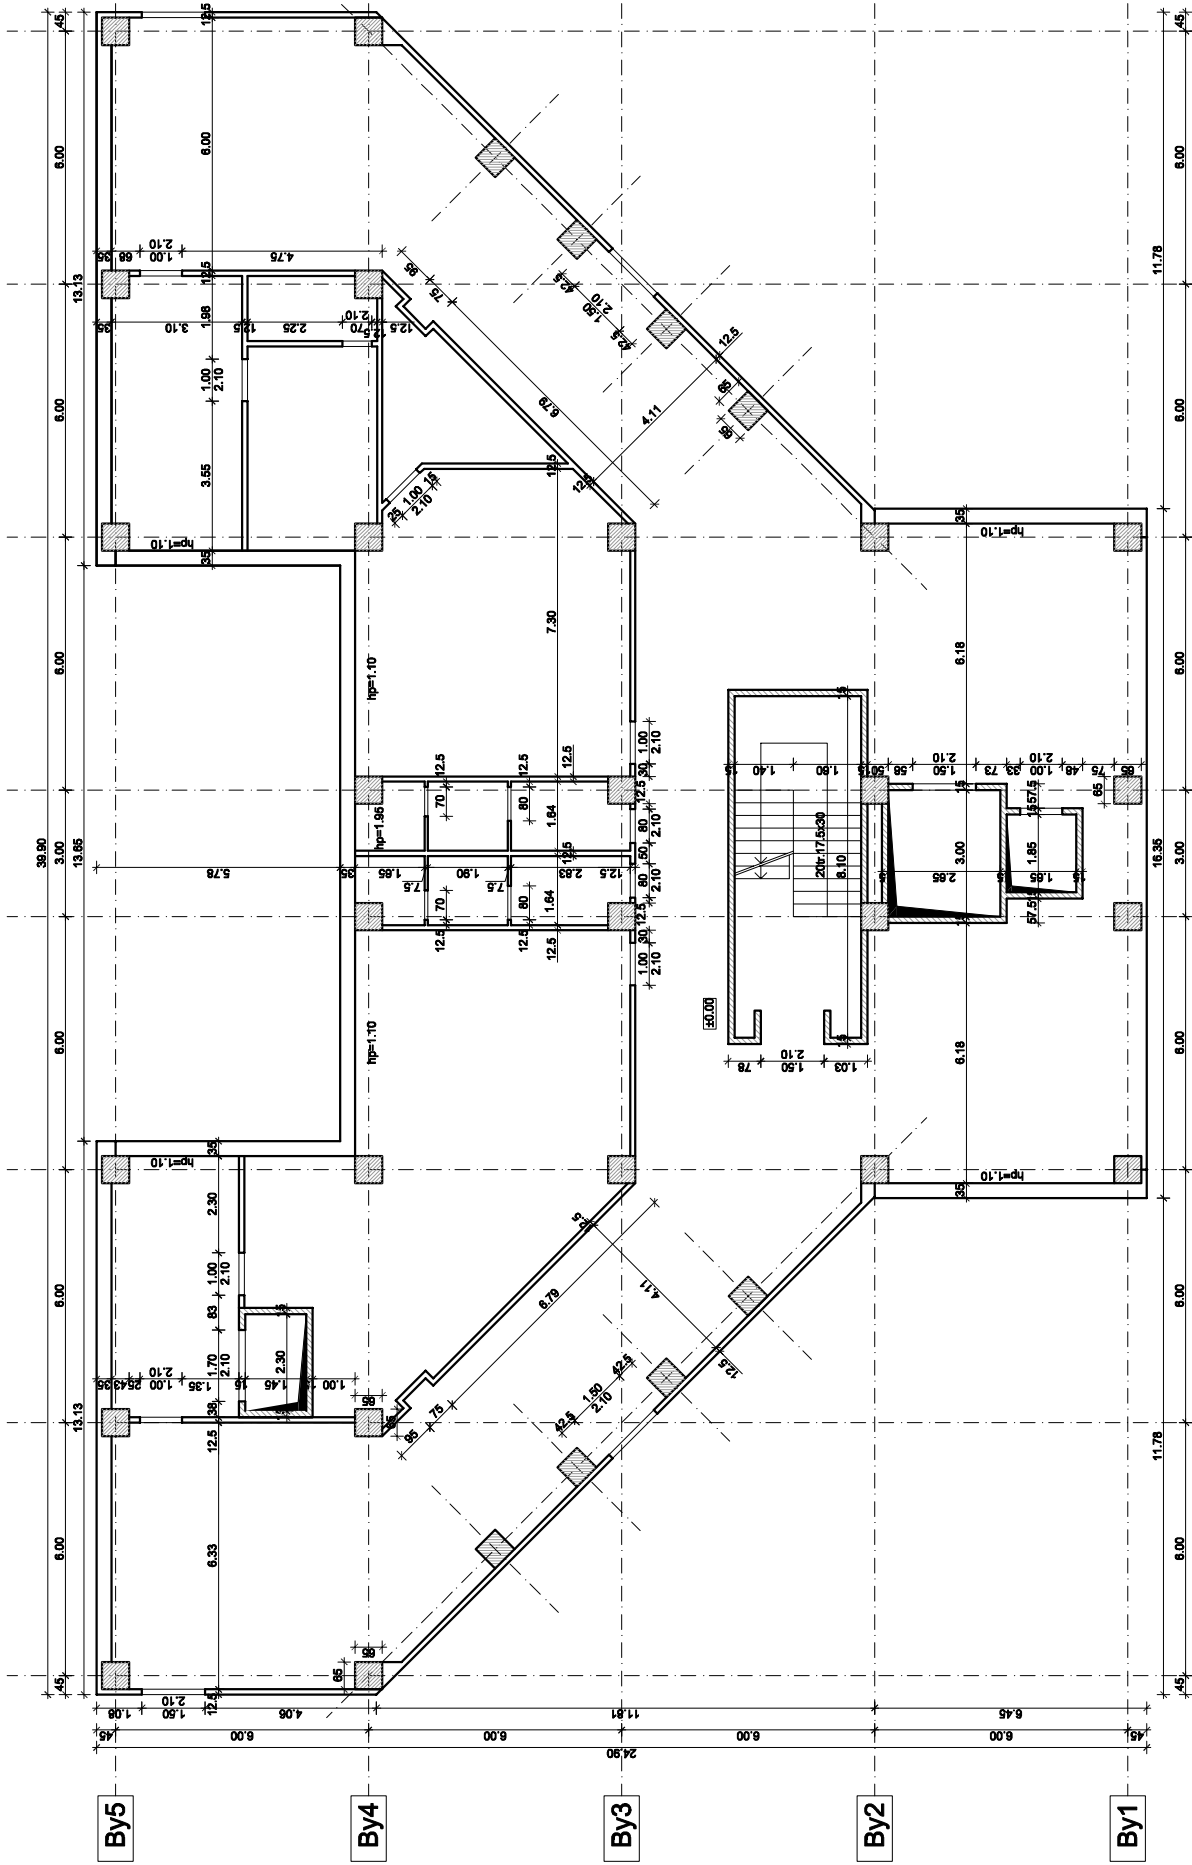


By5
By4
By3
By2
By1

Bx1
Bx2
Bx3
Bx4
Bx5
Bx6
Bx7
Bx8

VERIFICATOR S.C. STRUCTURE DESIGN & B.L. Nr. Pia. Victoriei Nr.37, Bloc H3, Sc.1, Ap.7 J12/4838/07.11.2007 RC22709880	NUME Ing. Florin BLAGA	SEMNATURA <i>[Signature]</i>	CERINTA	REFERAT NR. / DATA ACADEMIA DE INGINERIE DINIA	PR. NR. 11/10/08
SPECIFICATIE	NUME Ing. Razvan PALUSAN	SEMNATURA <i>[Signature]</i>	SCARA 1:100	OBIECTIV CLADIRE ACADEMIA DE INGINERIE DINIA CAMPUS UNIVERSITAR	FAZA RELEVU
SEF PROIECT	Ing. Razvan PALUSAN	DATA oct 2008	PLAN PARTER	CORP B	PLANSĂ NR.
DESENAȚI	Ing. Razvan PALUSAN		SITUATIE EXISTENTA		


CORP B
PLAN ETAJ 1
SITUATIE EXISTENTA
 Scara 1:100

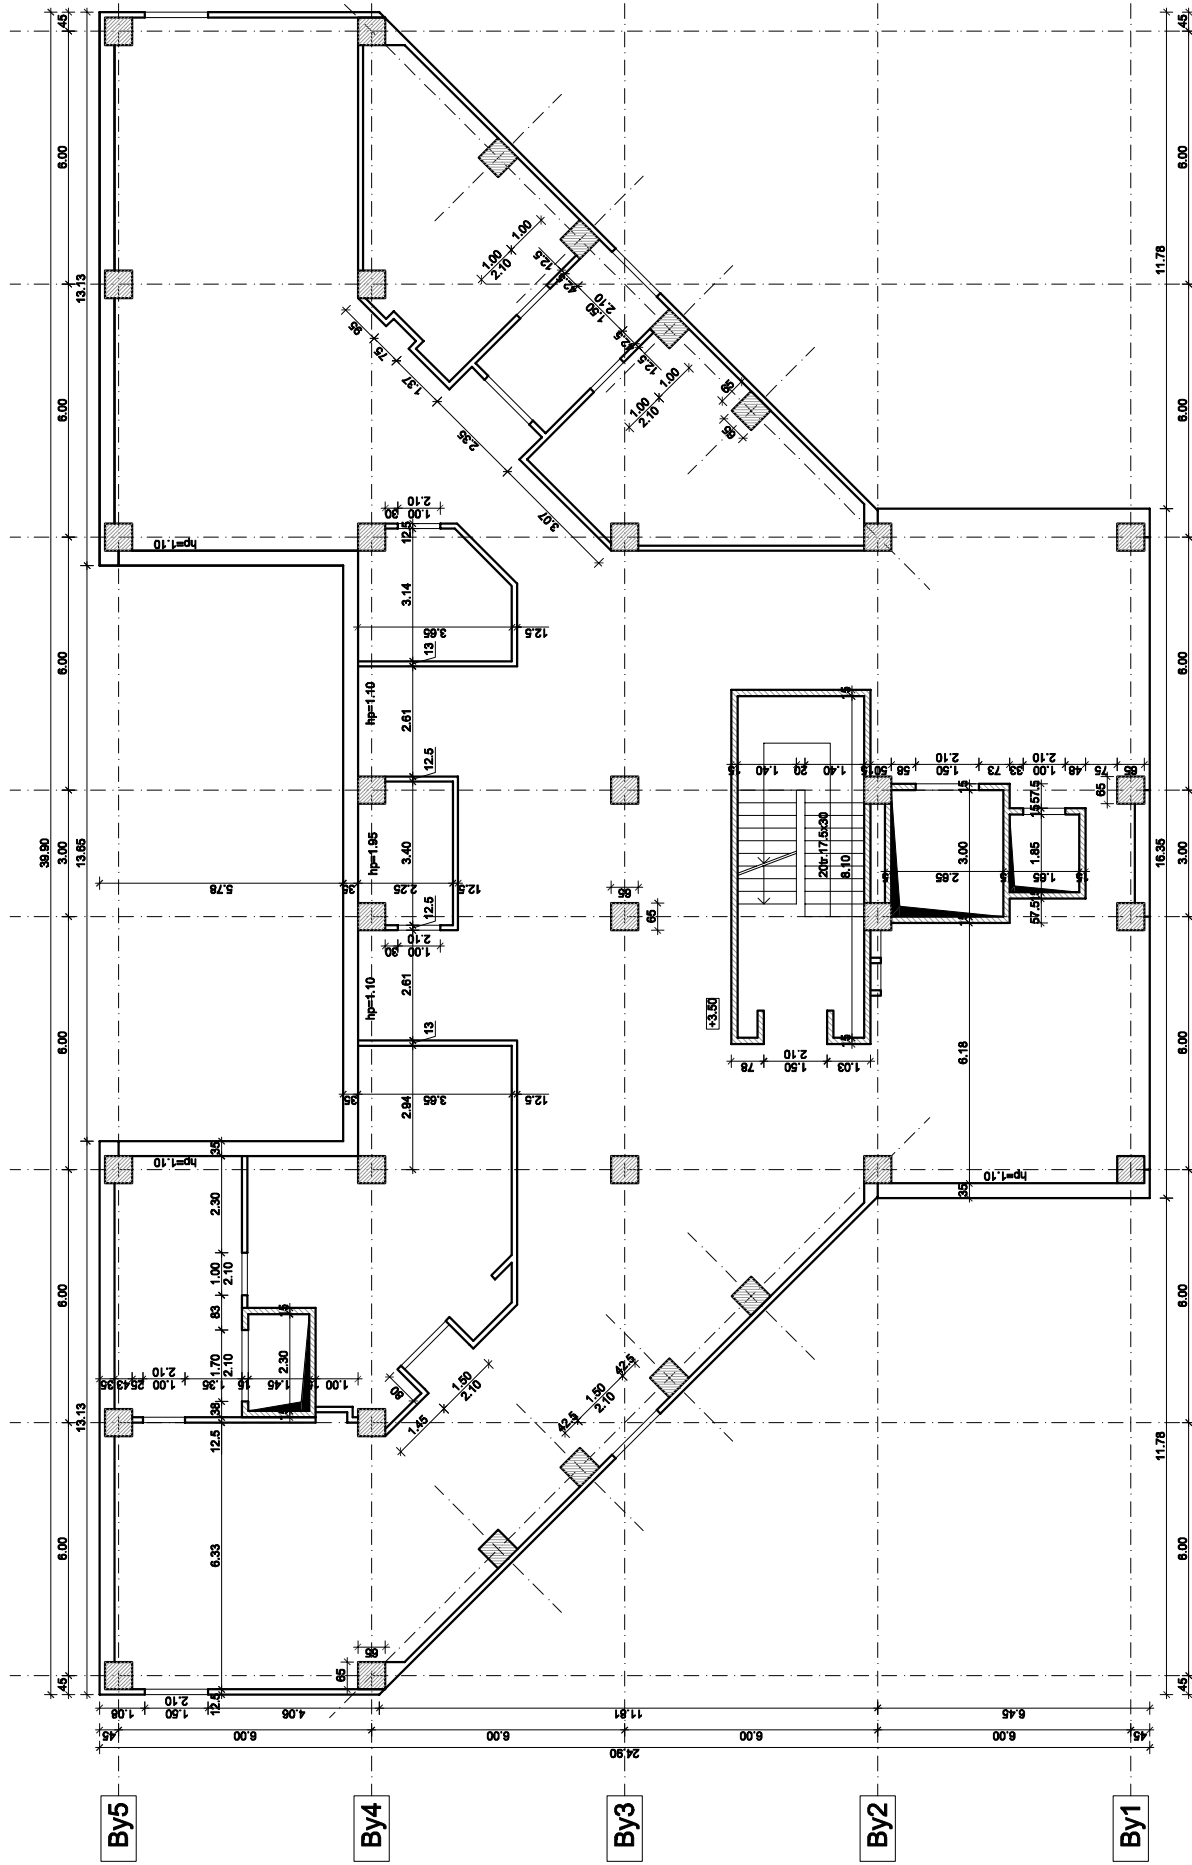

By5 Bx8
 By4 Bx7
 By3 Bx6
 By2 Bx5
 By1 Bx4
 Bx3
 Bx2
 Bx1

VERIFICATOR S.C. STRUCTURE DESIGN & B.L.L. Nr. Pia. Victoriei Nr.37, Bloc H3, Sc.1, Ap.7 J12/4838/07.11.2007 RC22709880	NUME Ing. Florin Blaga	SEMNATURA <i>[Signature]</i>	CERINTA	REFERAT NR. / DATA ACADEMIA DE INGINERIE DINIA	PR. NR. 11/10/08
SPECIFICATIE Ing. Razvan Palusan	NUME Ing. Razvan Palusan	SEMNATURA <i>[Signature]</i>	SCARA 1:100	OBIECTIV CLADIRE ACADEMIA DE INGINERIE DINIA CAMPUS UNIVERSITAR	FAZA RELEVU
DESEINAT: Ing. Razvan Palusan	DATA oct 2008			CORP B PLAN ETAJ I	PLANSĂ NR.
SITUATIE EXISTENTA					


CORP B
PLAN ETAJ 2
SITUATIE EXISTENTA
 Scara 1:100

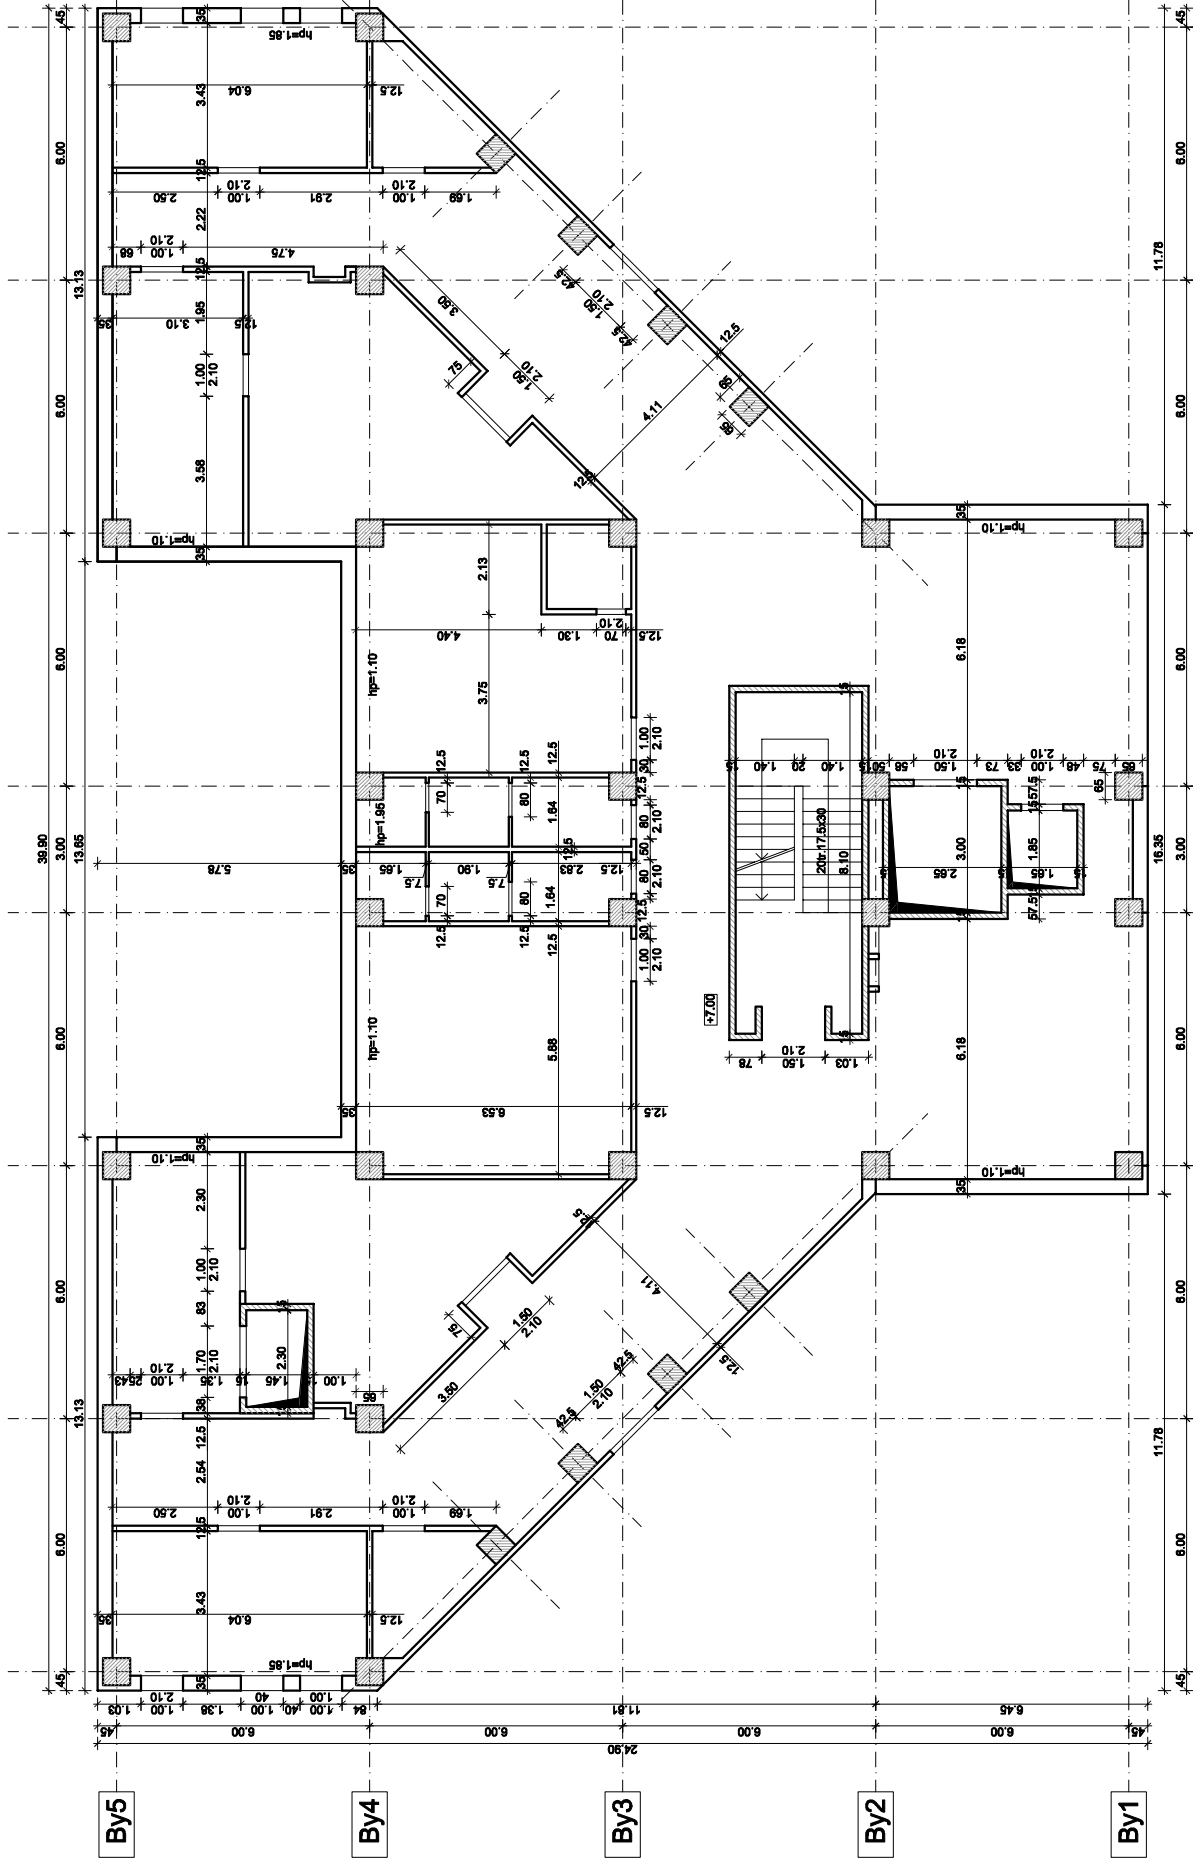

By5 Bx8
 By4 Bx7
 By3 Bx6
 By2 Bx5
 By1 Bx4
 Bx3
 Bx2
 Bx1

VERIFICATOR S.C. STRUCTURE DESIGN & B.L.L. Nr. Pia. Victoriei Nr.37, Bloc H3, Sc.1, Ap.7 J12/48380/07.11.2007 RC22709880	NUME Ing. Florin BLAGA	SEMNATURA <i>[Signature]</i>	CERINTA	REFERAT NR. / DATA ACADEMIA DE INGINERIE DINIA	PR. NR. 11/10/08
SPECIFICATIE SEF PROIECTAT DESEINAT:	NUME Ing. Razvan PALUSAN	SEMNATURA <i>[Signature]</i>	SCARA 1:100	OBIECTIV CLADIRE ACADEMIA DE INGINERIE DINIA CAMPUS UNIVERSITAR	FAZA RELEVU
			DATA oct 2008	CORP B PLAN ETAJ 2	PLANSUA NR
SITUATIE EXISTENTA					


CORP B
PLAN ETAJ 3
SITUATIE EXISTENTA
 Scara 1:100

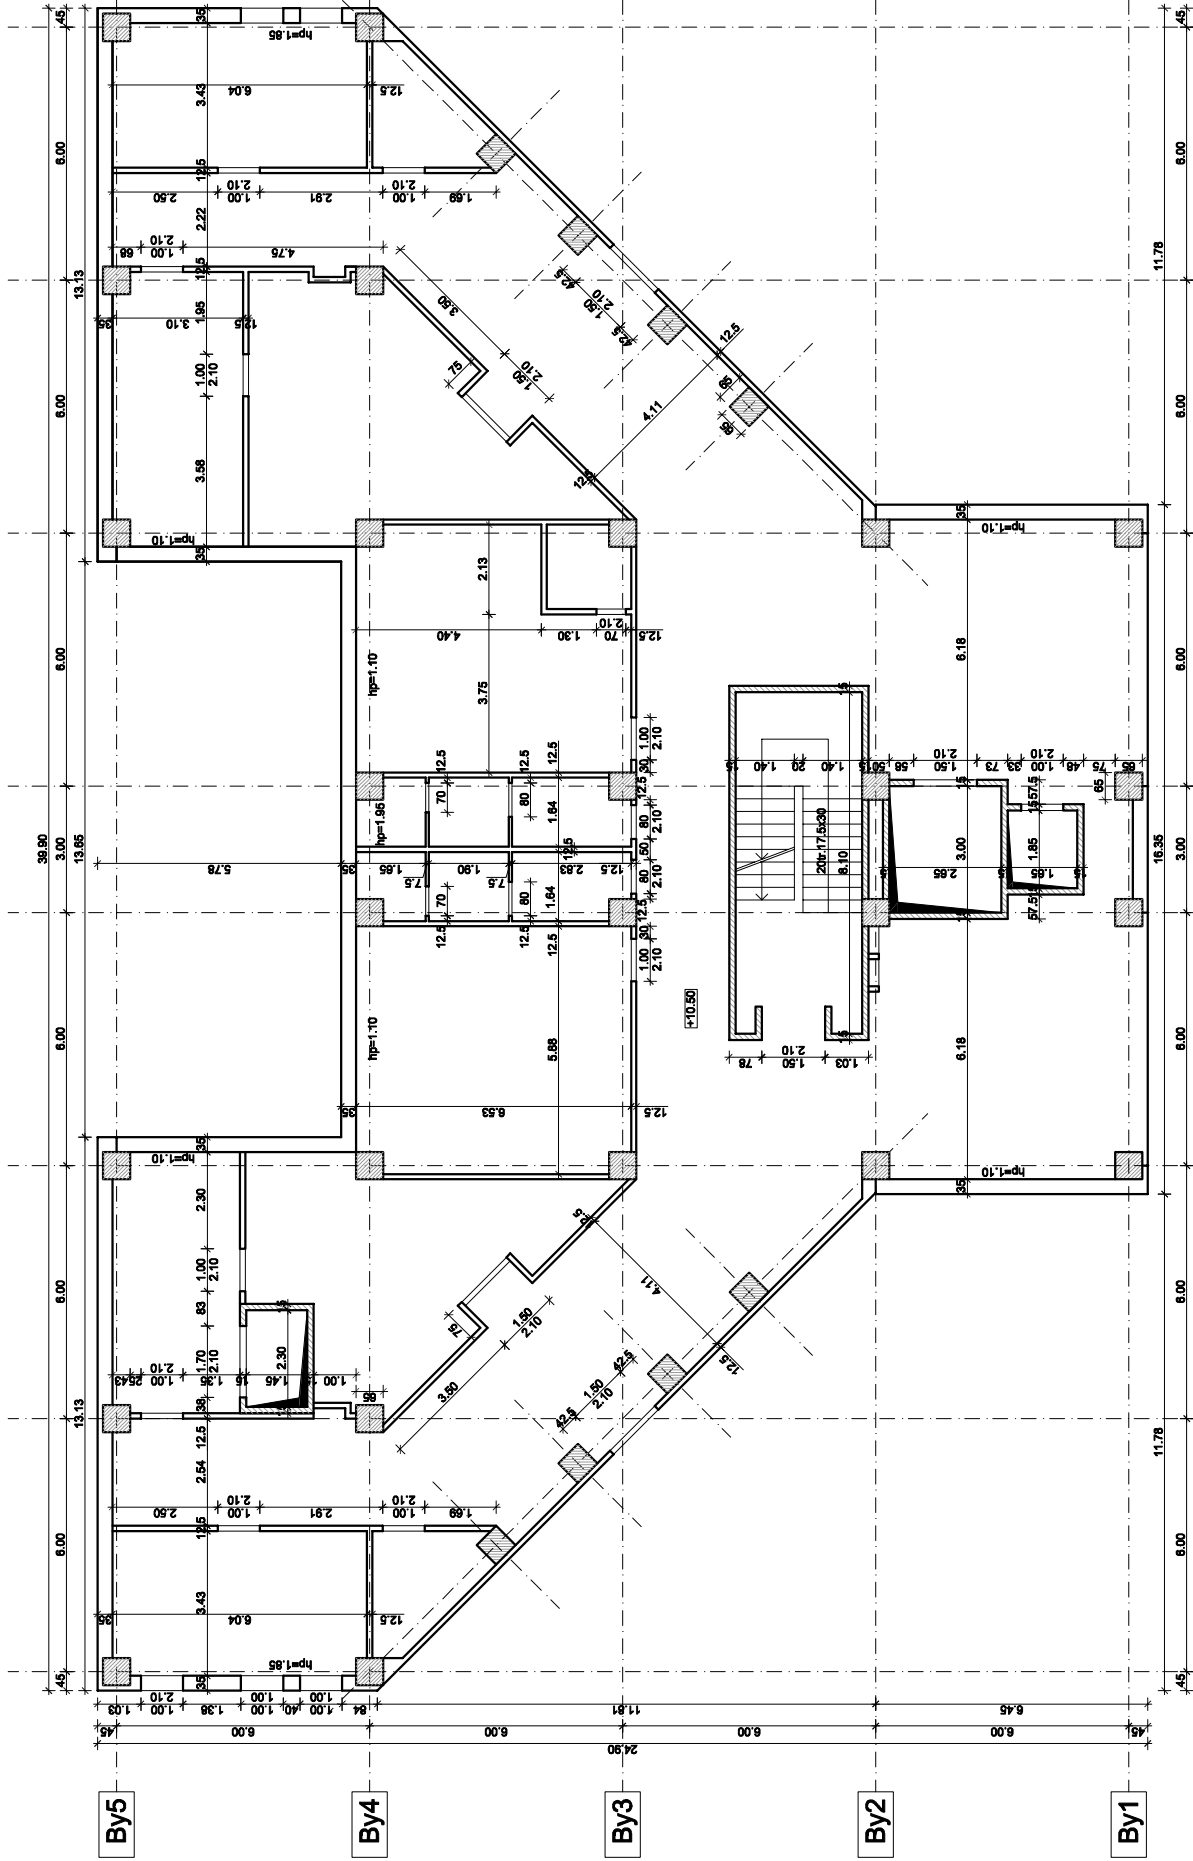

Bx1 Bx2 Bx3 Bx4 Bx5 Bx6 Bx7 Bx8

VERIFICATOR S.C. STRUCTURE DESIGN & BUILD Nr. Pia Victoriei Nr.37, Bloc H3, Sc.1, Ap.7 J12/48380/07.11.2007 RC22709880	SEMNATURA	CERINTA	REFERAT NR./DATA
SPECIFICATIE Ing. Florin BLAGA	SEMNATURA	SCARA 1:100	ACADEMIA DE INGINERIE DINIA
SEF PROIECTAT Ing. Razvan PALUSAN	SEMNATURA	DATA oct 2008	OBJECTIV CLADIRE ACADEMIA DE INGINERIE DINIA CAMPUS UNIVERSITAR
DESEINAT: Ing. Razvan PALUSAN	SEMNATURA	PLAN ETAJ 3	FAZA RELEVU
			PLANSĂ NR
			SITUATIE EXISTENTA


CORP B
PLAN ETAJ 4
SITUATIE EXISTENTA
 Scara 1:100

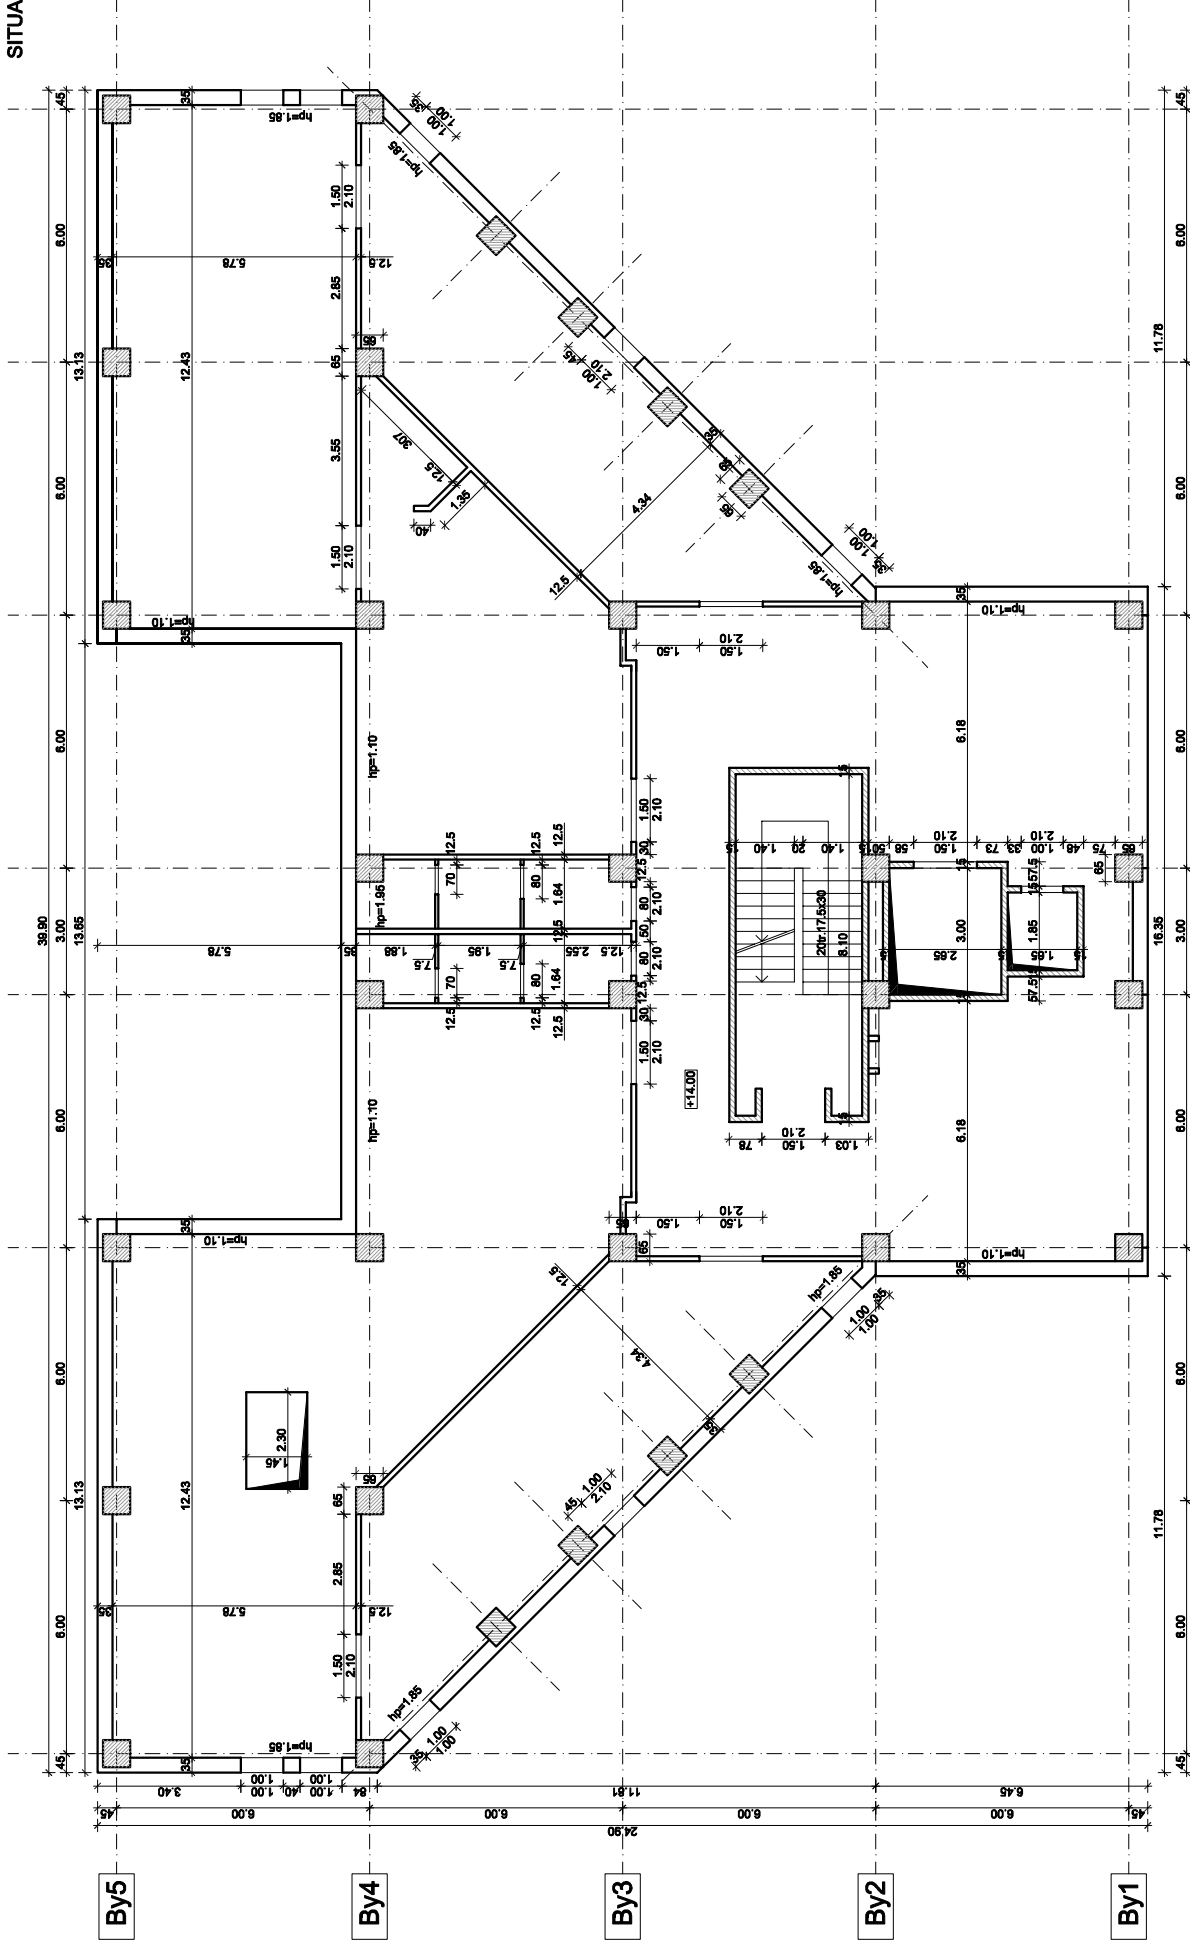

Bx1 Bx2 Bx3 Bx4 Bx5 Bx6 Bx7 Bx8

VERIFICATOR	NUME	SEMNATURA	CERINTA	REFERAT NR./DATA
S.C. STRUCTURE DESIGN & B.L.	Dr. Puiu Victorinel Nr.37, Bloc H3, Sc.1, Ap.7			ACADEMIA DE INGINERIE GEOMETRIE DIMA
SPECIFICATIE	NUME	SEMNATURA	SCARA	PR. NR.
Ing. Razvan PALUSAN	Ing. Razvan PALUSAN		1:100	11/10/08
PROIECTAT	ING. RAZVAN PALUSAN	DATA		FAZA
DESENAT:	Ing. Razvan PALUSAN	oct 2008		RELEVU
				PLANSĂ NR
				SITUATIE EXISTENTA

CORP B
PLAN TERASA
SITUATIE EXISTENTA
 Scara 1:100

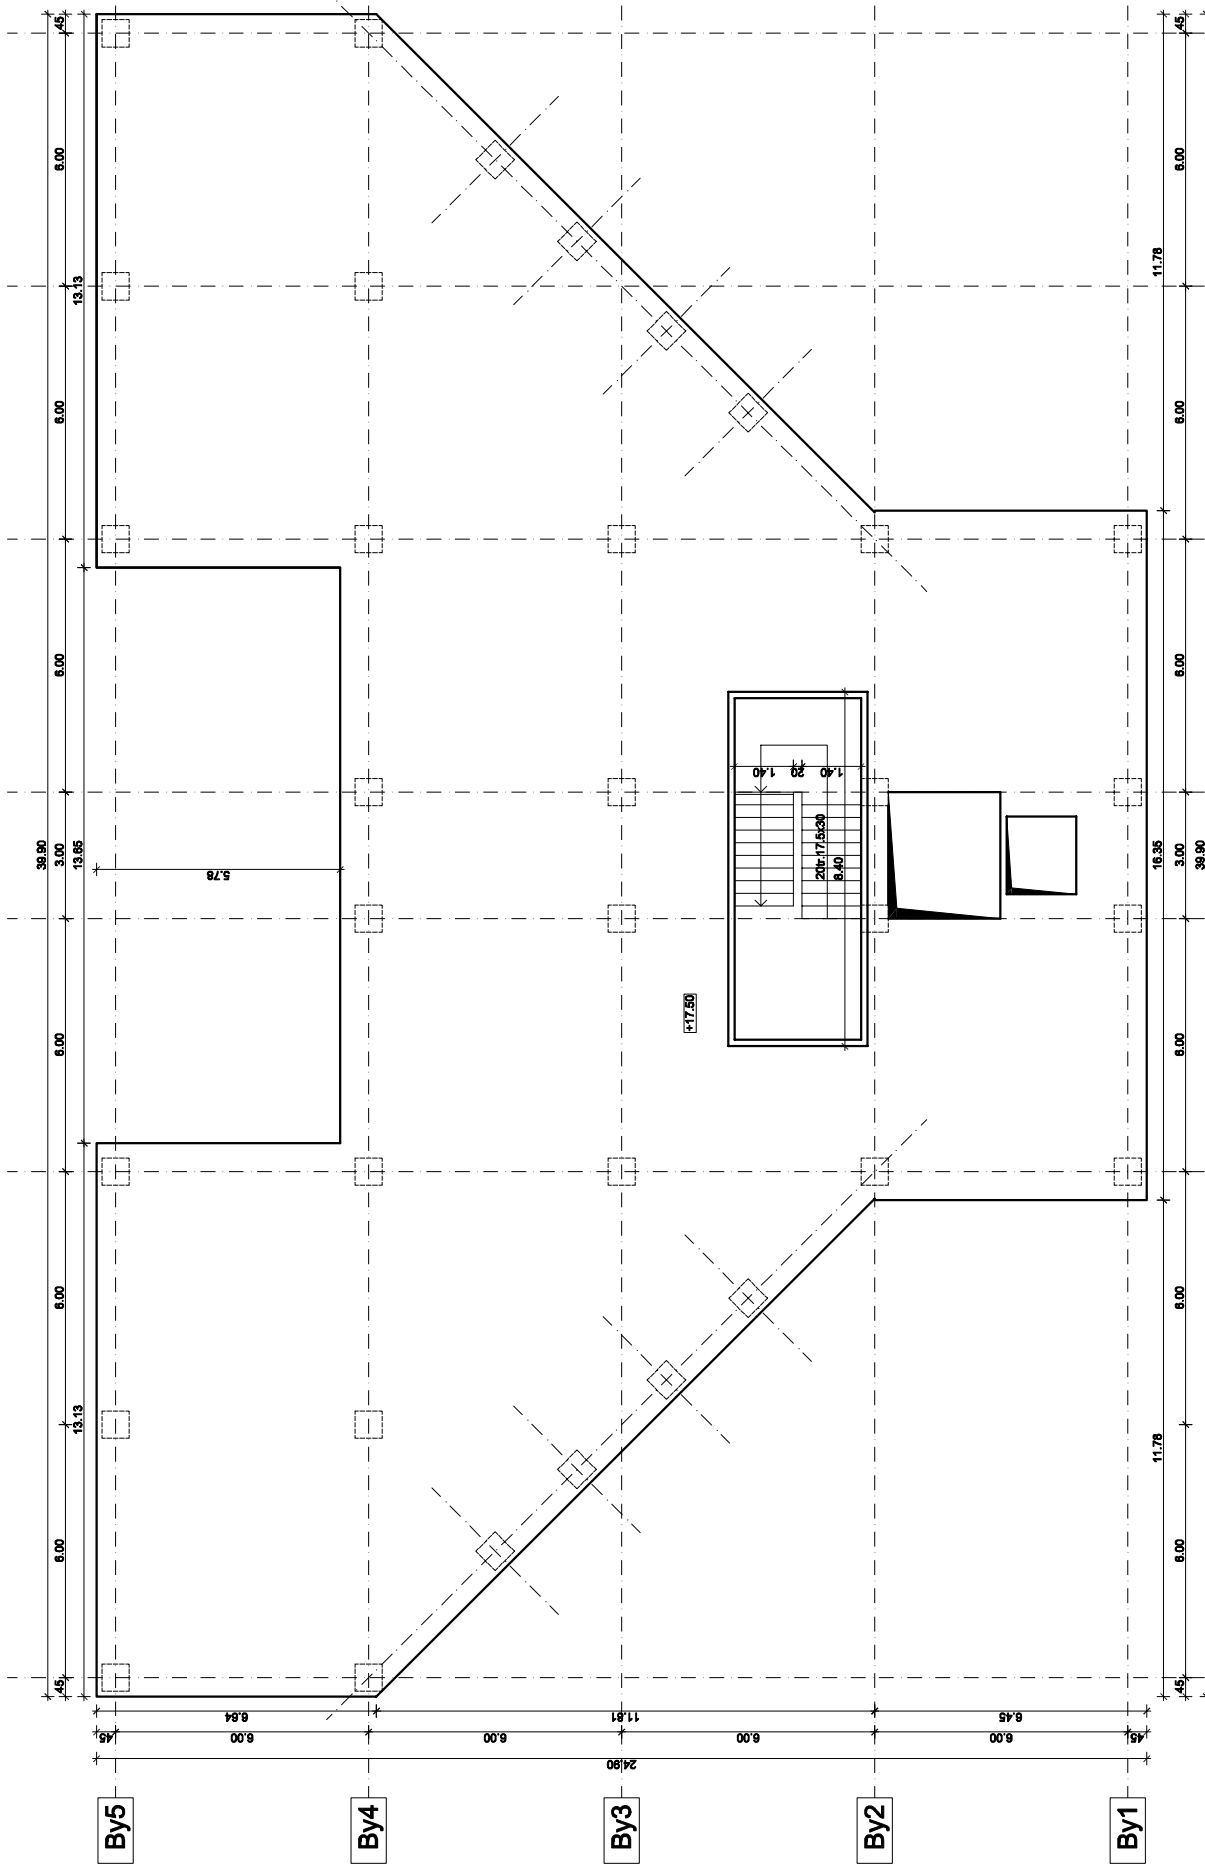

Bx1

Bx2

Bx3

Bx4

Bx5


Bx6

Bx7


Bx8

VERIFICATOR S.C. STRUCTURE DESIGN & B.L. nr. Pia. Victoriei Nr.37, Bloc H3, Sc.1, Ap.7 J12/4838/07.11.2007 RC22709880	NUME Ing. Florin BLAGA	SEMNATURA [Signature]	CERINTA	REFERAT NR. / DATA ACADEMIA DE INGINERIE DINIA	PR. NR. 11/10/08
SPECIFICATIE SEF PROIECT DESEMNAT:	NUME Ing. Razvan PALUSAN	SEMNATURA [Signature]	SCARA 1:100	OBIECTIV CLASINE ACADEMIA DE INGINERIE DINIA CAMPUS UNIVERSITAR	FAZA RELEVU
			DATA 04.10.2008		PLANSUA NR
					SITUATIE EXISTENTA

CORP C

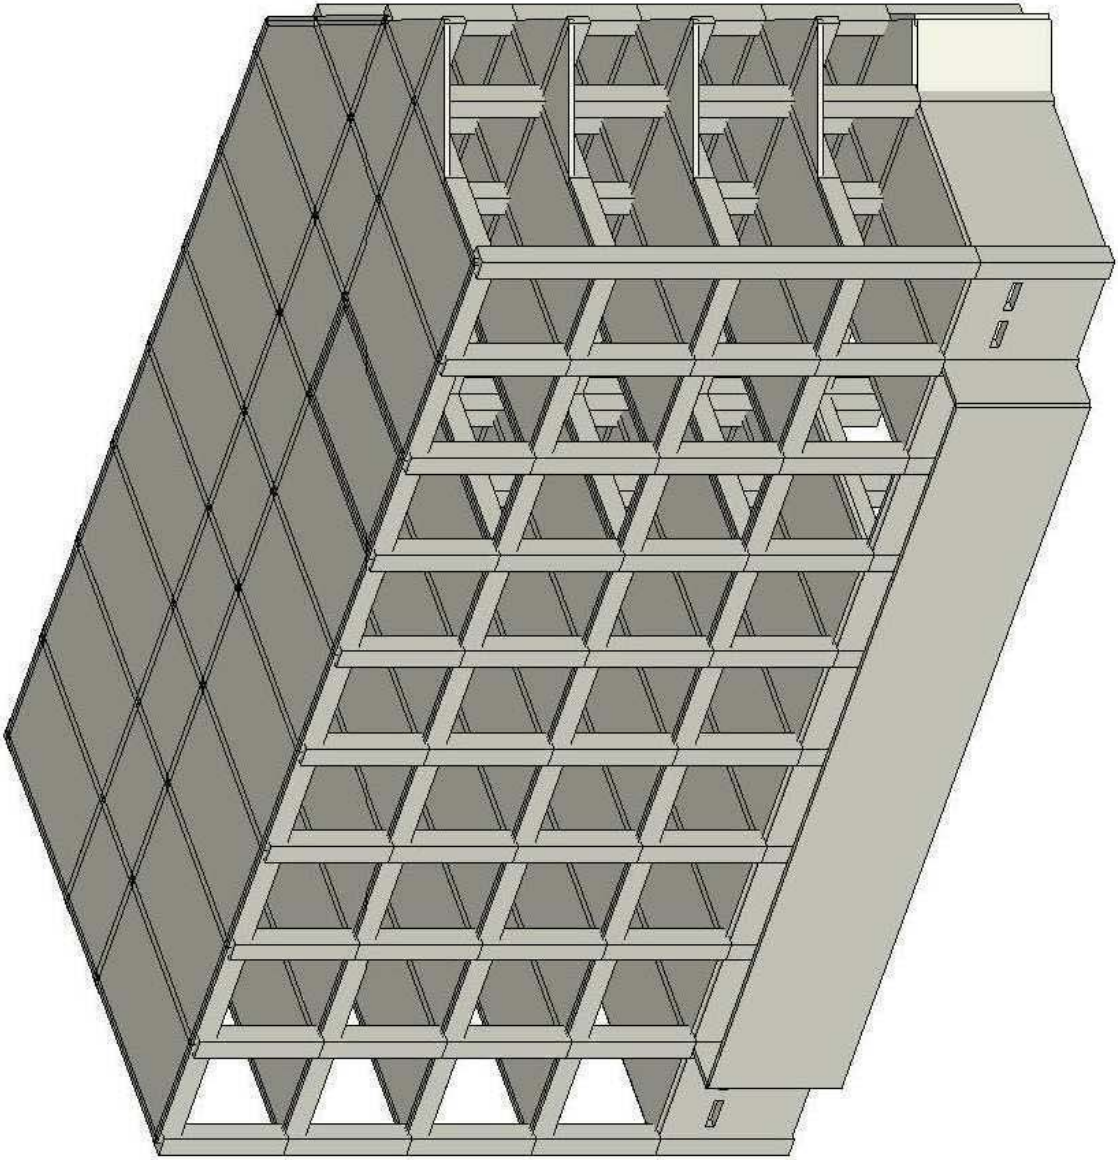


CORP C
PLAN DEMISOL
SITUATIE EXISTENTA

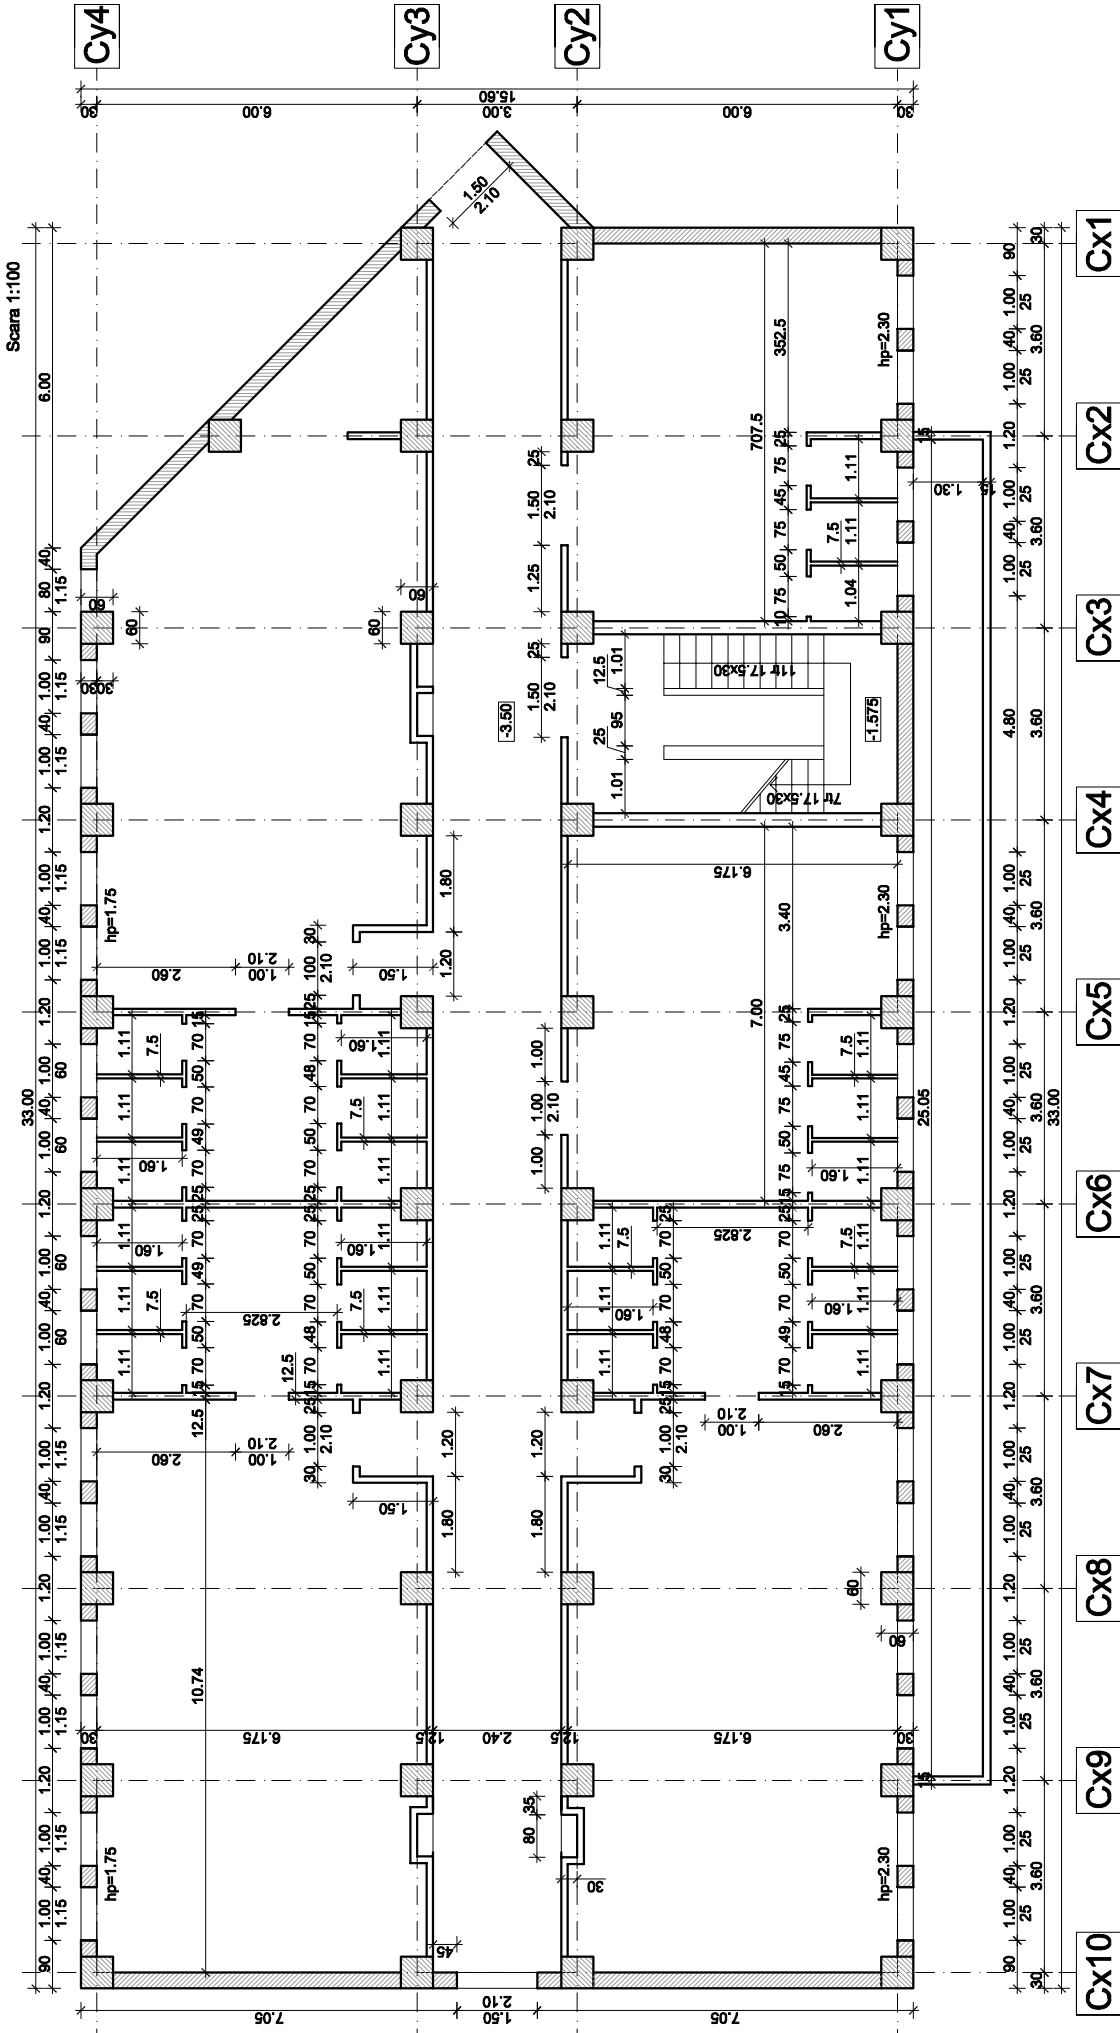


VERIFICATOR	NUME	SEMNATURA	CERINTA	REFERAT NR. / DATA
S.C. STRUCTURE DESIGN S.R.L. str. Pia Victoriei Nr.37, Bloc H3, Sc.1, Ap.7 J12/4836/07.11.2007 RO22705690				BENEFICIAR: ACADEMIA DE MUZICA GHEORGHE DIMA
SPECIFICATIE	NUME	SEMNATURA	SCARA	FAZA
SEF PROIECT	Ing. Florin BLAGA	<i>Blaga</i>	1:100	RELEVU
PROIECTAT	Ing. Razvan PAUSAN	<i>Pausan</i>	DATA	PLANSĂ NR
DESENAT:	Ing. Razvan PAUSAN		oct 2008	CORP C PLAN DEMISOL SITUATIE EXISTENTA

CORP C
PLAN PARTER
SITUATIE EXISTENTA
 Scara 1:100

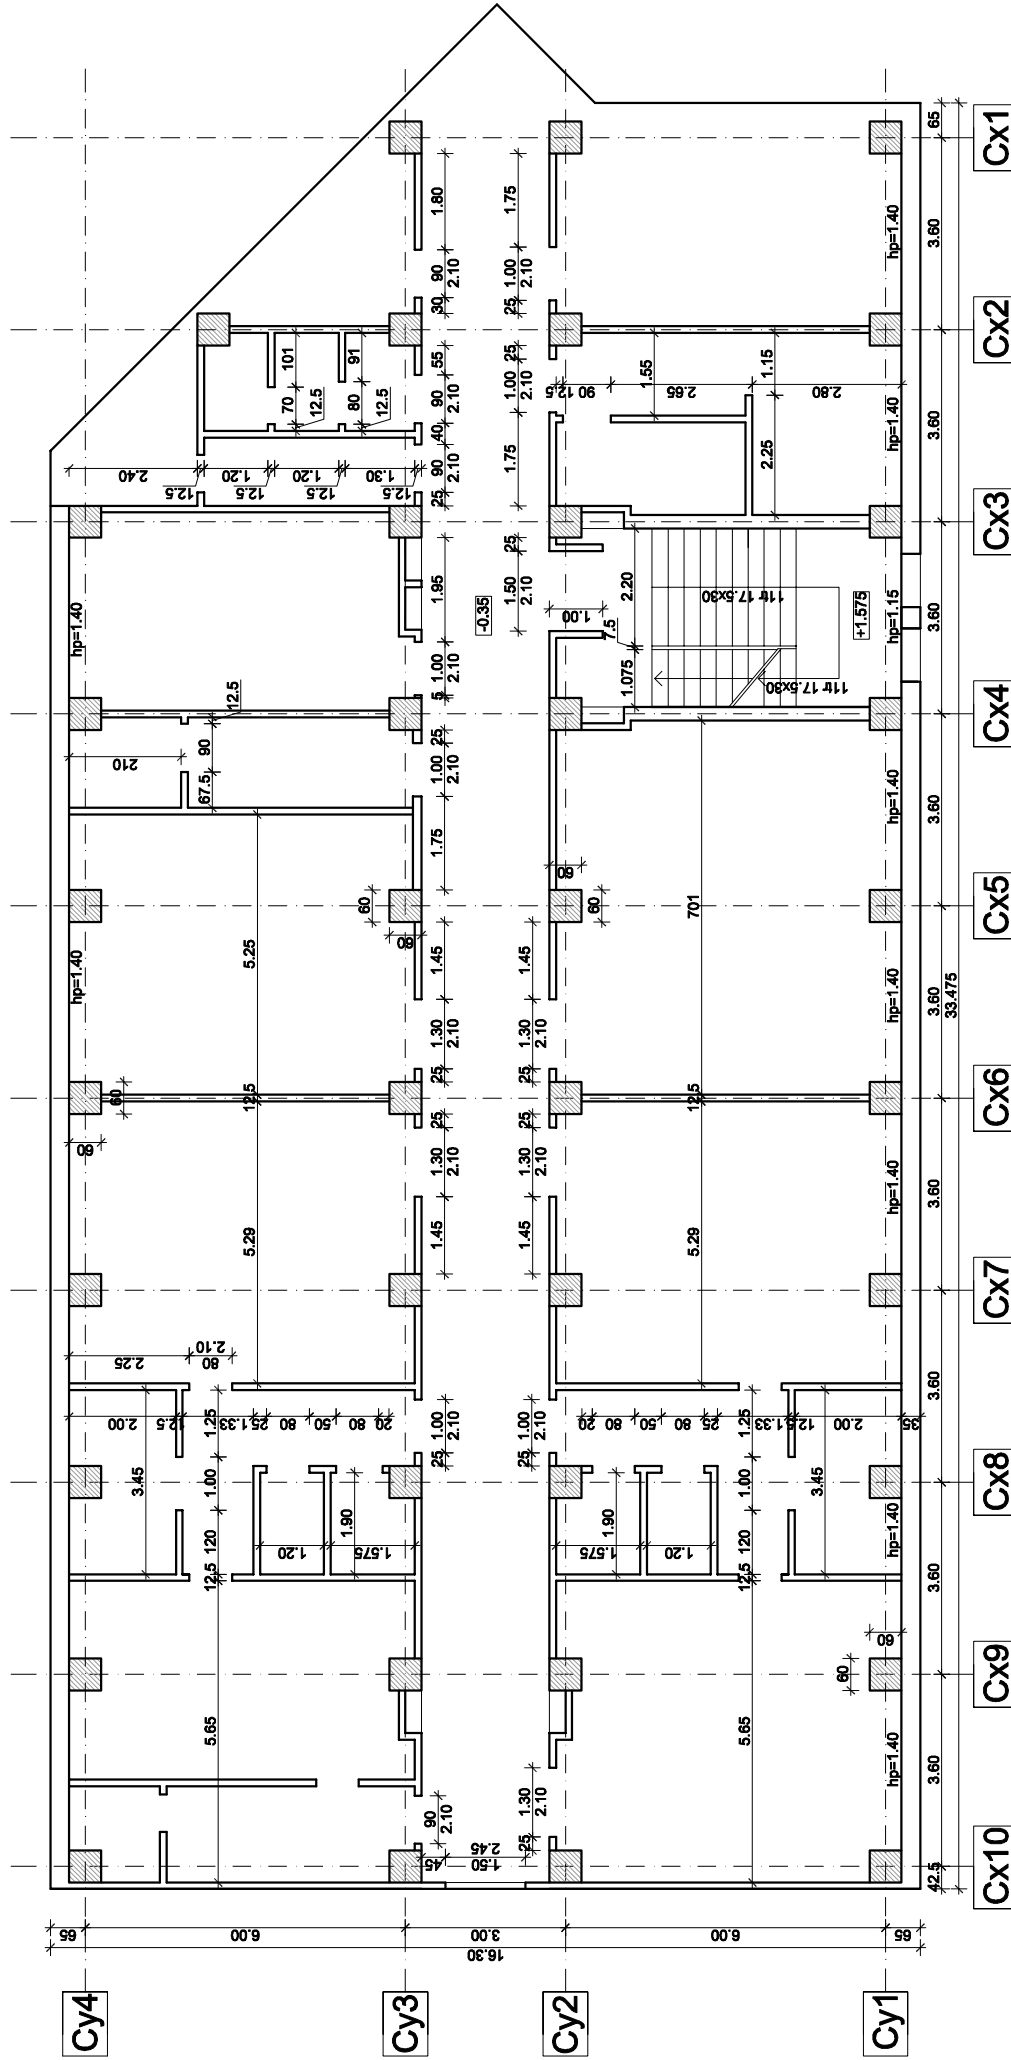


VERIFICATOR	NUME	SEMNATURA	CERINTA	REFERAT NR. / DATA
S.C. STRUCTURE DESIGN S.R.L.				BENEFICIAR:
str. Pia Victoriei Nr.37, Bloc H3, Sc.1, Ap.7				ACADEMIA DE MUZICA GHEORGHE DIMA
J12/4836/07.11.2007 RO22705690				PR. NR. 11/10/08
SPECIFICATIE	NUME	SEMNATURA	SCARA	OBIECTIV:
SEF PROIECT	Ing. Florin BLAGA		1:100	CLADIRE ACADEMIA DE MUZICA GHEORGHE DIMA
PROIECTAT	Ing. Razvan PAUSAN		DATA	CAMPUS UNIVERSITAR
DESENAT:	Ing. Razvan PAUSAN		oct 2008	CORP C
				PLAN PARTIER
				SITUATIE EXISTENTA

CORP C
PLAN ETAJ 1
SITUATIE EXISTENTA
 Scara 1:100

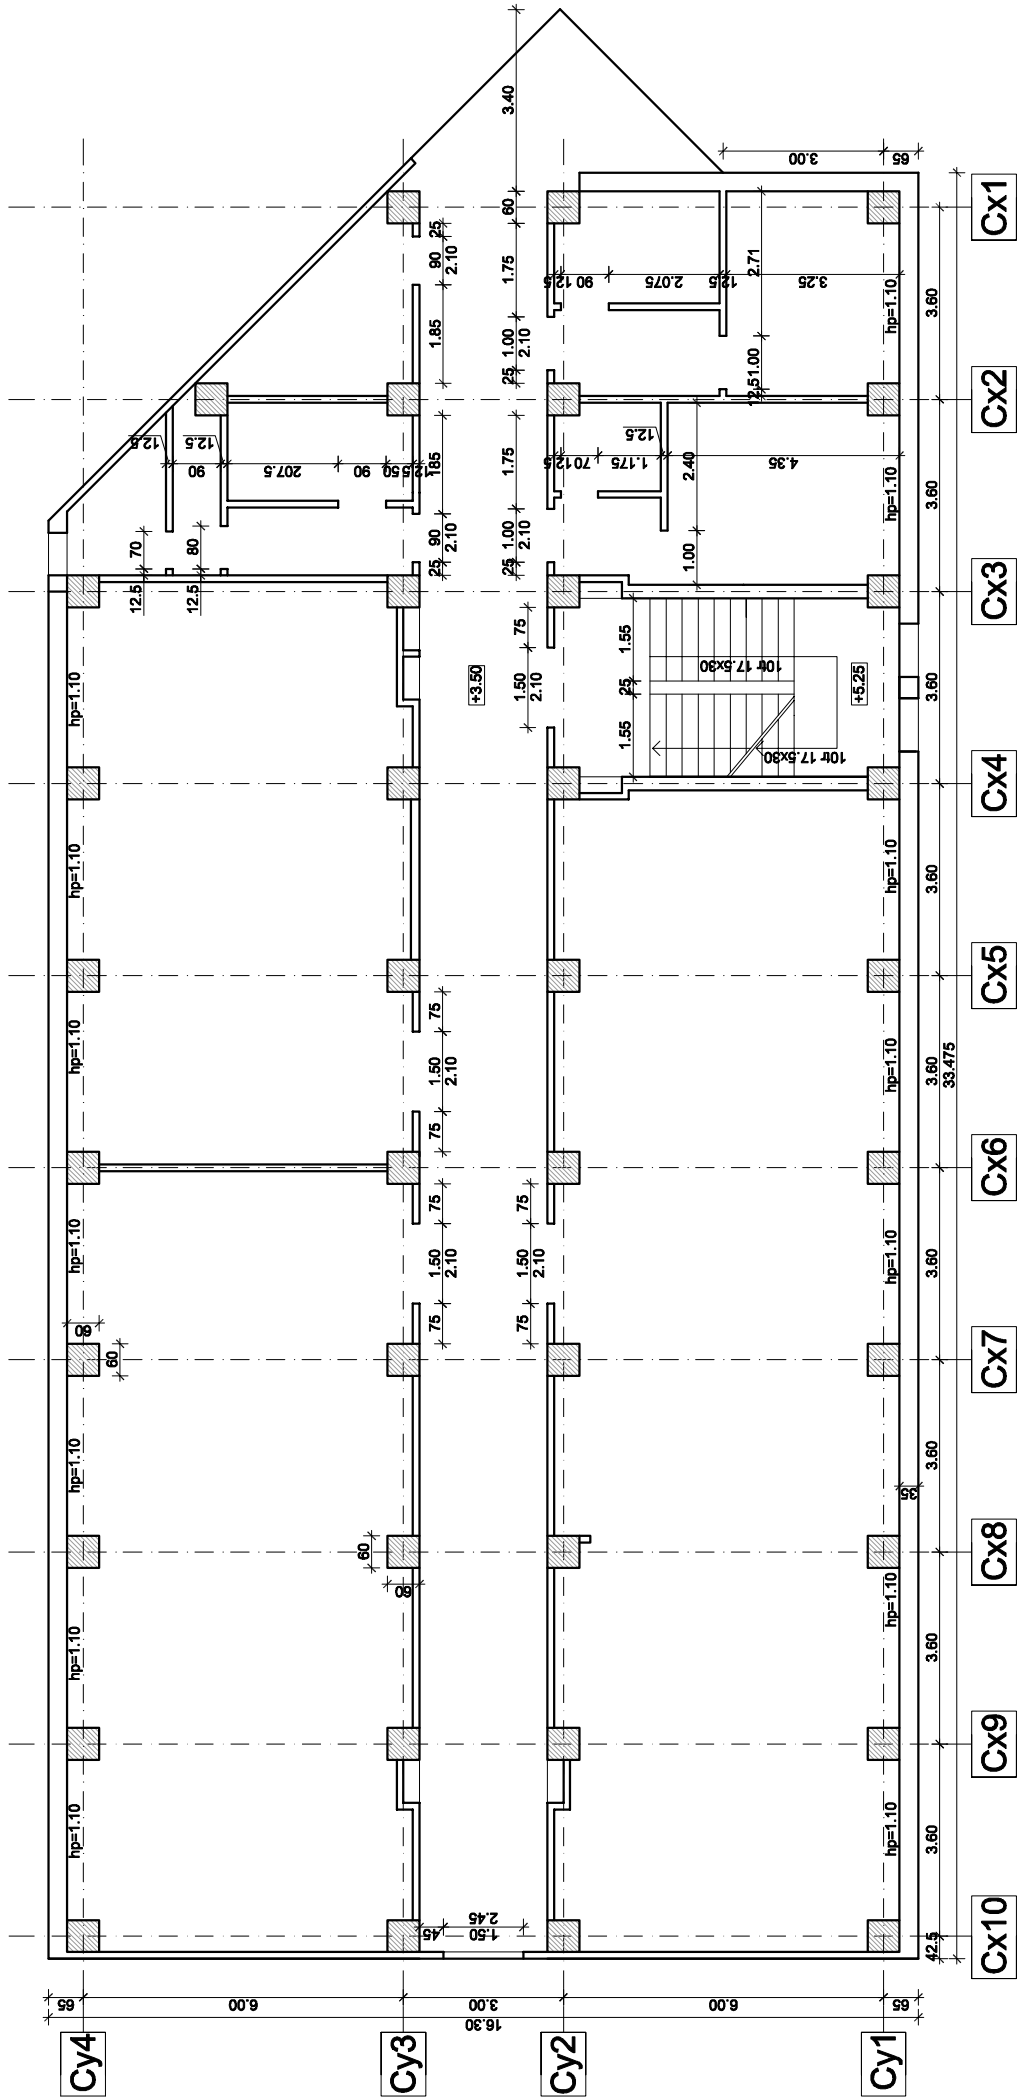


VERIFICATOR	NUME	SEMNATURA	CERINTA	REFERAT NR. / DATA
S.C. STRUCTURE DESIGN S.R.L.				BENEFICIAR:
str. Pia Victoriei Nr.37, Bloc H3, Sc.1, Ap.7				ACADEMIA DE MUZICA GHEORGHE DIMA
J12/4836/07.11.2007 RO22705690				PR. NR. 11/10/08
SPECIFICATIE	NUME	SEMNATURA	SCARA	OBIECTIV:
SEF PROIECT	Ing. Florin BLAGA		1:100	CLADIRE ACADEMIA DE MUZICA GHEORGHE DIMA
PROIECTAT	Ing. Razvan PAUSAN		DATA	CAMPUS UNIVERSITAR
DESEMNAT:	Ing. Razvan PAUSAN		oct 2008	CORP C
				PLAN ETAJ 1
				SITUATIE EXISTENTA

CORP C
PLAN ETAJ 2,3
SITUATIE EXISTENTA
 Scara 1:100

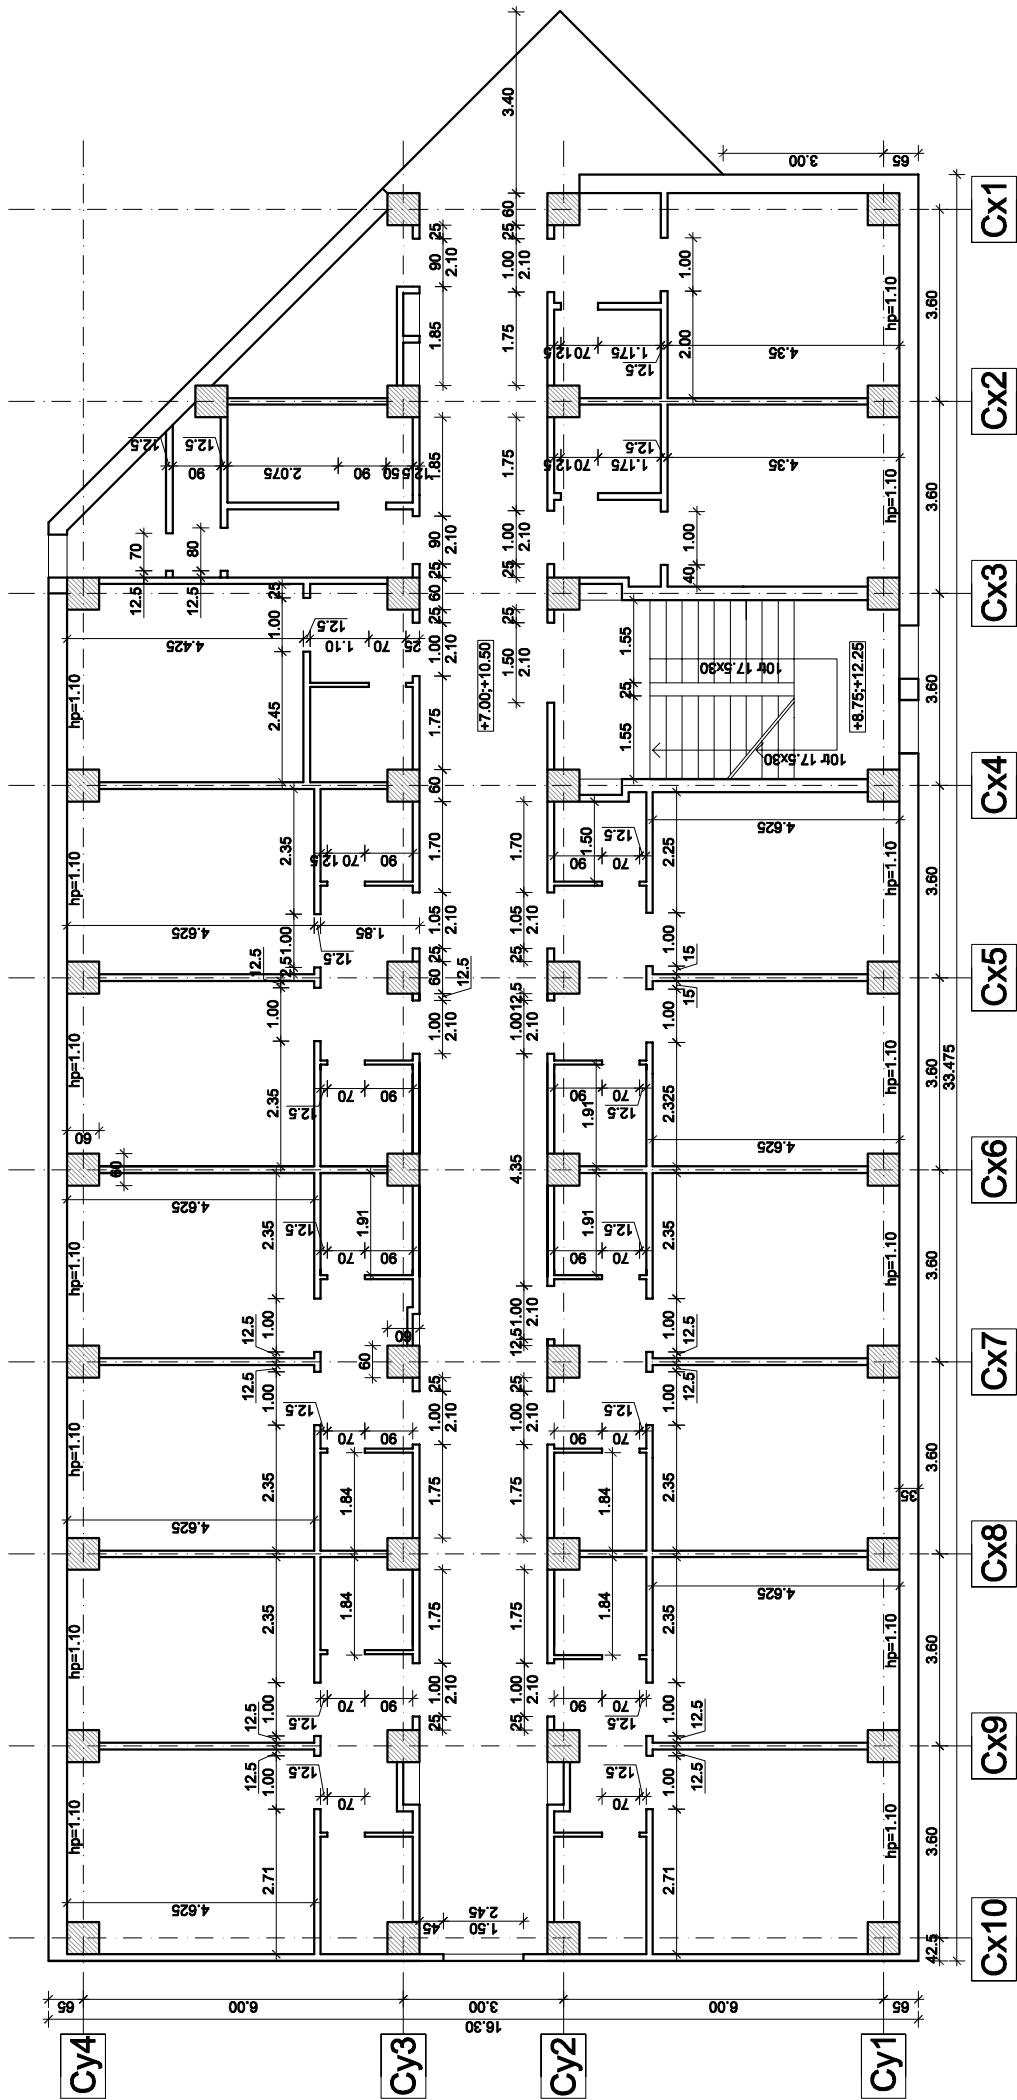

VERIFICATOR	NUME	SEMNATURA	CERINTA	REFERAT NR. / DATA
S.C. STRUCTURE DESIGN S.R.L.				BENEFICIAR:
str. Pia Victoriei Nr.37, Bloc H3, Sc.1, Ap.7				ACADEMIA DE MUZICA GHEORGHE DIMA
SPECIFICATIE	NUME	SEMNATURA	SCARA	FAZA
SEF PROIECT	Ing. Florin BLAGA		1:100	RELEVU
PROIECTAT	Ing. Razvan PAUSAN		DATA	PLANS NR
DESENAT:	Ing. Razvan PAUSAN		oct 2008	CORP C
				PLAN ETAJ 2,3
				SITUATIE EXISTENTA

CORP C
PLAN TERASA
SITUATIE EXISTENTA
 Scara 1:100

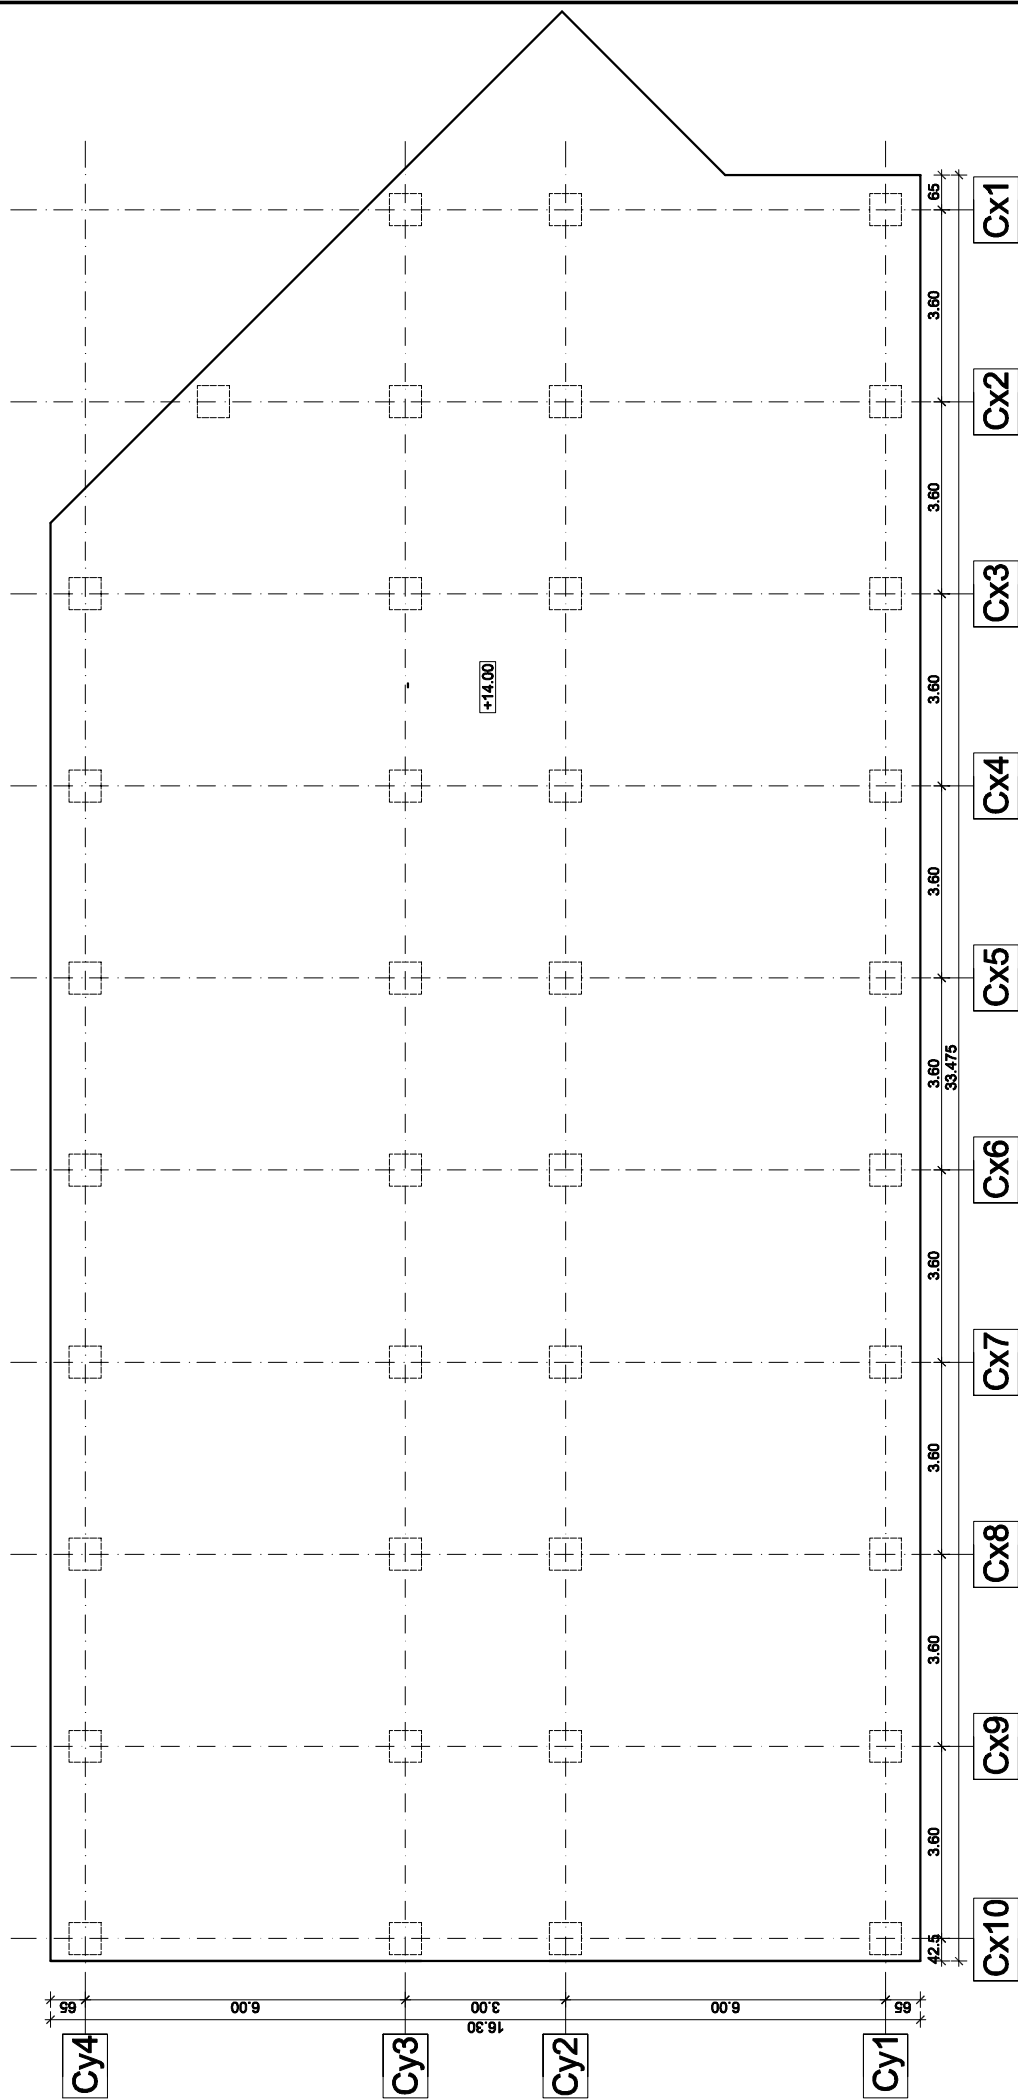

VERIFICATOR	NUME	SEMNATURA	CERINTA	REFERAT NR. / DATA
S.C. STRUCTURE DESIGN S.R.L.	str. Pta Victoriei Nr.37, Bloc H3, Sc.1, Ap.7 J12/4836/07.11.2007 RO22705690	<i>[Signature]</i>		BENEFICIAR: ACADEMIA DE MUZICA GHEORGHE DIMA
SPECIFICATIE	NUME	SEMNATURA	SCARA	PR. NR.
SEF PROIECT	Ing. Florin BLAGA	<i>[Signature]</i>	1:100	11/10/08
PROIECTAT	Ing. Razvan PAUSAN	<i>[Signature]</i>	DATA	FAZA
DESENAT:	Ing. Razvan PAUSAN		oct 2008	RELEVU
				PLANSI NR
				CORP C
				PLAN TERASA
				SITUATIE EXISTENTA