

LEGENDA FINISAJELOR EXTERIOARE

1. TENCUIAL~ TIP "BAUMIT" CU GRANULAIE MARE
2. TENCUIAL~ TIP "BAUMIT" DRIÇUIT~ FIN
3. SIMILPIATR~ BUCIARDAT~ MARE
4. TAMPL~RIE DE ALUMINIU CU GEAM TERMOPAN
5. BALUSTRADE "INOX"
6. PARASOLAR DIN ALUMINIU

+17.85

+13.10

+12.20


+8.45 ETAJ 2

+4.50 ETAJ 1

±0.00 PARTER

strada POPA NAF

strada BREZOI

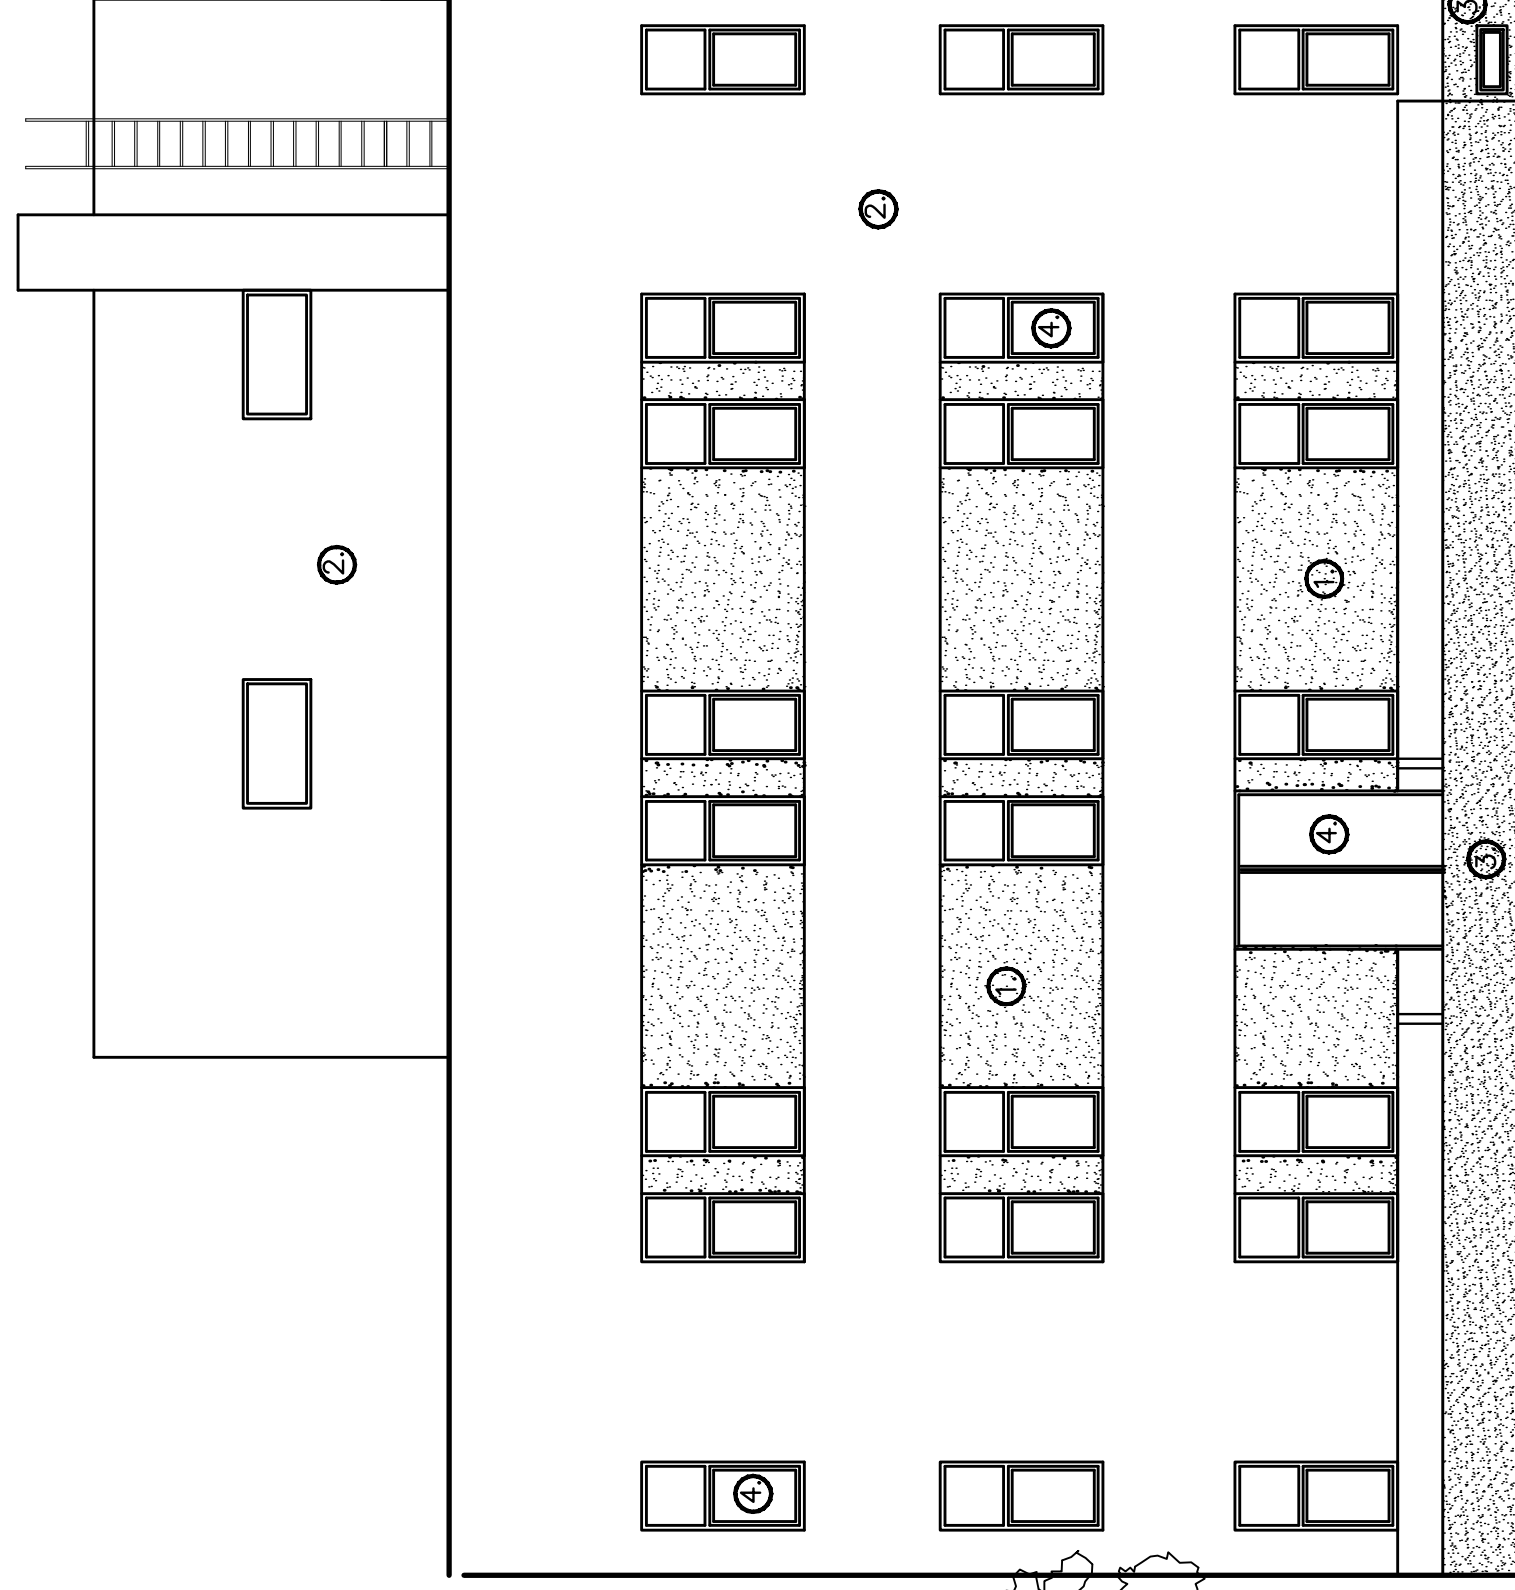

FATADA POSTERIOARA