


BENEFICIAR

SPITALUL CLINIC DE COPII " DOCTOR VICTOR GOMOIU"
BULEVARDUL BASARABIA NR. 21 SECTOR 2 BUCURESTI

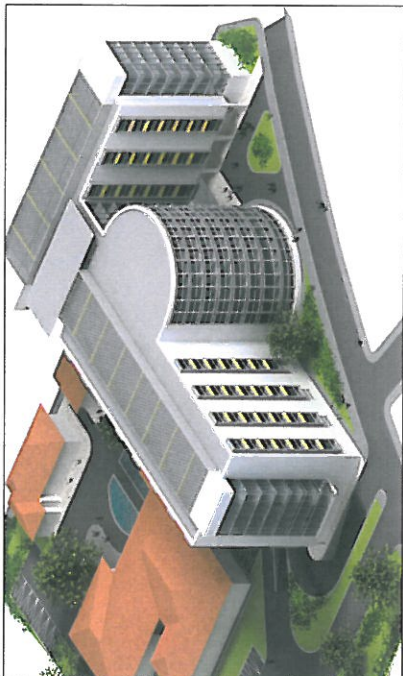


STUDIU DE FEZABILITATE


ARHITECT

CABINET DE ARHITECTURA
GABRIEL DUMITRACHE S.R.L.
ADRESA : INTRAREA MIHAI EMINESCU NR. 1
SECTOR 2 BUCURESTI
TEL. 00/33/660916543
FAX : 021/3114301
e-mail : gabrielfrance@hotmail.fr

N° PL.	DENUMIREA	SCARA	DATA
1	PLAN DE SITUATIE	1/500	DEC. 2009

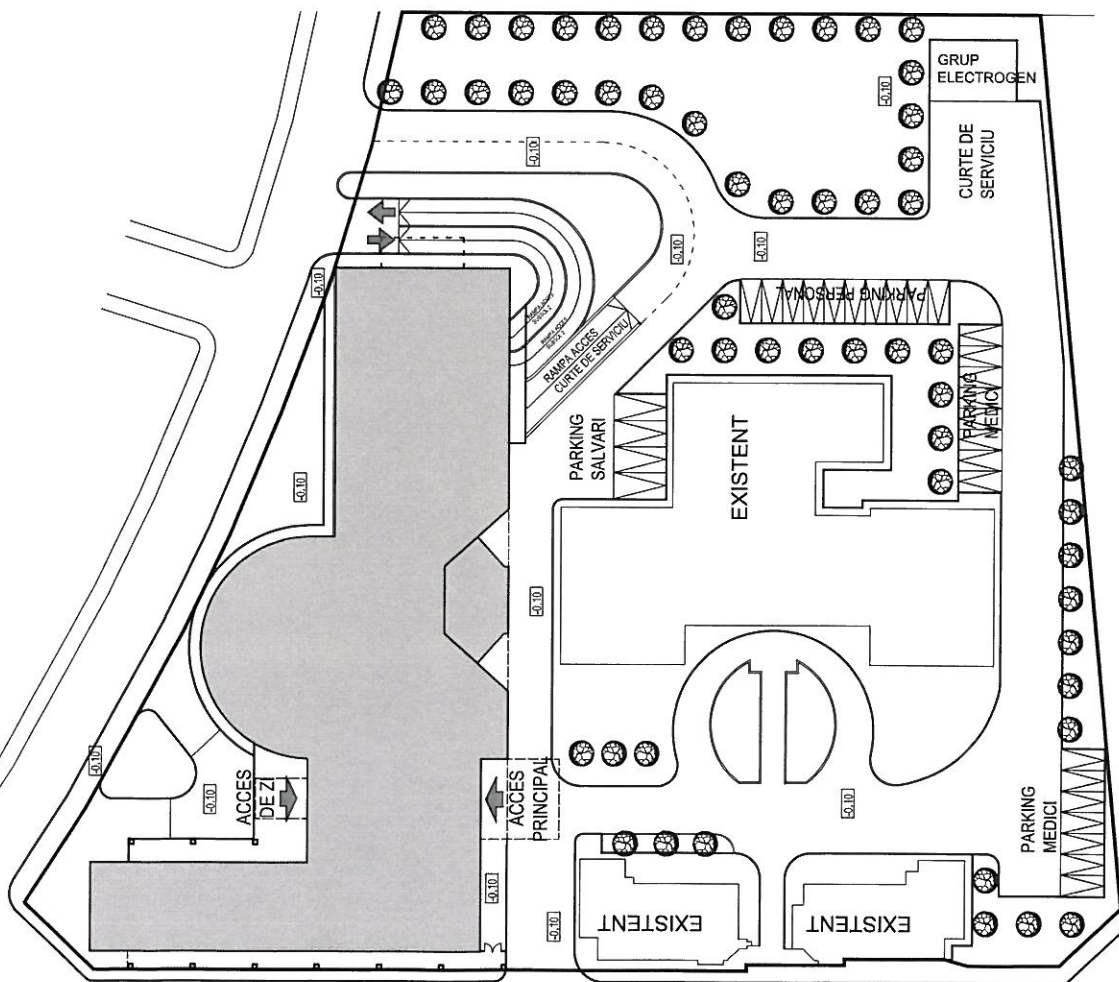


PLAN DE SITUATIE SC. 1/500

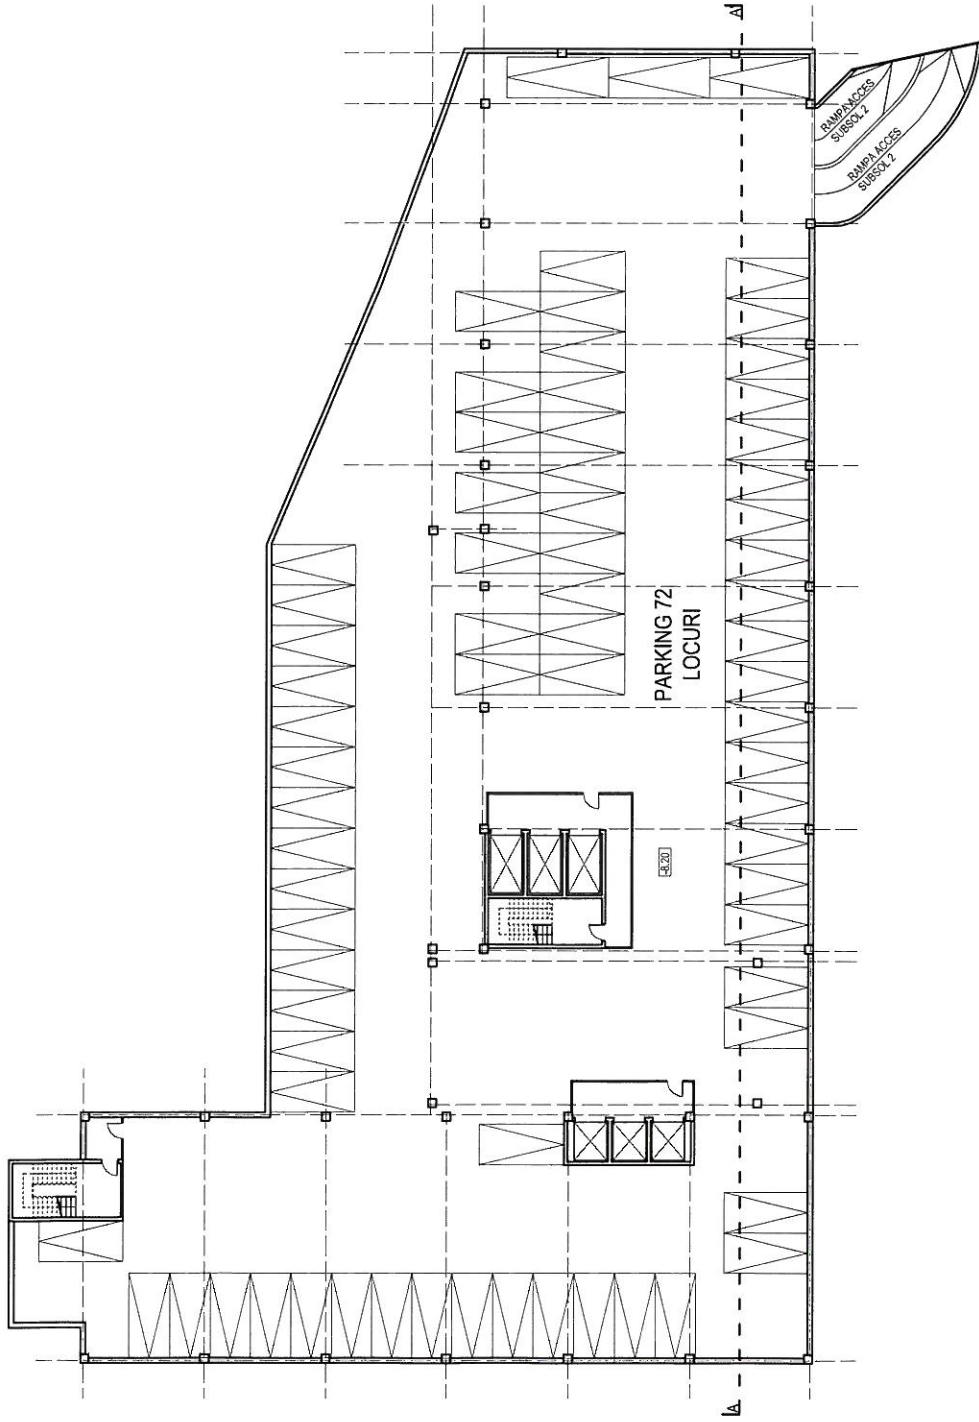

PLAN SUBSOL 2 S=2560.65 mp

BENEFICIAR

SPITALUL CLINIC DE COPII " DOCTOR VICTOR GOMOIU"
 BULEVARDUL BASARABIA NR. 21 SECTOR 2 BUCURESTI

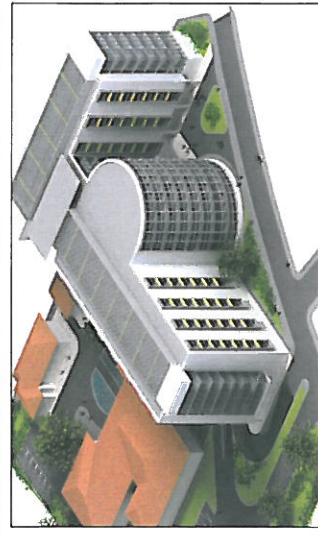

STUDIU DE FEZABILITATE


ARHITECT

CABINET DE ARHITECTURA
 GABRIEL DUMITRACHE S.R.L.
 ADRESA : INTRAREA MIHAI EMINESCU NR. 1
 SECTOR 2 BUCURESTI
 TEL. 00/33/660916543
 FAX : 021/3114301
 e-mail : gabriel@france@hotmail.fr

N° PL.	DENUMIREA	SCARA	DATA
2	PLAN SUBSOL 2 COTA -8.20	1/200	DEC. 2009

BENEFICIAR

SPITALUL CLINIC DE COPII " DOCTOR VICTOR GOMOIU"
BULEVARDUL BASARABIA NR. 21 SECTOR 2 BUCURESTI

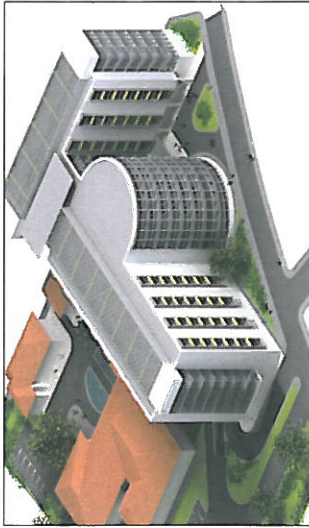


STUDIU DE FEZABILITATE

ARHITECT

CABINET DE ARHITECTURA
GABRIEL DUMITRACHE S.R.L.
ADRESA : INTRAREA MIHAI EMINESCU NR. 1
SECTOR 2 BUCURESTI
TEL. 0033/660916543
FAX : 0213114301
e-mail : gabrielefrance@hotmail.fr


N° PL.	DENUMIREA	SCARA	DATA
3	PLAN SUBSOL 1 COTA -3.90	1/200	DEC. 2009

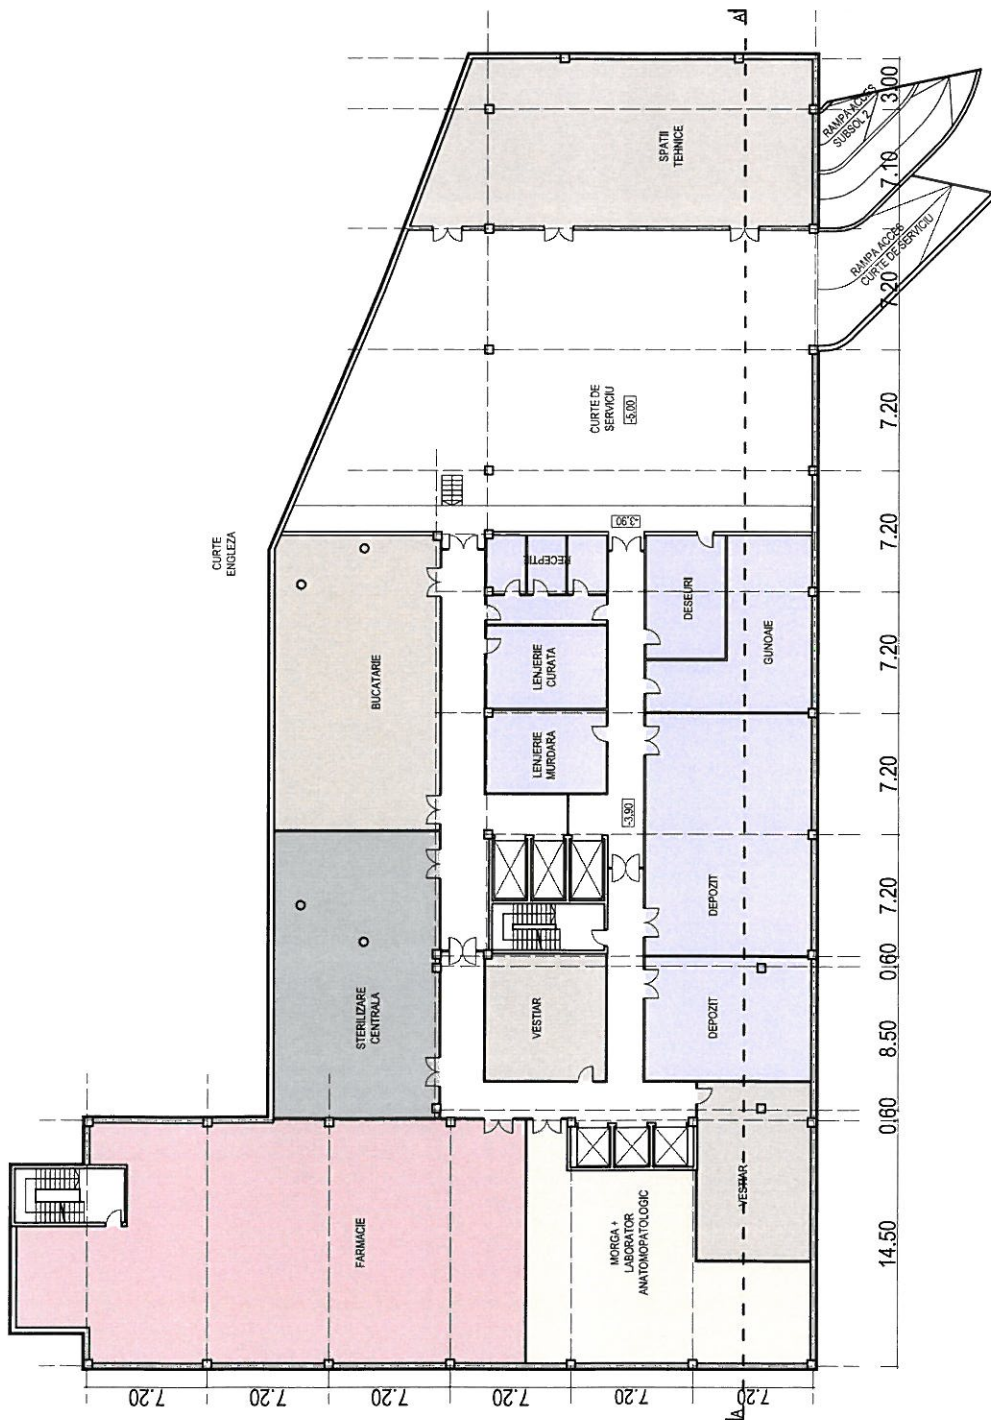

PLAN SUBSOL 1 S=1831.30 mp

BENEFICIAR

SPITALUL CLINIC DE COPII " DOCTOR VICTOR GOMOIU"
BULEVARDUL BASARABIA NR. 21 SECTOR 2 BUCURESTI

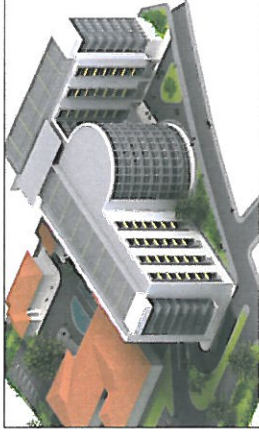


STUDIU DE FEZABILITATE

ARHITECT

CABINET DE ARHITECTURA
GABRIEL DUMITRACHE S.R.L.
ADRESA : INTRAREA MIHAI EMINESCU NR. 1
SECTOR 2 BUCURESTI


TEL. 0033660916543
FAX : 0213114301
e-mail : gabrieelfrance@hotmail.fr

N° PL.	DENUMIREA	SCARA	DATA
4	PLAN PARTER COTA ±0.00	1/200	DEC. 2009

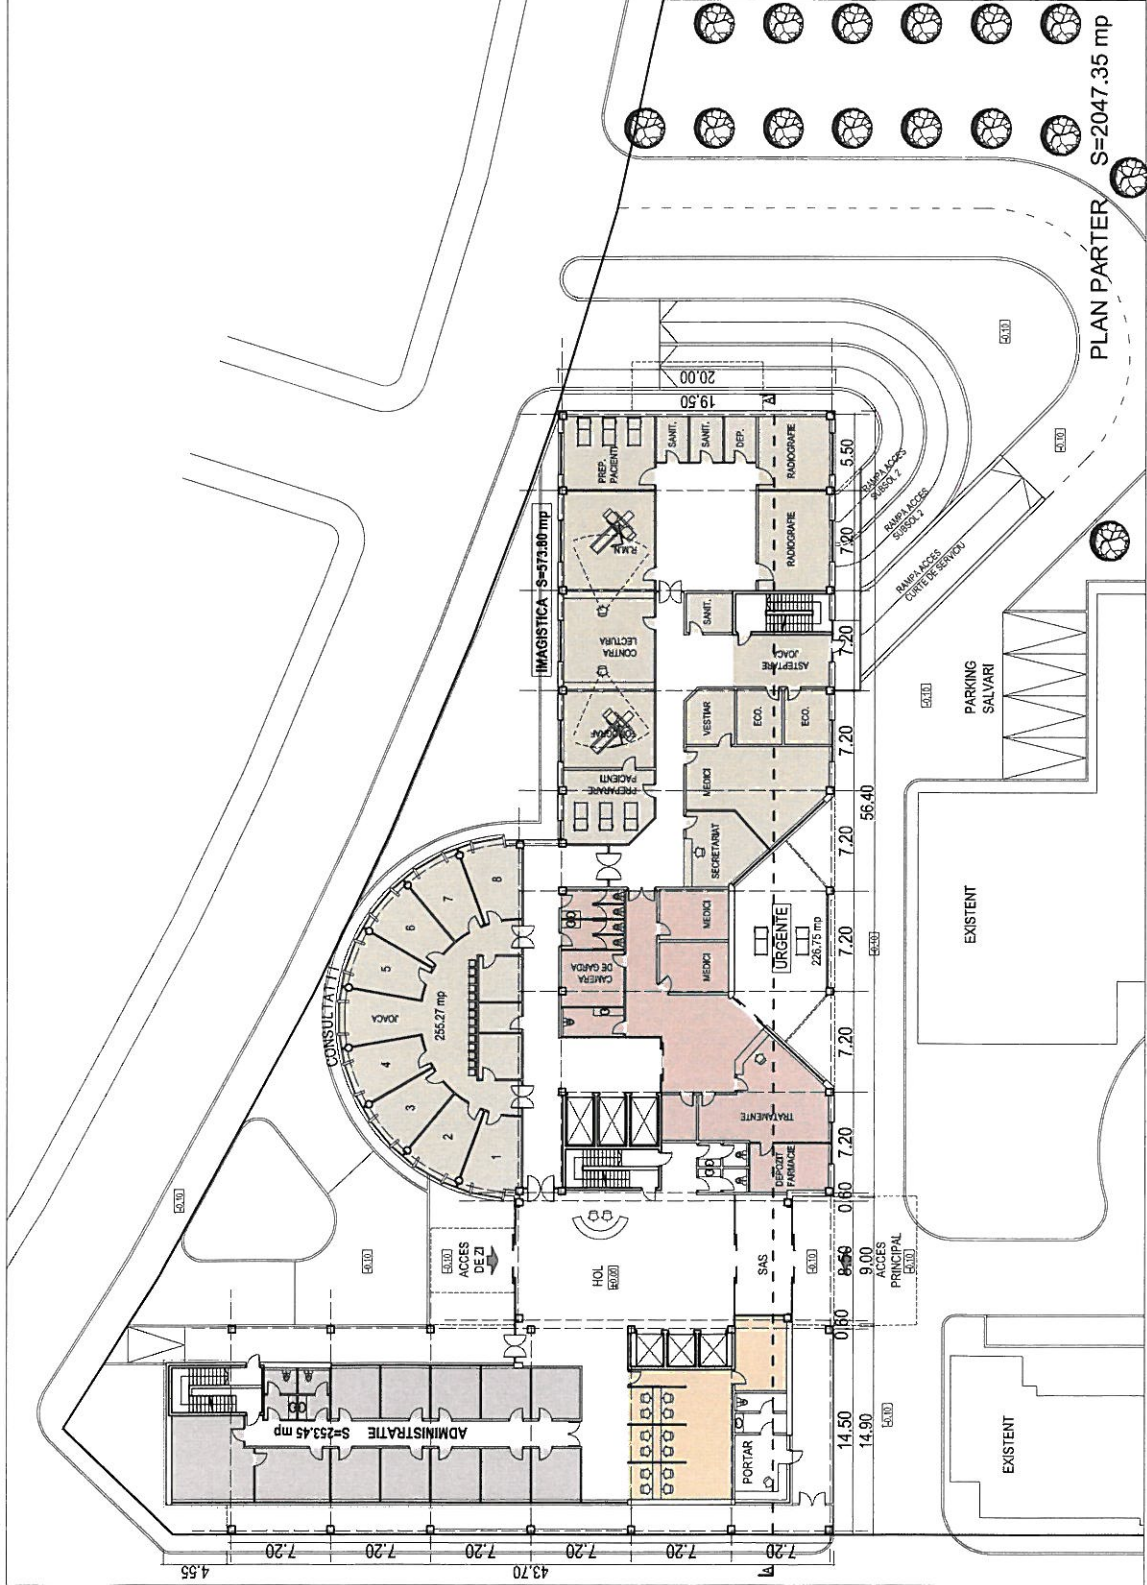

BENEFICIAR

SPITALUL CLINIC DE COPII " DOCTOR VICTOR GOMOIU"
BULEVARDUL BASARABIA NR. 21 SECTOR 2 BUCURESTI

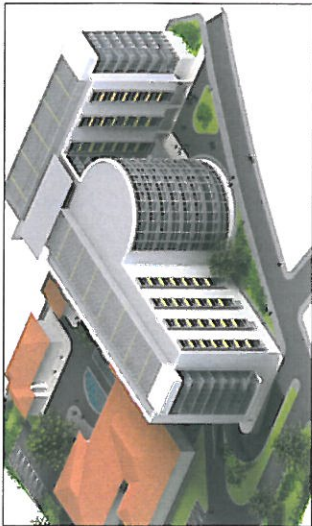

STUDIU DE FEZABILITATE


ARHITECT

CABINET DE ARHITECTURA
GABRIEL DUMITRACHE S.R.L.
ADRESA : INTRAREA MIHAI EMINESCU NR. 1
SECTOR 2 BUCURESTI

TEL. 00/33/660916543
FAX : 021/3114301
e-mail : gabrielfrance@hotmail.fr

N° PL. | DENUMIREA | SCARA | DATA


5	PLAN ETAJ 1 SI 2 + 4.50 +9.00	1/200	DEC. 2009
---	----------------------------------	-------	--------------

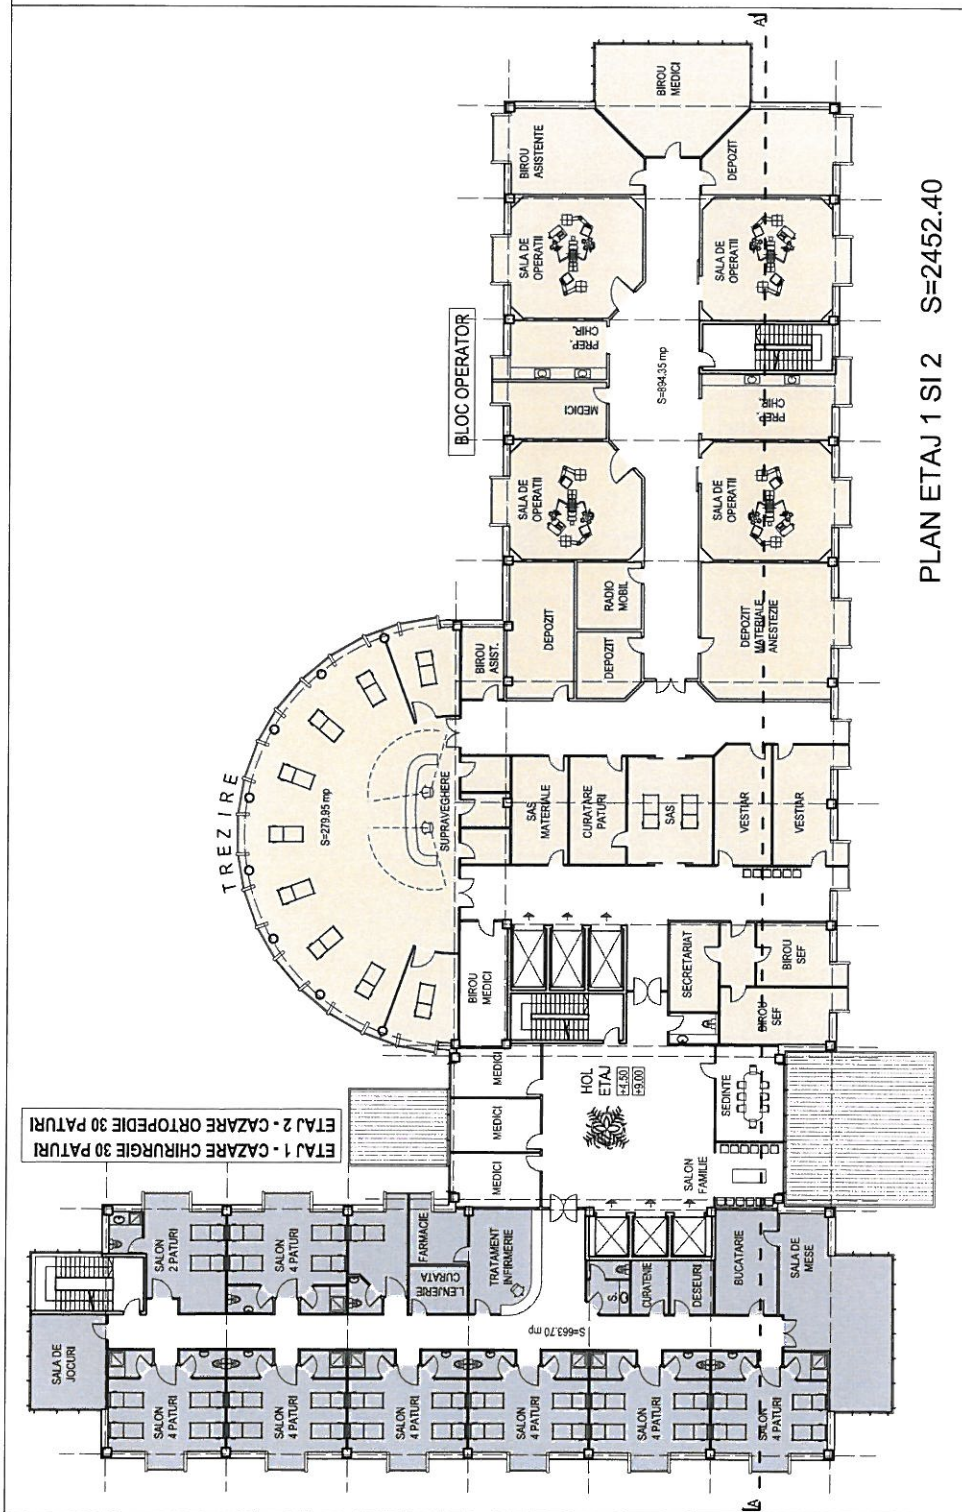

PLAN ETAJ 1 SI 2 S=2452.40

BENEFICIAR

SPITALUL CLINIC DE COPII " DOCTOR VICTOR GOMOIU"
BULEVARDUL BASARABIA NR. 21 SECTOR 2 BUCURESTI

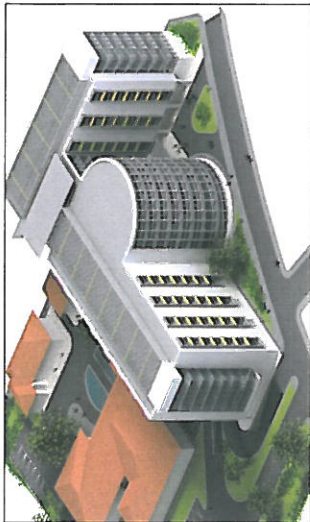


STUDIU DE FEZABILITATE

ARHITECT

CABINET DE ARHITECTURA
GABRIEL DUMITRACHE S.R.L.
ADRESA : INTRAREA MIHAI EMINESCU NR. 1
SECTOR 2 BUCURESTI

TEL. 00/33/660916543
FAX : 021/3114301
e-mail : gabrielfrance@hotmail.fr


N° PL.	DENUMIREA	SCARA	DATA
6	PLAN ETAJ 3 COTA +12.50	1/200	DEC. 2009

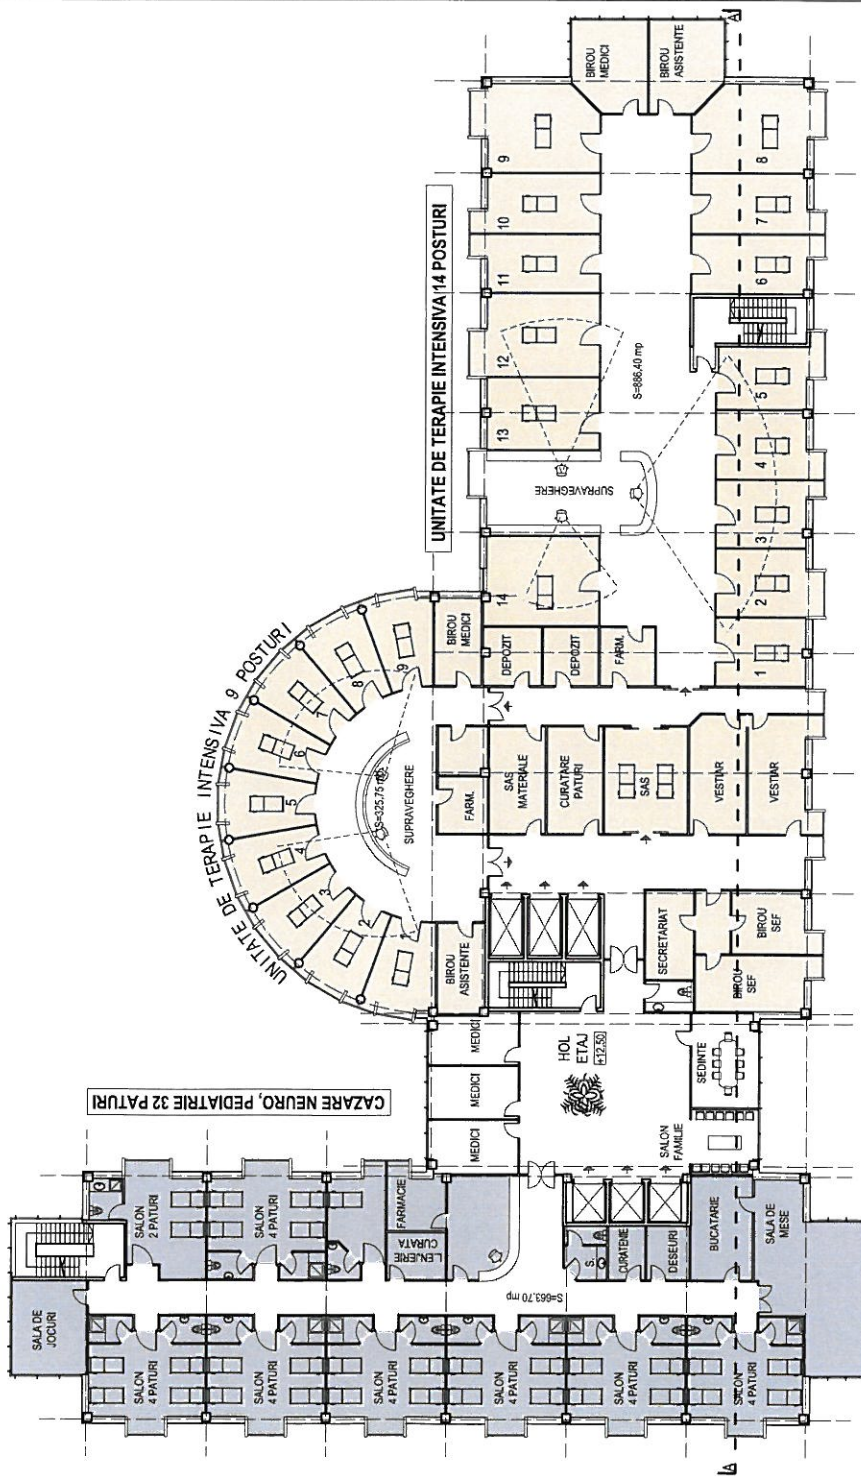

PLAN ETAJ 3 S=2452.40

BENEFICIAR

SPITALUL CLINIC DE COPII " DOCTOR VICTOR GOMOIU"
 BULEVARDUL BASARABIA NR. 21 SECTOR 2 BUCURESTI

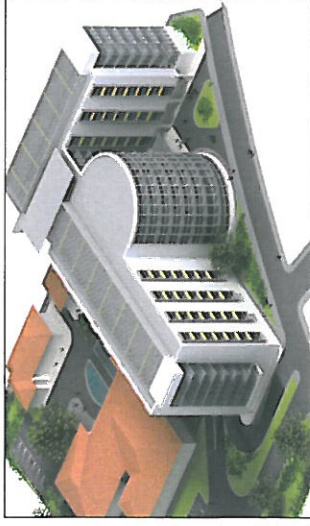


STUDIU DE FEZABILITATE

ARHITECT

CABINET DE ARHITECTURA
 GABRIEL DUMITRACHE S.R.L.
 ADRESA : INTRAREA MIHAI EMINESCU NR. 1
 SECTOR 2 BUCURESTI

TEL. 00333660916543
 FAX : 0213114301
 e-mail : gabrielfrance@hotmail.fr


N° PL.	DENUMIREA	SCARA	DATA
7	PLAN ETAJ 4 COTA +16.00	1/200	DEC. 2009

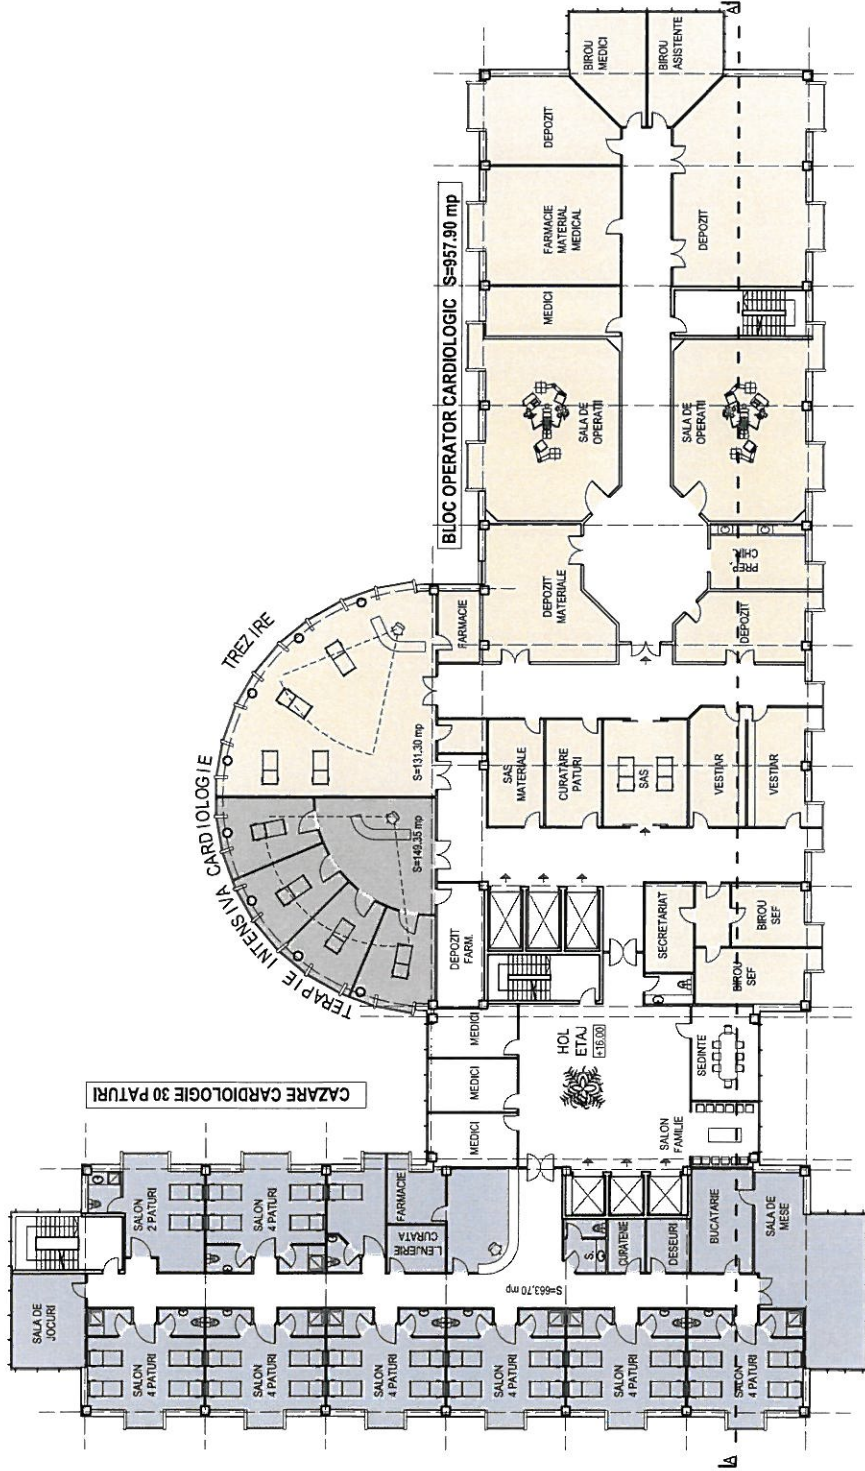

PLAN ETAJ 4 S=2452.40

BENEFICIAR

SPITALUL CLINIC DE COPII " DOCTOR VICTOR GOMOIU "
BULEVARDUL BASARABIA NR. 21 SECTOR 2 BUCURESTI

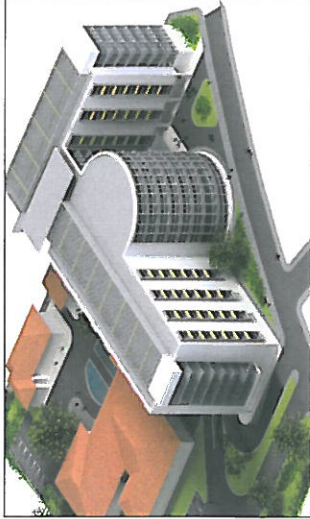


STUDIU DE FEZABILITATE

ARHITECT

CABINET DE ARHITECTURA
GABRIEL DUMITRACHE S.R.L.
ADRESA : INTRAREA MIHAI EMINESCU NR. 1
SECTOR 2 BUCURESTI

TEL. 0033660916543
FAX : 0213114301
e-mail : gabrielfrance@hotmail.fr


N° PL.	DENUMIREA	SCARA	DATA
8	PLAN ETAJ 5 COTA +19.50	1/200	DEC. 2009

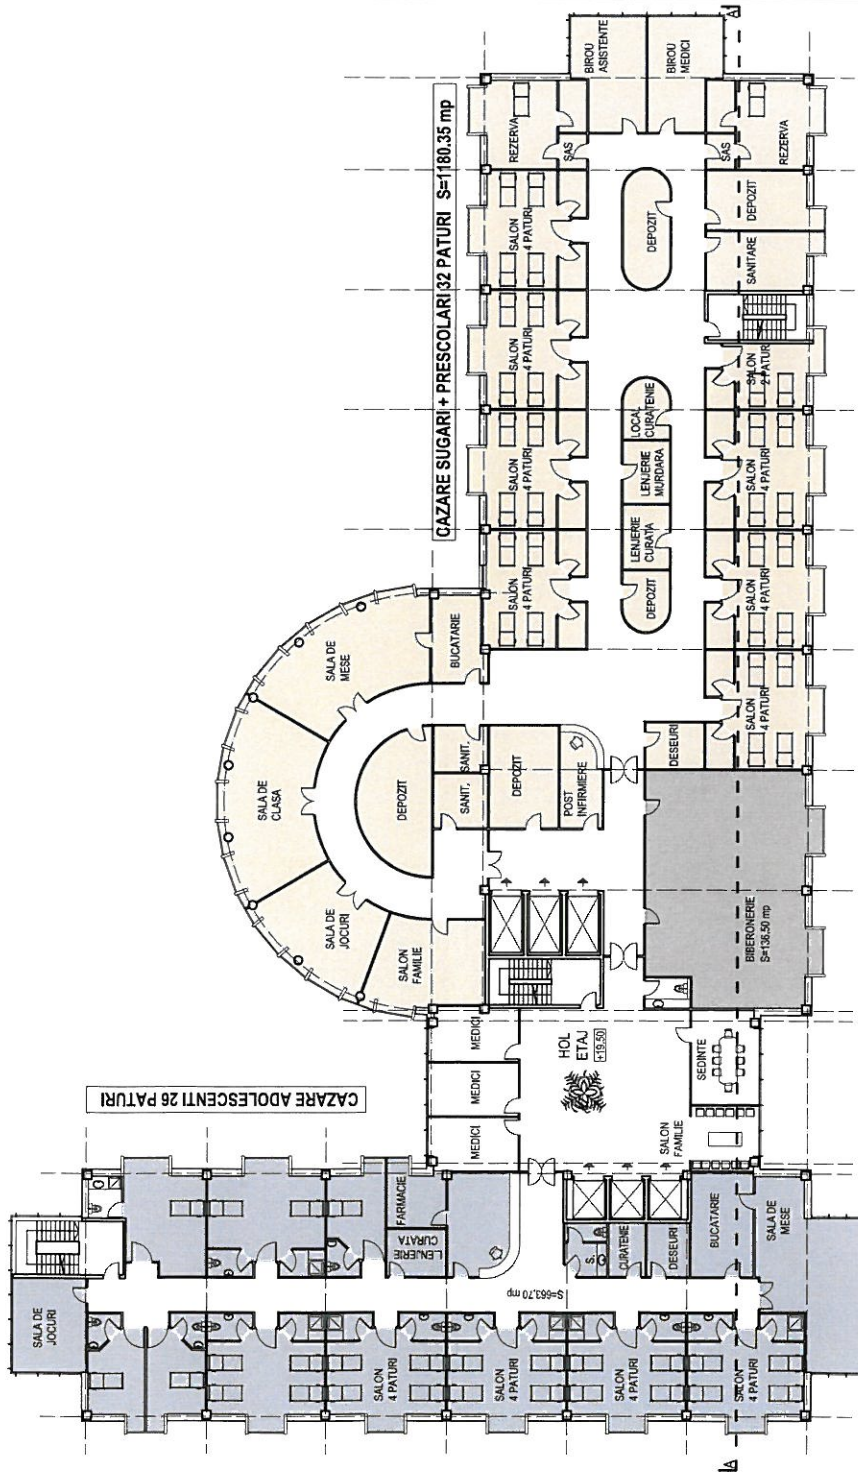

PLAN ETAJ 5 S=2452.40

BENEFICIAR

SPITALUL CLINIC DE COPII " DOCTOR VICTOR GOMOIU "
BULEVARDUL BASARABIA NR. 21 SECTOR 2 BUCURESTI

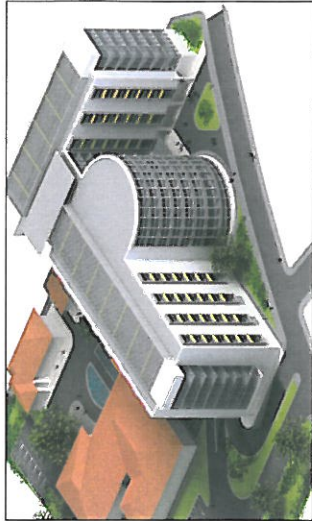

STUDIU DE FEZABILITATE

ARHITECT


CABINET DE ARHITECTURA
GABRIEL DUMITRACHE S.R.L.
ADRESA : INTRAREA MIHAI EMINESCU NR. 1
SECTOR 2 BUCURESTI

TEL. 0033660916543

FAX : 0213114301

e-mail : gabrielfrance@hotmail.fr


N° PL.	DENUMIREA	SCARA	DATA
9	PLAN ETAJ 6 COTA +23.00	1/200	DEC. 2009

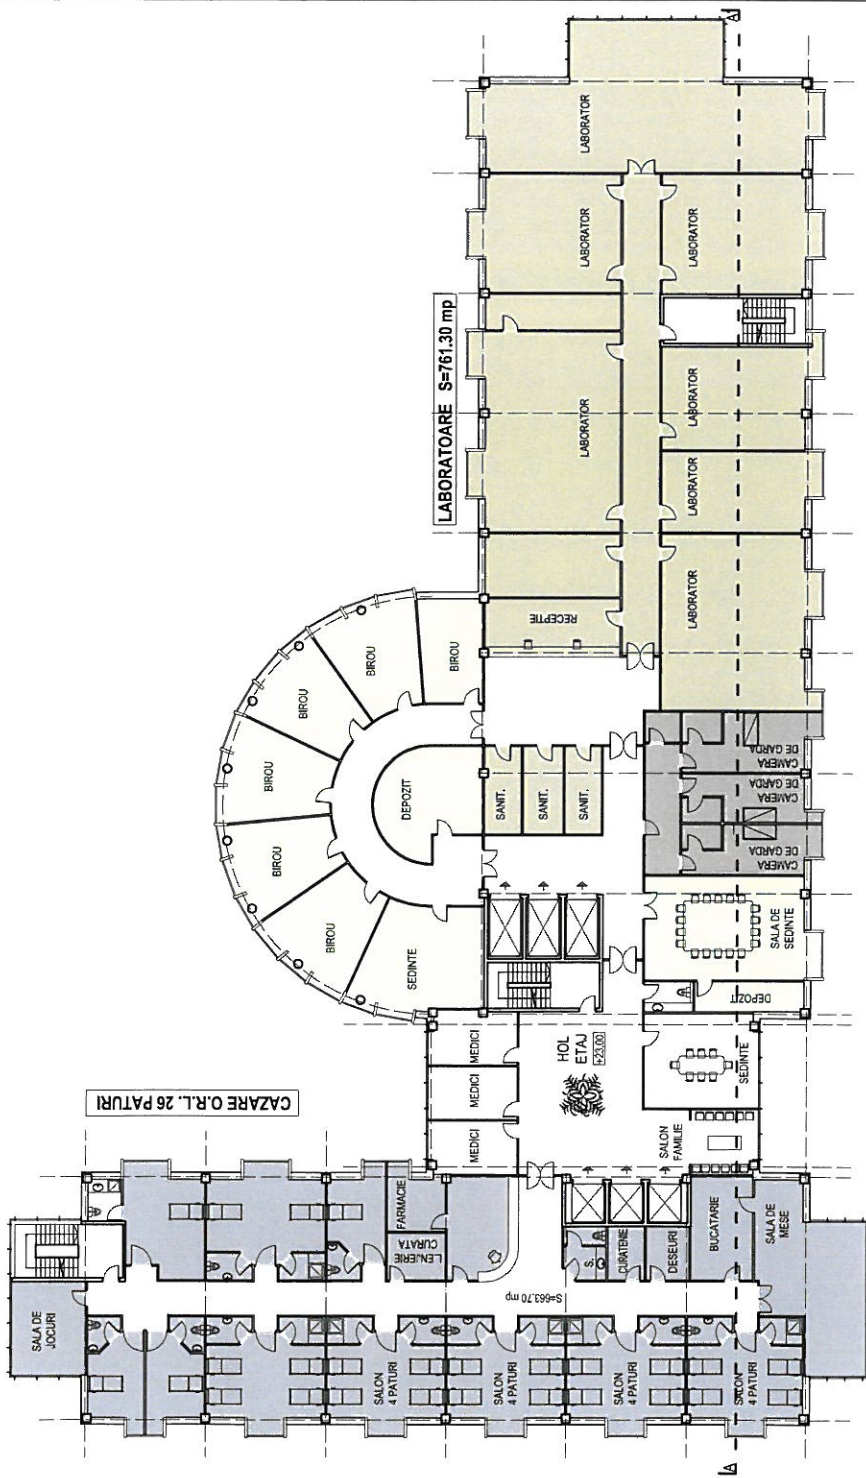

PLAN ETAJ 6 S=2452.40

BENEFICIAR

SPITALUL CLINIC DE COPII " DOCTOR VICTOR GOMOIU"
BULEVARDUL BASARABIA NR. 21 SECTOR 2 BUCURESTI

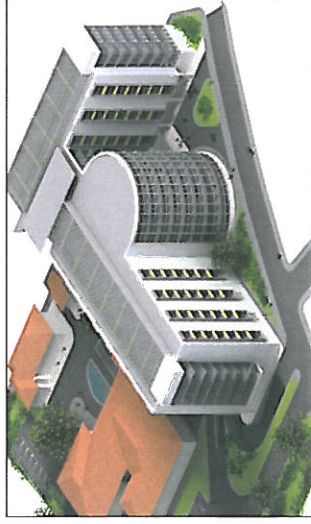


STUDIU DE FEZABILITATE

ARHITECT

CABINET DE ARHITECTURA
GABRIEL DUMITRACHE S.R.L.
ADRESA : INTRAREA MIHAI EMINESCU NR. 1
SECTOR 2 BUCURESTI

TEL. 0033660916543
FAX : 0213114301
e-mail : gabriel@france@hotmail.fr


N° PL.	DENUMIREA	SCARA	DATA
10	PLAN ETAJ 7 COTA +26.50	1/200	DEC. 2009

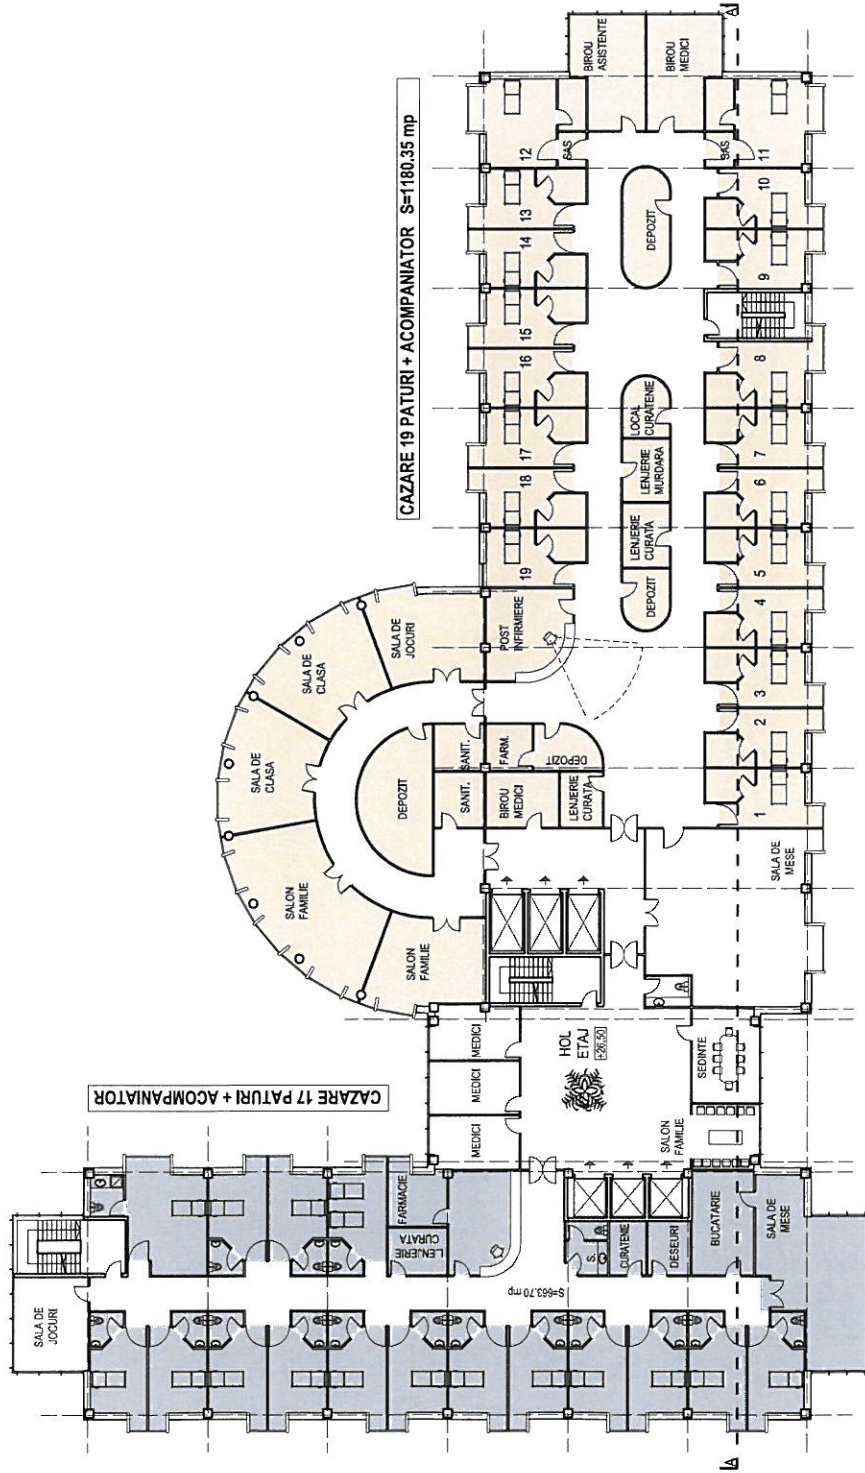

PLAN ETAJ 7 S=2452.40

BENEFICIAR

SPITALUL CLINIC DE COPII " DOCTOR VICTOR GOMOIU "
BULEVARDUL BASARABIA NR. 21 SECTOR 2 BUCURESTI

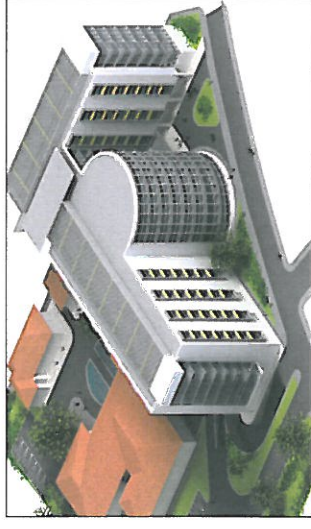


STUDIU DE FEZABILITATE

ARHITECT

CABINET DE ARHITECTURA
GABRIEL DUMITRACHE S.R.L.
ADRESA : INTRAREA MIHAI EMINESCU NR. 1
SECTOR 2 BUCURESTI

TEL. 0033/60916543
FAX : 021/3114301
e-mail : gabrielfrance@hotmail.fr


N° PL.	DENUMIREA	SCARA	DATA
11	PLAN TERASA	1/200	DEC. 2009

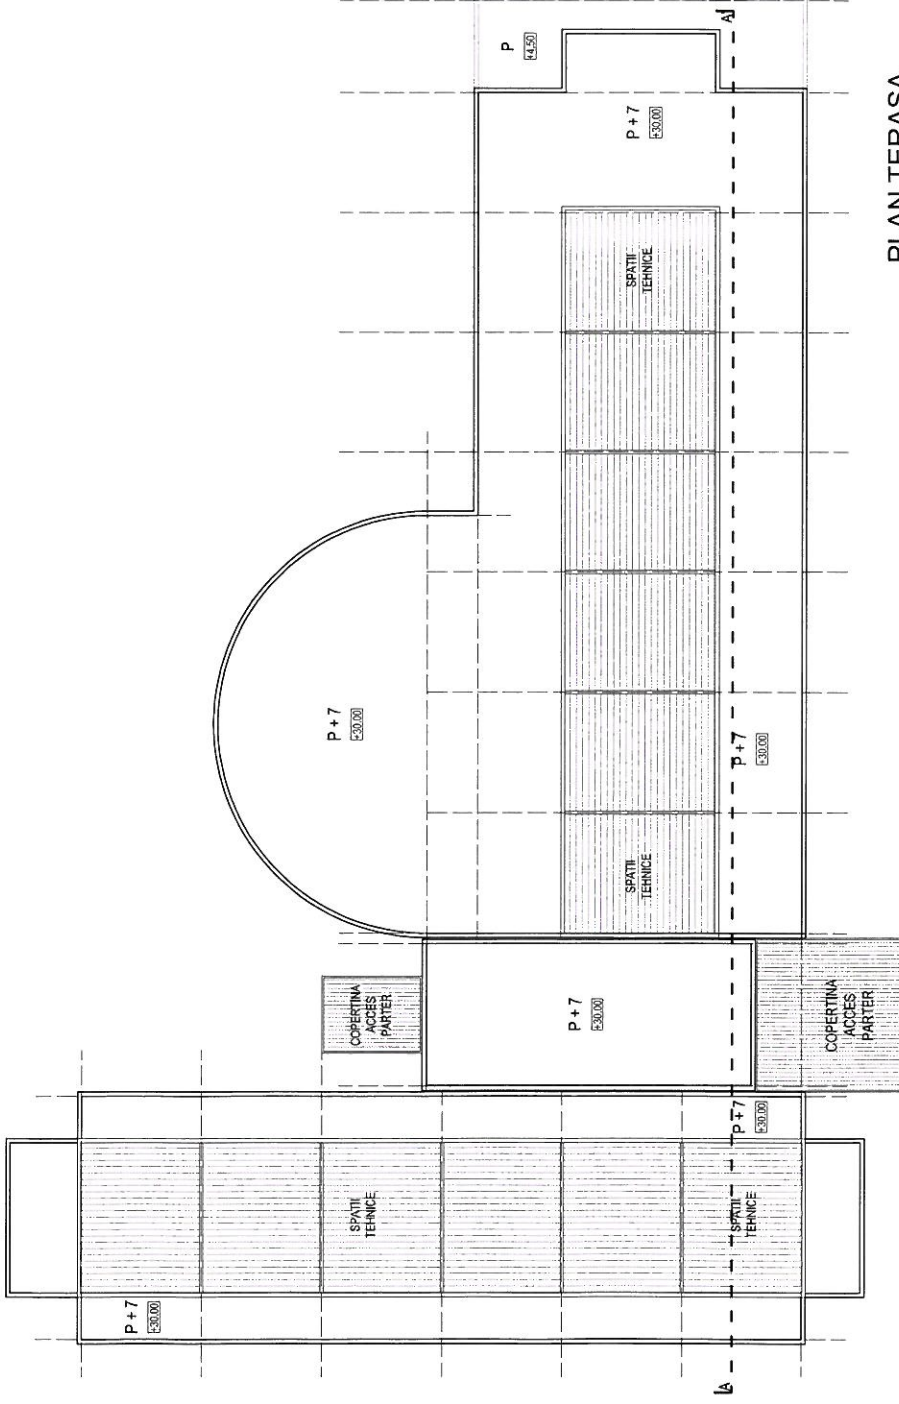

PLAN TERASA

BENEFICIAR

SPITALUL CLINIC DE COPII " DOCTOR VICTOR GOMOIU"
 BULEVARDUL BASARABIA NR. 21 SECTOR 2 BUCURESTI

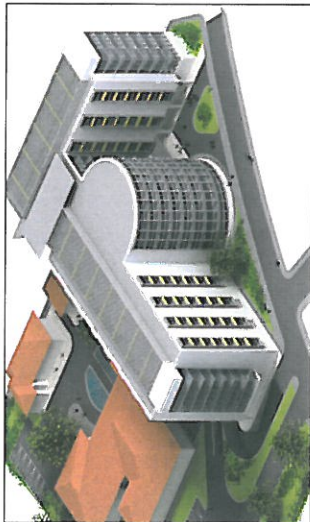


STUDIU DE FEZABILITATE

ARHITECT

CABINET DE ARHITECTURA
 GABRIEL DUMITRACHE S.R.L.
 ADRESA : INTRAREA MIHAI EMINESCU NR. 1
 SECTOR 2 BUCURESTI
 TEL. 00338660916543
 FAX : 0213114301
 e-mail : gabriel@france@hotmail.fr


N° PL.	DENUMIREA	SCARA	DATA
12	SECTIUNE LONGIT.	1/200	DEC. 2009

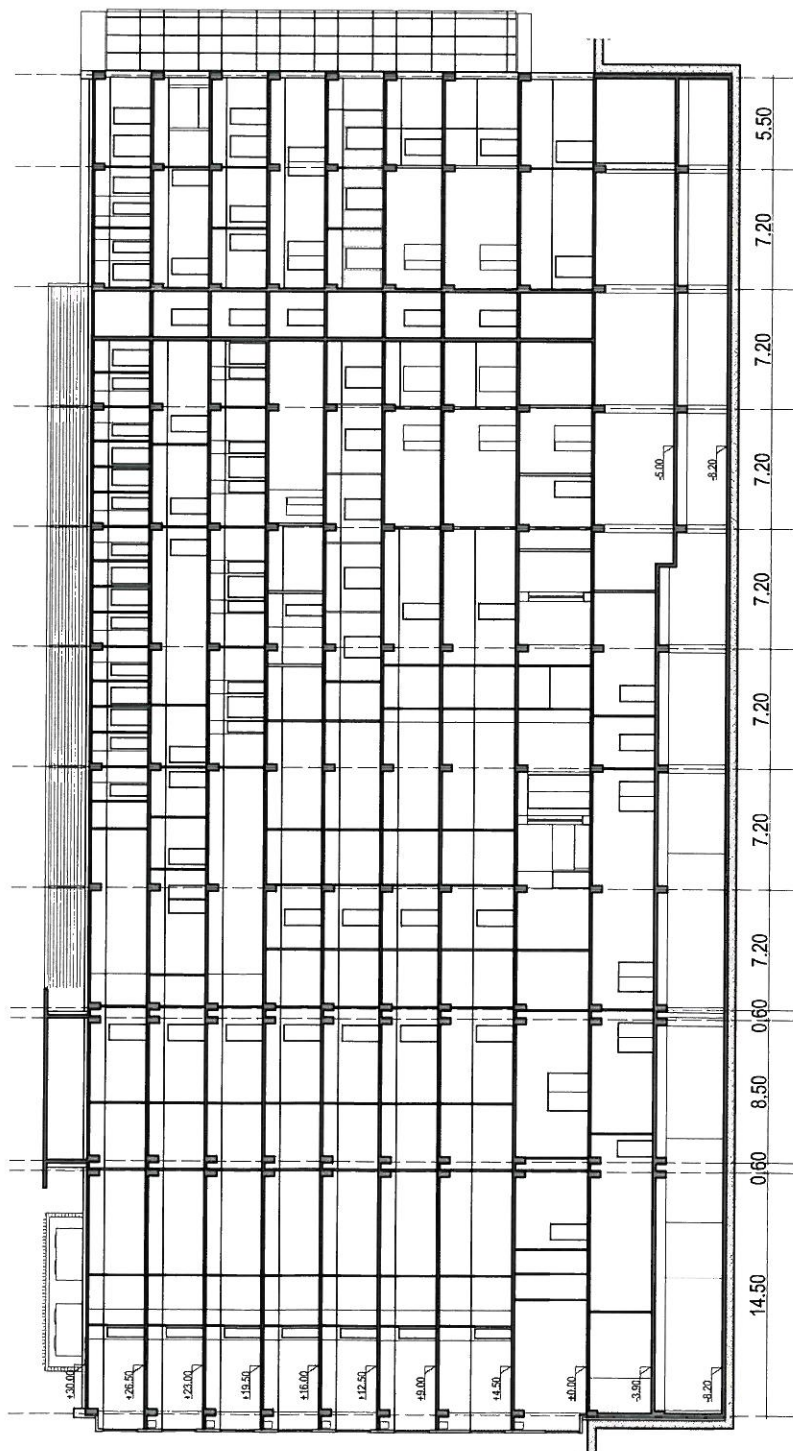

SECTIUNE AA'

BENEFICIAR

SPITALUL CLINIC DE COPII " DOCTOR VICTOR GOMOIU"
BULEVARDUL BASARABIA NR. 21 SECTOR 2 BUCURESTI

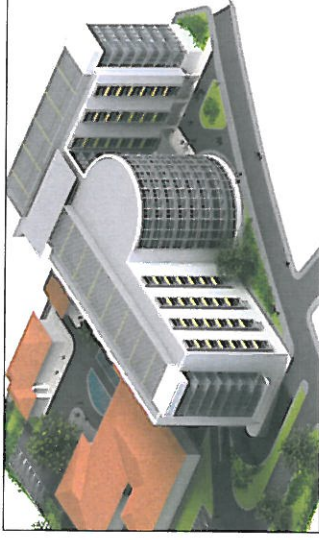


STUDIU DE FEZABILITATE

ARHITECT


CABINET DE ARHITECTURA
GABRIEL DUMITRACHE S.R.L.,
ADRESA : INTRAREA MIHAI EMINESCU NR. 1
SECTOR 2 BUCURESTI
TEL. 0033/660916543
FAX : 021/3114301
e-mail : gabrielfrance@hotmail.fr

N° PL.	DENUMIREA	SCARA	DATA
13	PERSPECTIVA		DEC. 2009

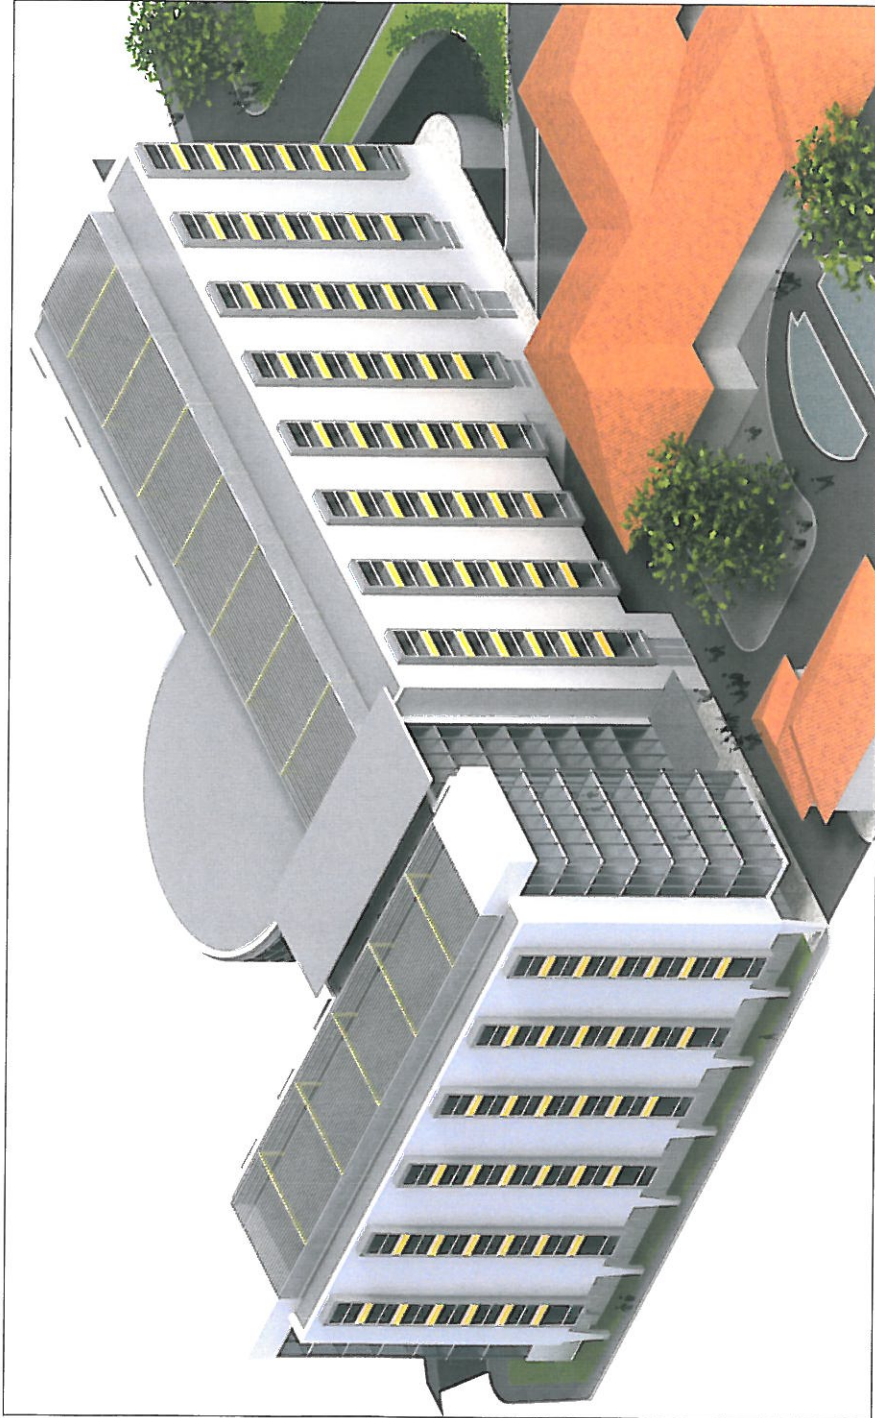

BENEFICIAR

SPITALUL CLINIC DE COPII " DOCTOR VICTOR GOMOIU"
BULEVARDUL BASARABIA NR. 21 SECTOR 2 BUCURESTI

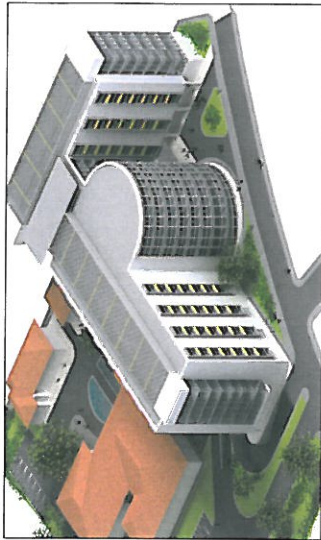

STUDIU DE FEZABILITATE

ARHITECT


CABINET DE ARHITECTURA
GABRIEL DUMITRACHE S.R.L.
ADRESA : INTRAREA MIHAI EMINESCU NR. 1
SECTOR 2 BUCURESTI

TEL. 0033/660916543

FAX : 0213114301


e-mail : gabrielfrance@hotmail.fr

N° P.L.	DENUMIREA	SCARA	DATA
14	PERSPECTIVA		DEC. 2009

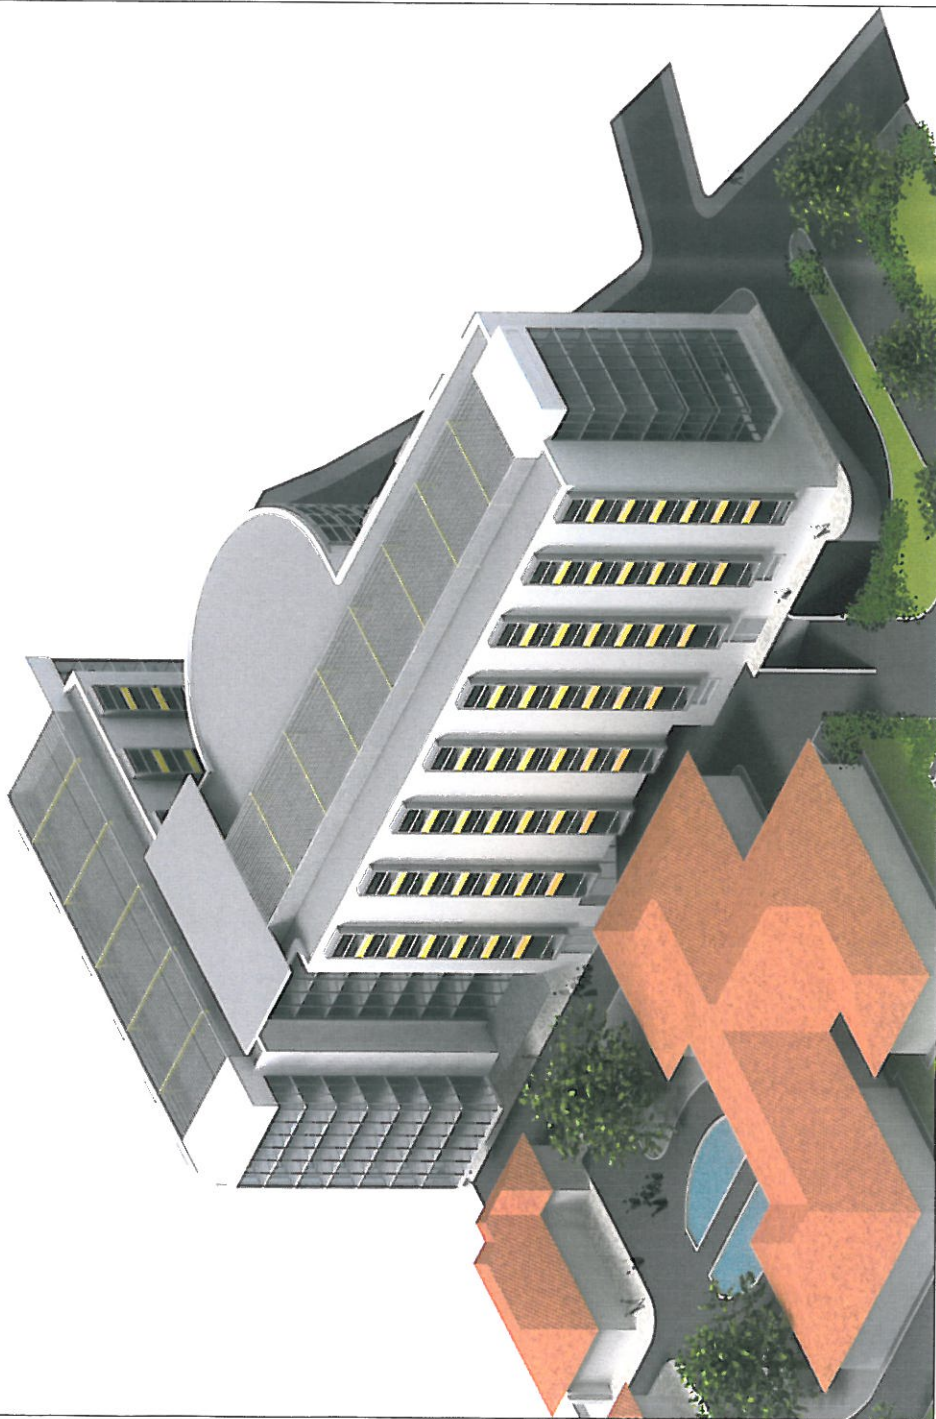

BENEFICIAR


SPITALUL CLINIC DE COPII " DOCTOR VICTOR GOMOIU"
BULEVARDUL BASARABIA NR. 21 SECTOR 2 BUCURESTI

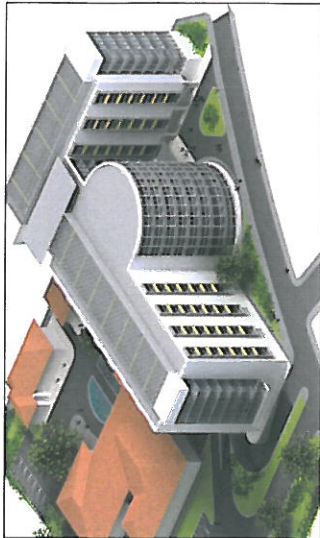

STUDIU DE FEZABILITATE

ARHITECT


**CABINET DE ARHITECTURA
GABRIEL DUMITRACHE S.R.L.**
ADRESA : INTRAREA MIHAI EMINESCU NR. 1
SECTOR 2 BUCURESTI
TEL. 00/33/660916543
FAX : 021/3114301
e-mail : gabrielfrance@hotmail.fr

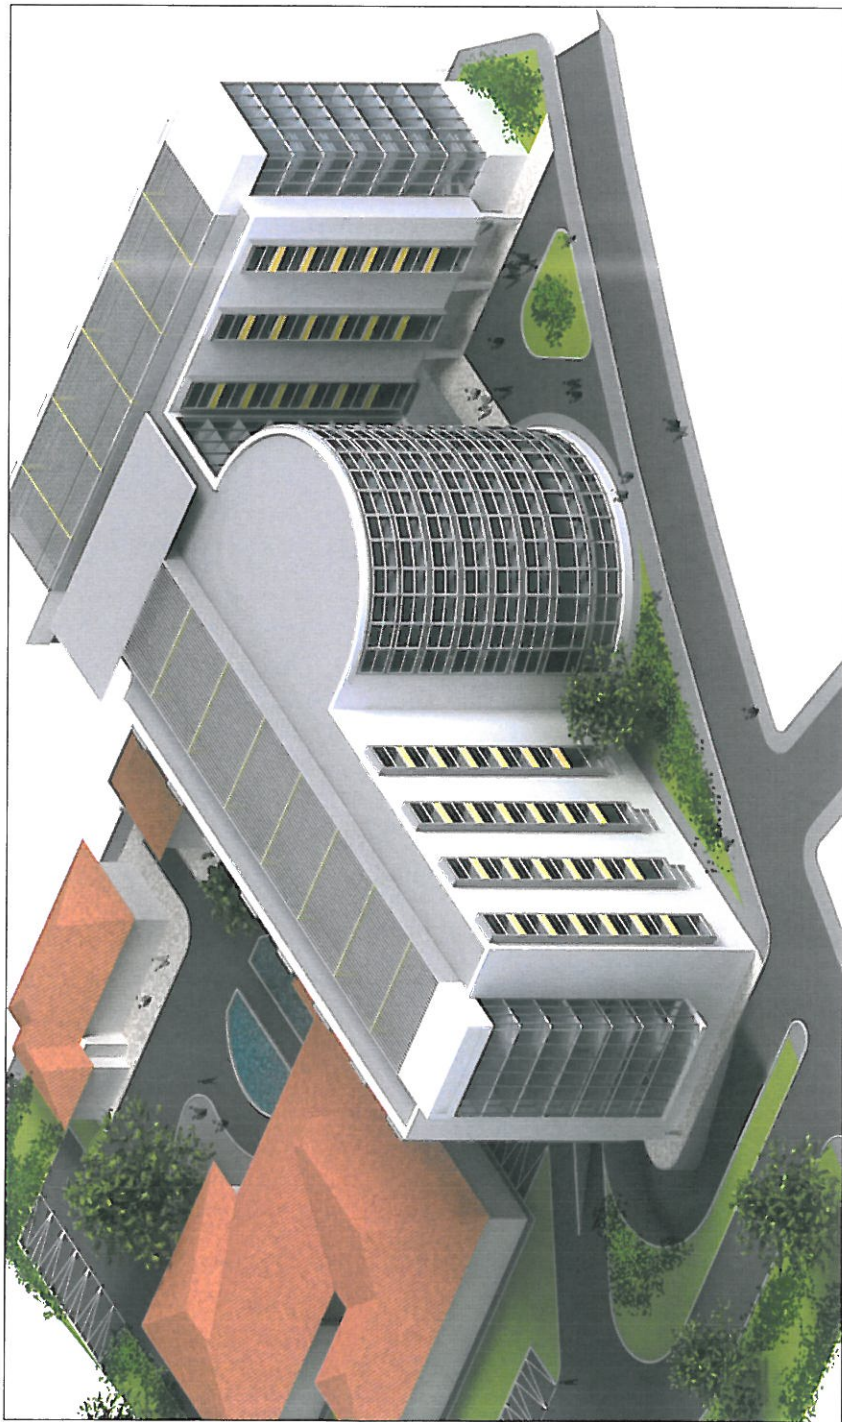

N° PL.	DENUMIREA	SCARA	DATA
15	PERSPECTIVA		DEC. 2009

BENEFICIAR

SPITALUL CLINIC DE COPII " DOCTOR VICTOR GOMOIU"
BULEVARDUL BASARABIA NR. 21 SECTOR 2 BUCURESTI

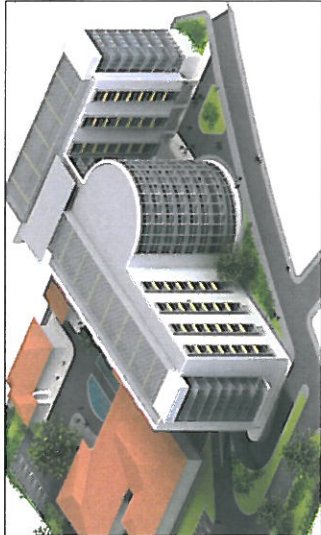

STUDIU DE FEZABILITATE

ARHITECT

CABINET DE ARHITECTURA
GABRIEL DUMITRACHE S.R.L.
ADRESA : INTRAREA MIHAI EMINESCU NR. 1
SECTOR 2 BUCURESTI

TEL. 00/33/660916543

FAX : 021/3114301

e-mail : gabrielfrance@hotmail.fr

N° PL.	DENUMIREA	SCARA	DATA
16	PERSPECTIVA		DEC. 2009

