


MODUL APARTAMENT O CAMERA S=25,85mp

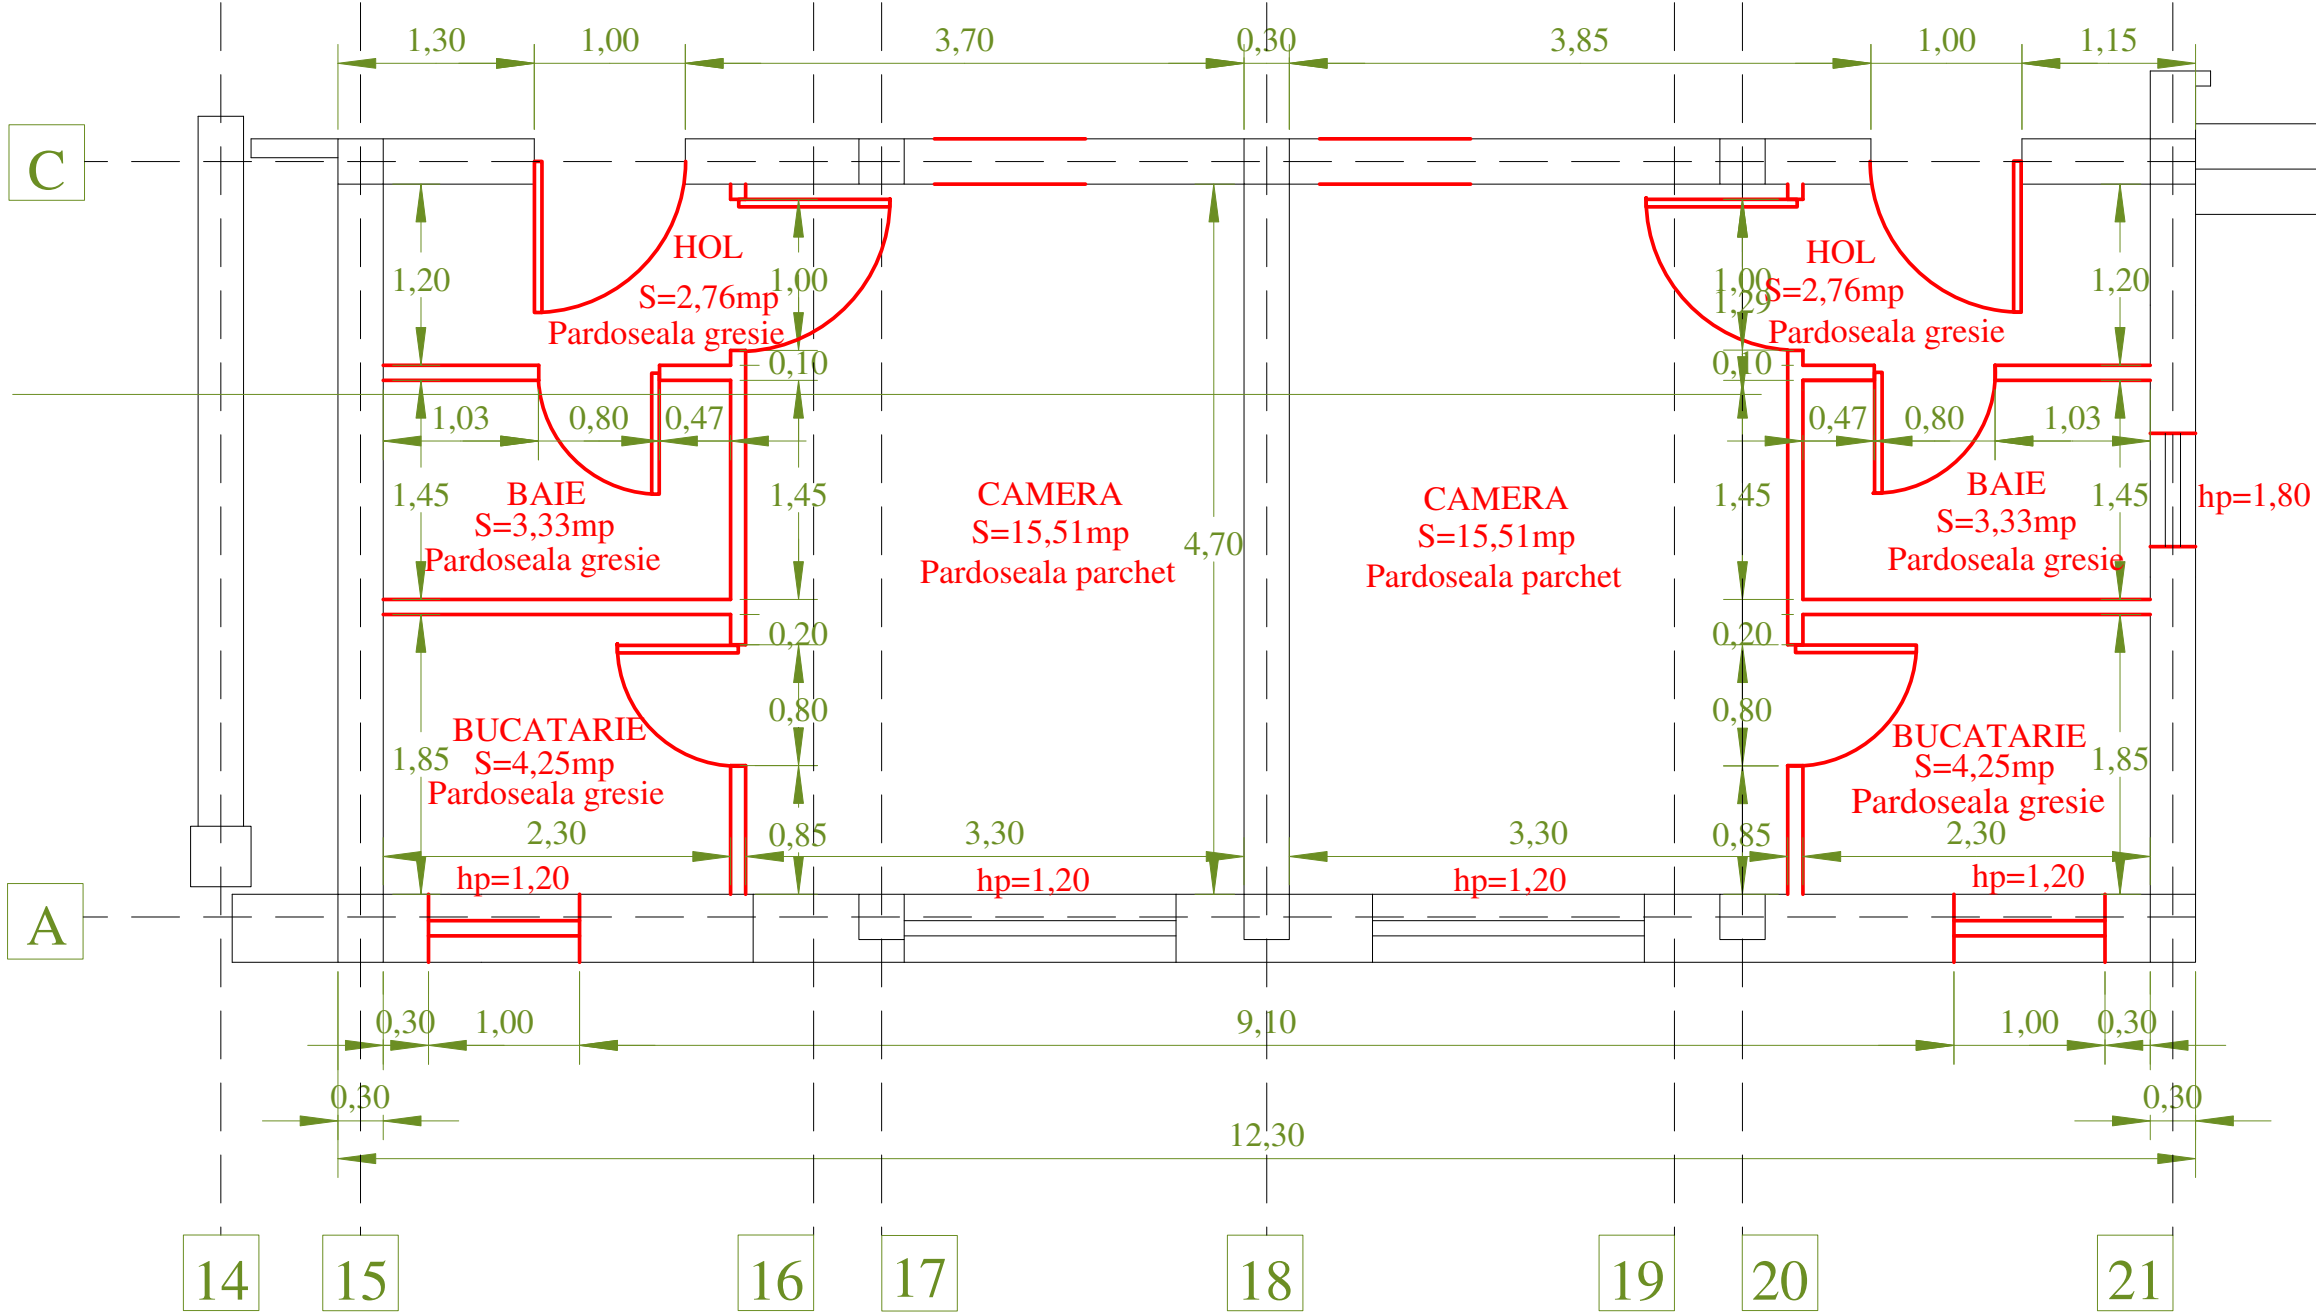

| | | | | |
|--------------------------------------------------------------------------------|--------------------|---|-----------------------|----------------|
| PROIECTANT S.C. DEPAC S.R.L. | | BENEFICIAR: MINISTERUL APARARII - CENTRUL DE STUDII SI PROIECTARE CONSTRUCTII MILITARE BUCURESTI | | |
| CONTRACT: T015/ 14.07.2009 | | FAZA DE PROIECTARE: SF | | DATA 2009 |
| LUCRARI DE INTERVENTIE IN CAZARMA 1354 CONSTANTA COD PROIECT 2008-4-1354 | | MODUL APARTAMENT O CAMERA | | SCARA 1:100 |
| SEF PROIECT | ing. Ungureanu Dan | APROBAT | arh. Turcoianu Florin | PLANSA 11 |
| VERIFICAT | ing. Luca Petrica | OPERATOR CAD | Stanciu Adrian | |