


# SITUATIA EXISTENTA sc. 1:200

- 1. Zona verde
- 2. Pavele beton mozaicat 20x20cm
- 3. Pavele fasii marmura 45 x 45cm
- 4. Mozaic
- 5. Fantana arteziana existenta



SOLUTIILE TEHNICE SI ECONOMICE CUPRINSE IN PREZENTA DOCUMENTATIE SUNT PROPRIETATE INTELCTUALA A S.C. SERVICII DE GOSPODARIRE URBANA S.R.L. PLOESTI SI POT FI UTILIZATE NUMAI IN SCOPUL PREVAZUT IN CONTRACT. DOCUMENTATIA NU POATE FI REPRODUSA INTEGRAL SAU PARTIAL FARA ACORDUL SCRIS AL S.C. SERVICII DE GOSPODARIRE URBANA S.R.L.

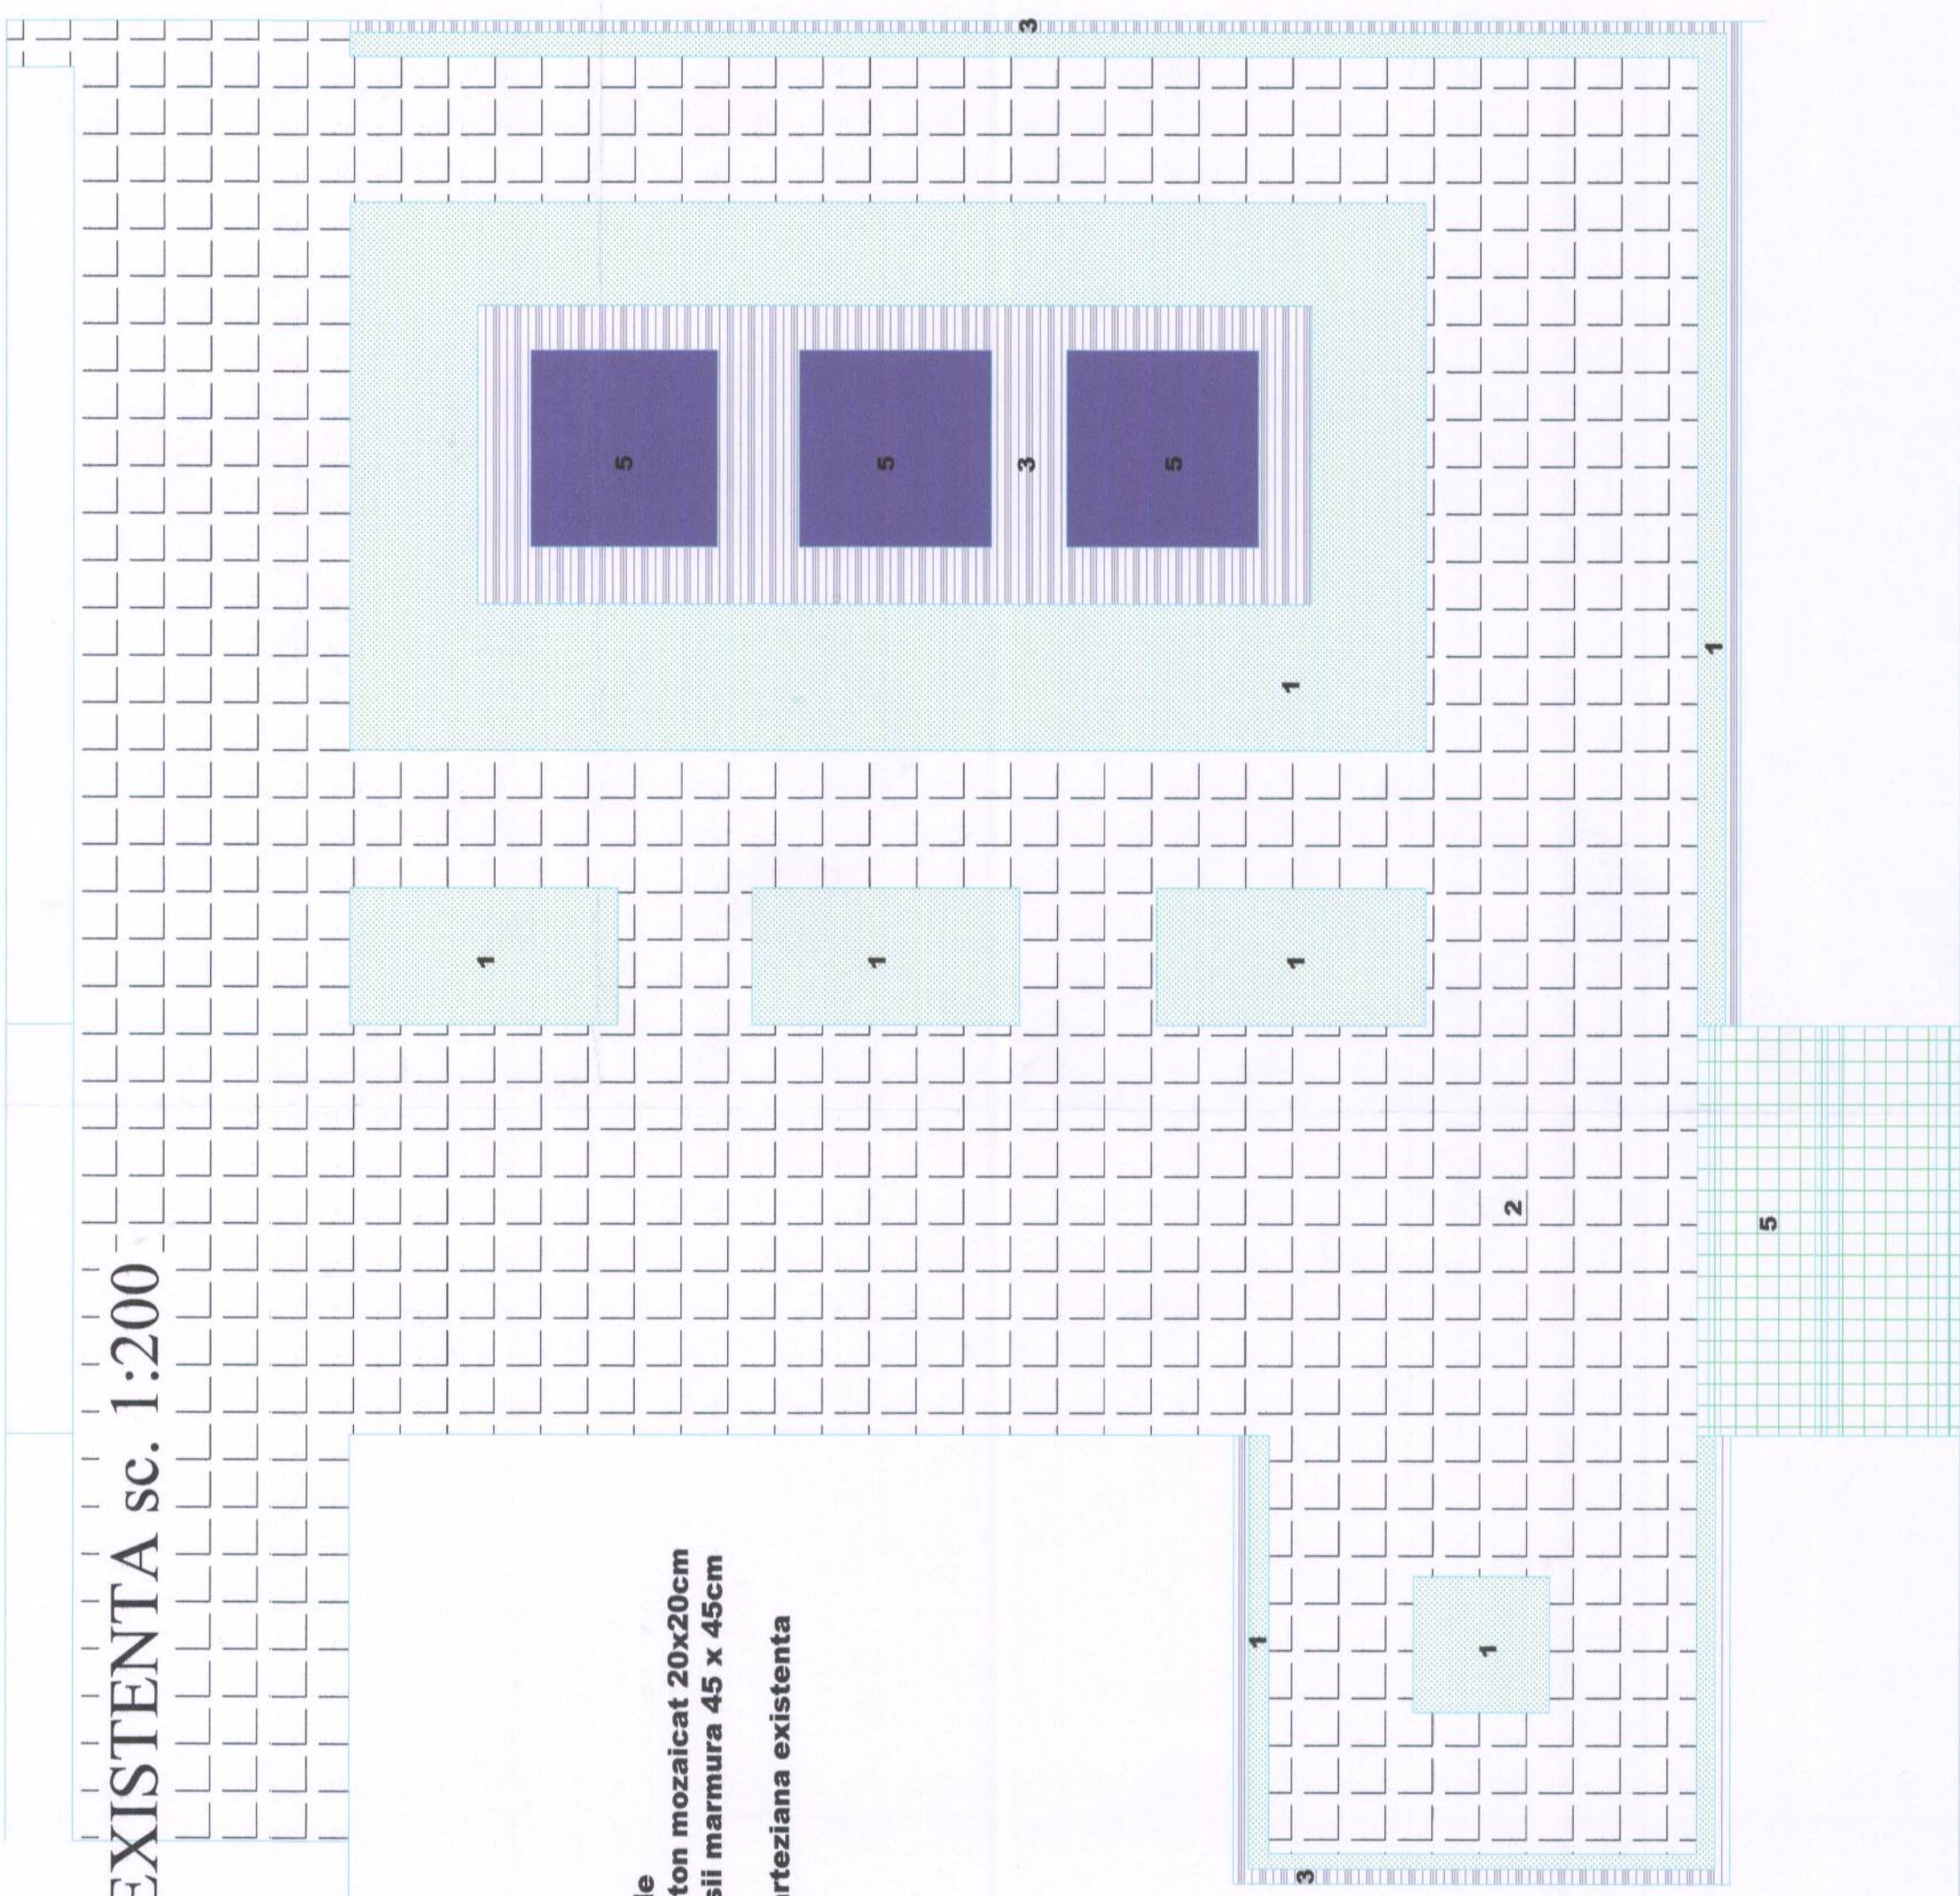

Director : DAN IONITA

VERIFICATOR / EXPERT	TITLU PROFESIONAL - NUME	REFERAT / EXPERTIZA NR. / DATA	PROIECT NR. 5/2011
S.C. Servicii de Gospodarie Urbana Ploiesti S.R.L.	ing. Siliu Stoica	BENEFICIAR : MUNICIPIUL PLOESTI	FAZA : S.F.
ELABORATOR	TITLU PROFESIONAL - NUME	TITLU PROIECT : AMENAJARE ESPANADA CASA DE CULTURA A SINDICATELOR	PLANSĂ NR. 1
SEF PROIECT	ing. Siliu Stoica	SCARA : 1/200	
PROIECTAT	ing. Siliu Stoica	DATA : 01.2011	
DESEMAT	ing. Siliu Stoica		