


PLAN DE AMPLASAMENT SI

DELIMITARE A ZONEI DE PROTECTIE
SCARA 1:2000

Nr. Cadastral	Suprafata masurata	Adresa imobilului: Str. Calea lui Traian, TAEB
1671	140865 mp	Intravilan + Extravilan
Cartea funciara nr.	UAT	Oras Calimanesti

BLA 13, PARCELELE 448, 445/3, 445/1, 446/1, 446/2, 445/2, 426/1, 425/1, 425/2, PUNCTELE "COZIA" - COZIA

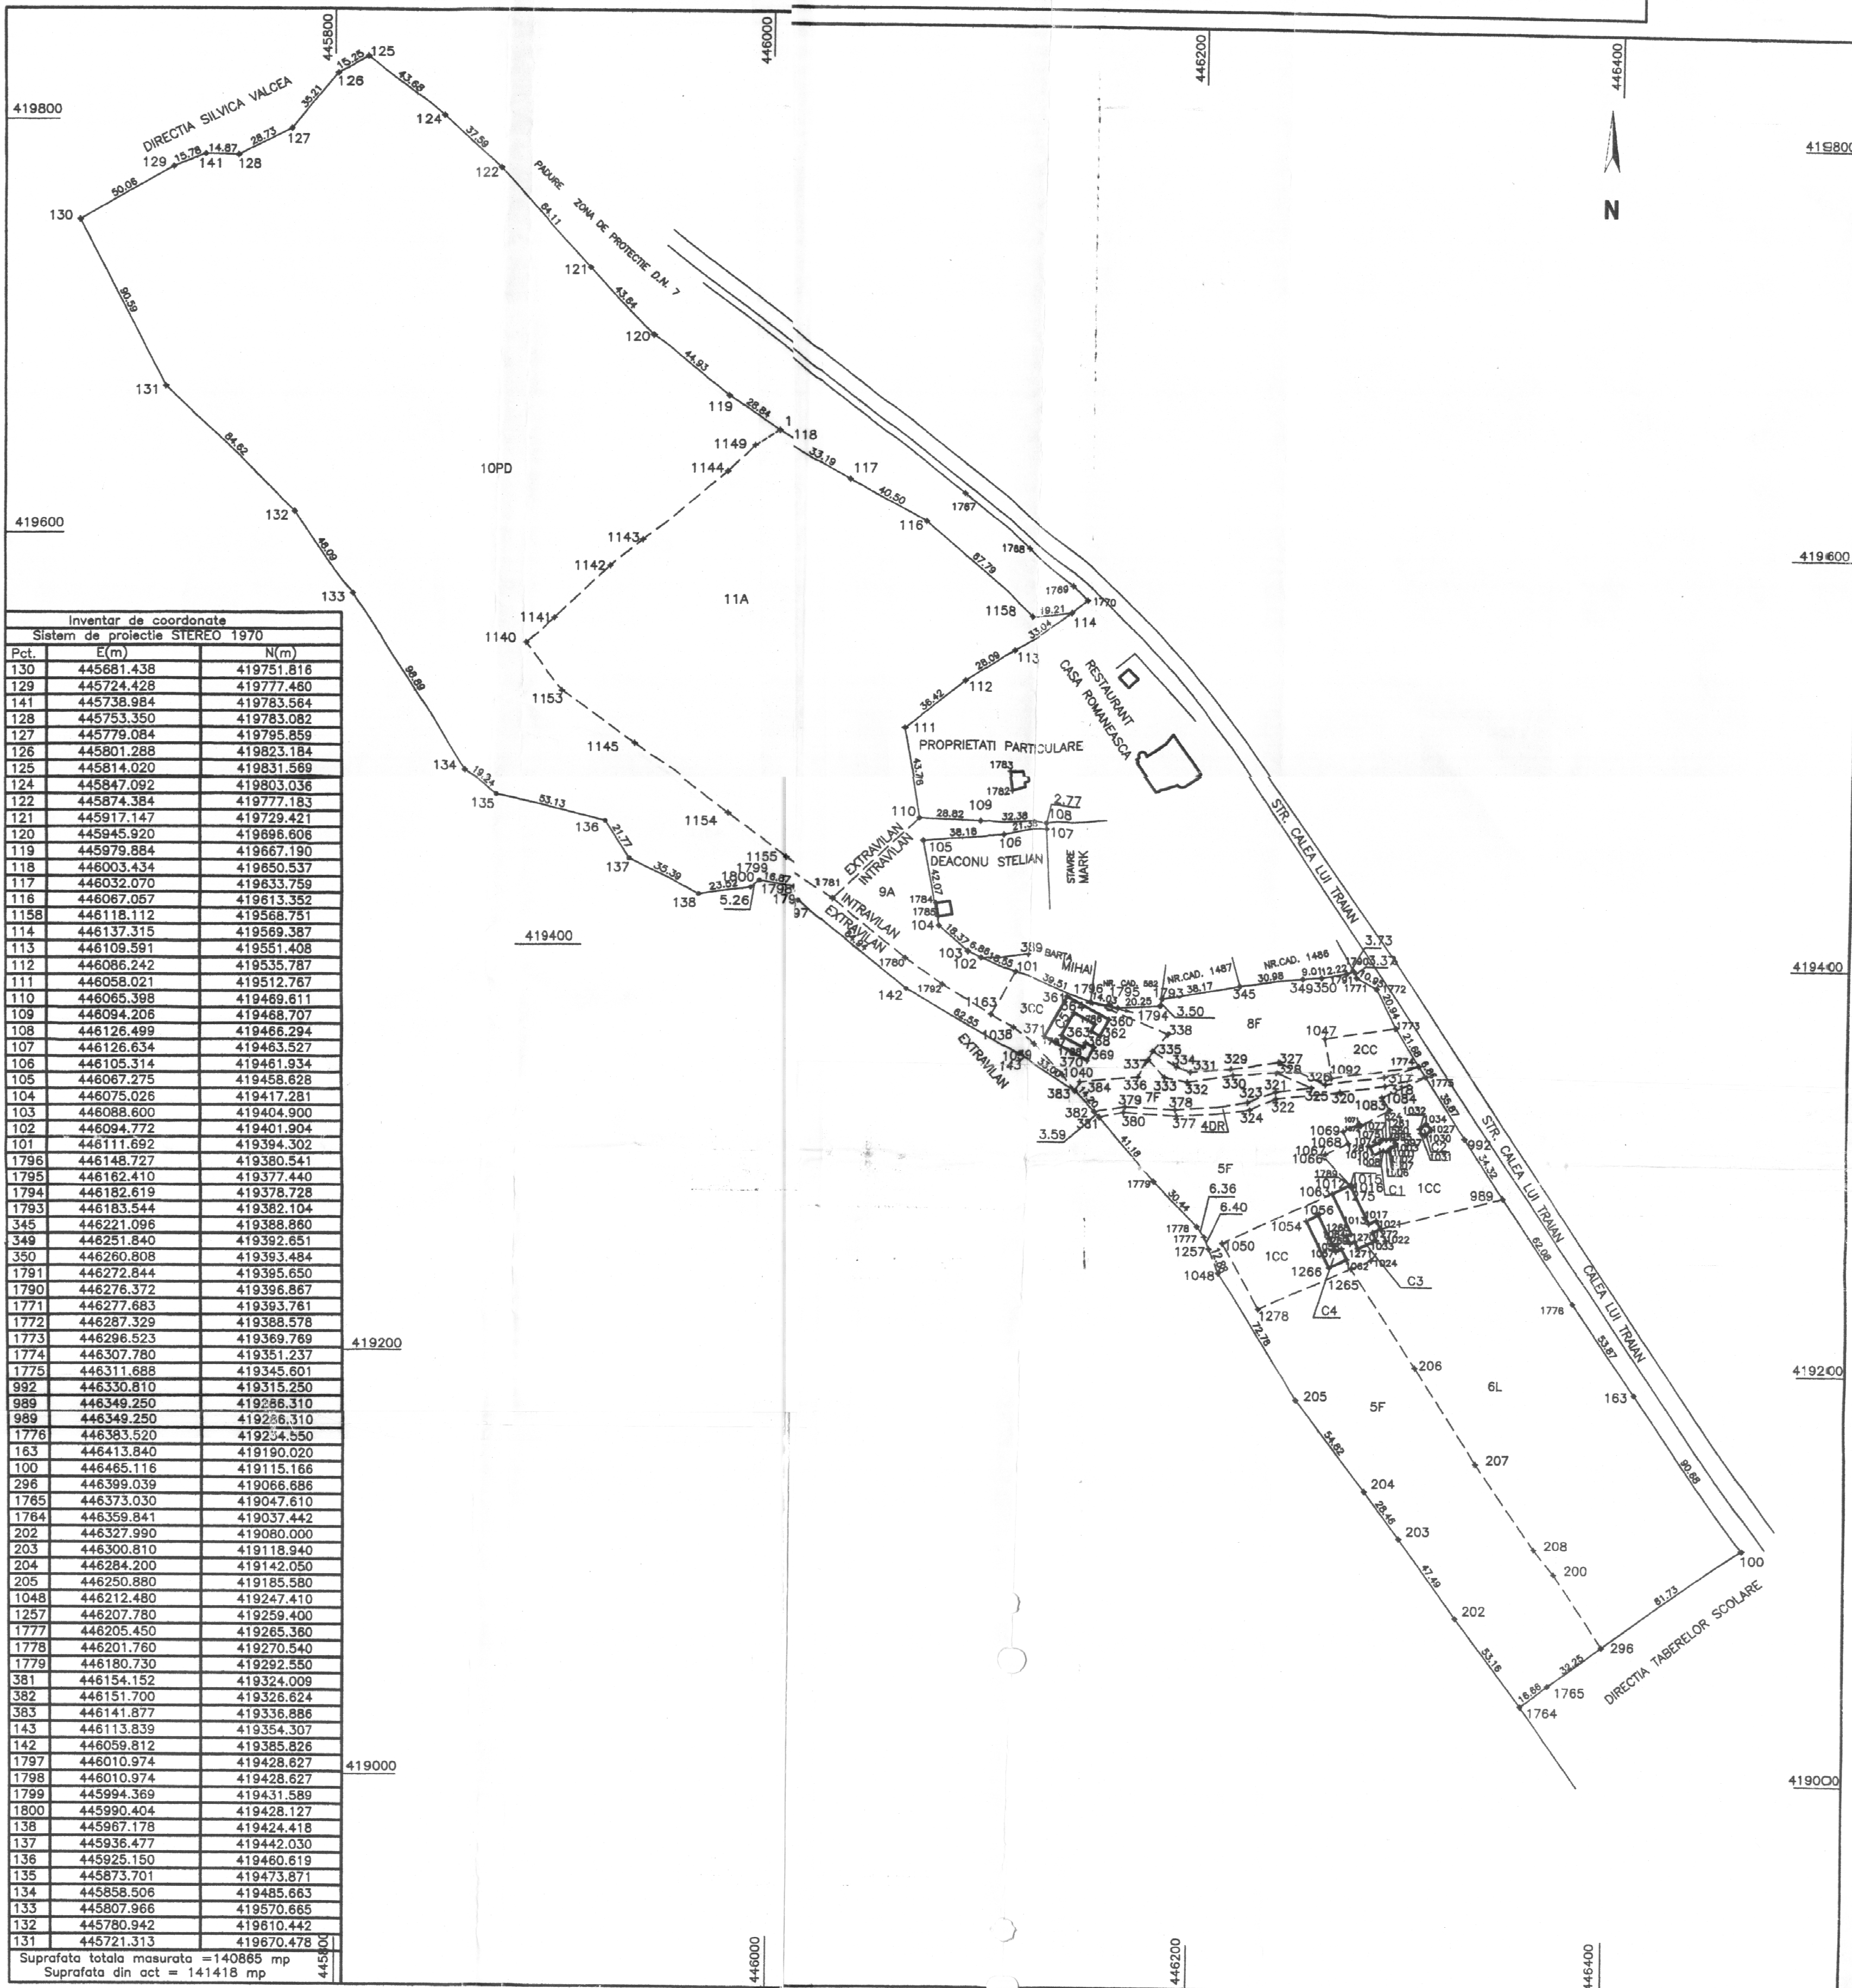

A. Date referitoare la teren				
Nr. Parcela	Categorie de folosinta	Suprafata (mp)	Valoare de impozitare (lei)	Mentiiuni
1	CC	6054	211890	Imobil imprejmuit intre punctele 114-1764, neimprejmuit
2	CC	770	26950	cu Directia Silvica Valcea si D.N. 7. Intra punctele
3	CC	2483	86905	125-114
4	DR	1014	35490	
5	F	18026	630910	
6	L	17818	623630	
7	F	1454	50890	
8	F	4282	149870	
9	A	3145	110075	
10	PD	59052	59052	
11	A	26767	9368.45	
TOTAL		140865	1995030.45	

B. Date referitoare la constructii			Mentiiuni
Cod Constr.	Suprafata construita la sol (mp)	Valoare de impozitare	
C1	57	1054500	C1-Biserica-Sup. constr. desfasurata = 57 mp

EXECUTANT
NECHIFOR GABRIEL PETRU



Se confirma suprafata din masuratori si
Introducerea imobilului in baza de date

60727/08.11.07
SISTEM DE PROIECTIE STEREO 1970
REASCU VIOREL
INGINER DE CADASTRU SI ORGANIZATORIE