


TURNUL DE CONTROL - etaj IV
scara 1:100

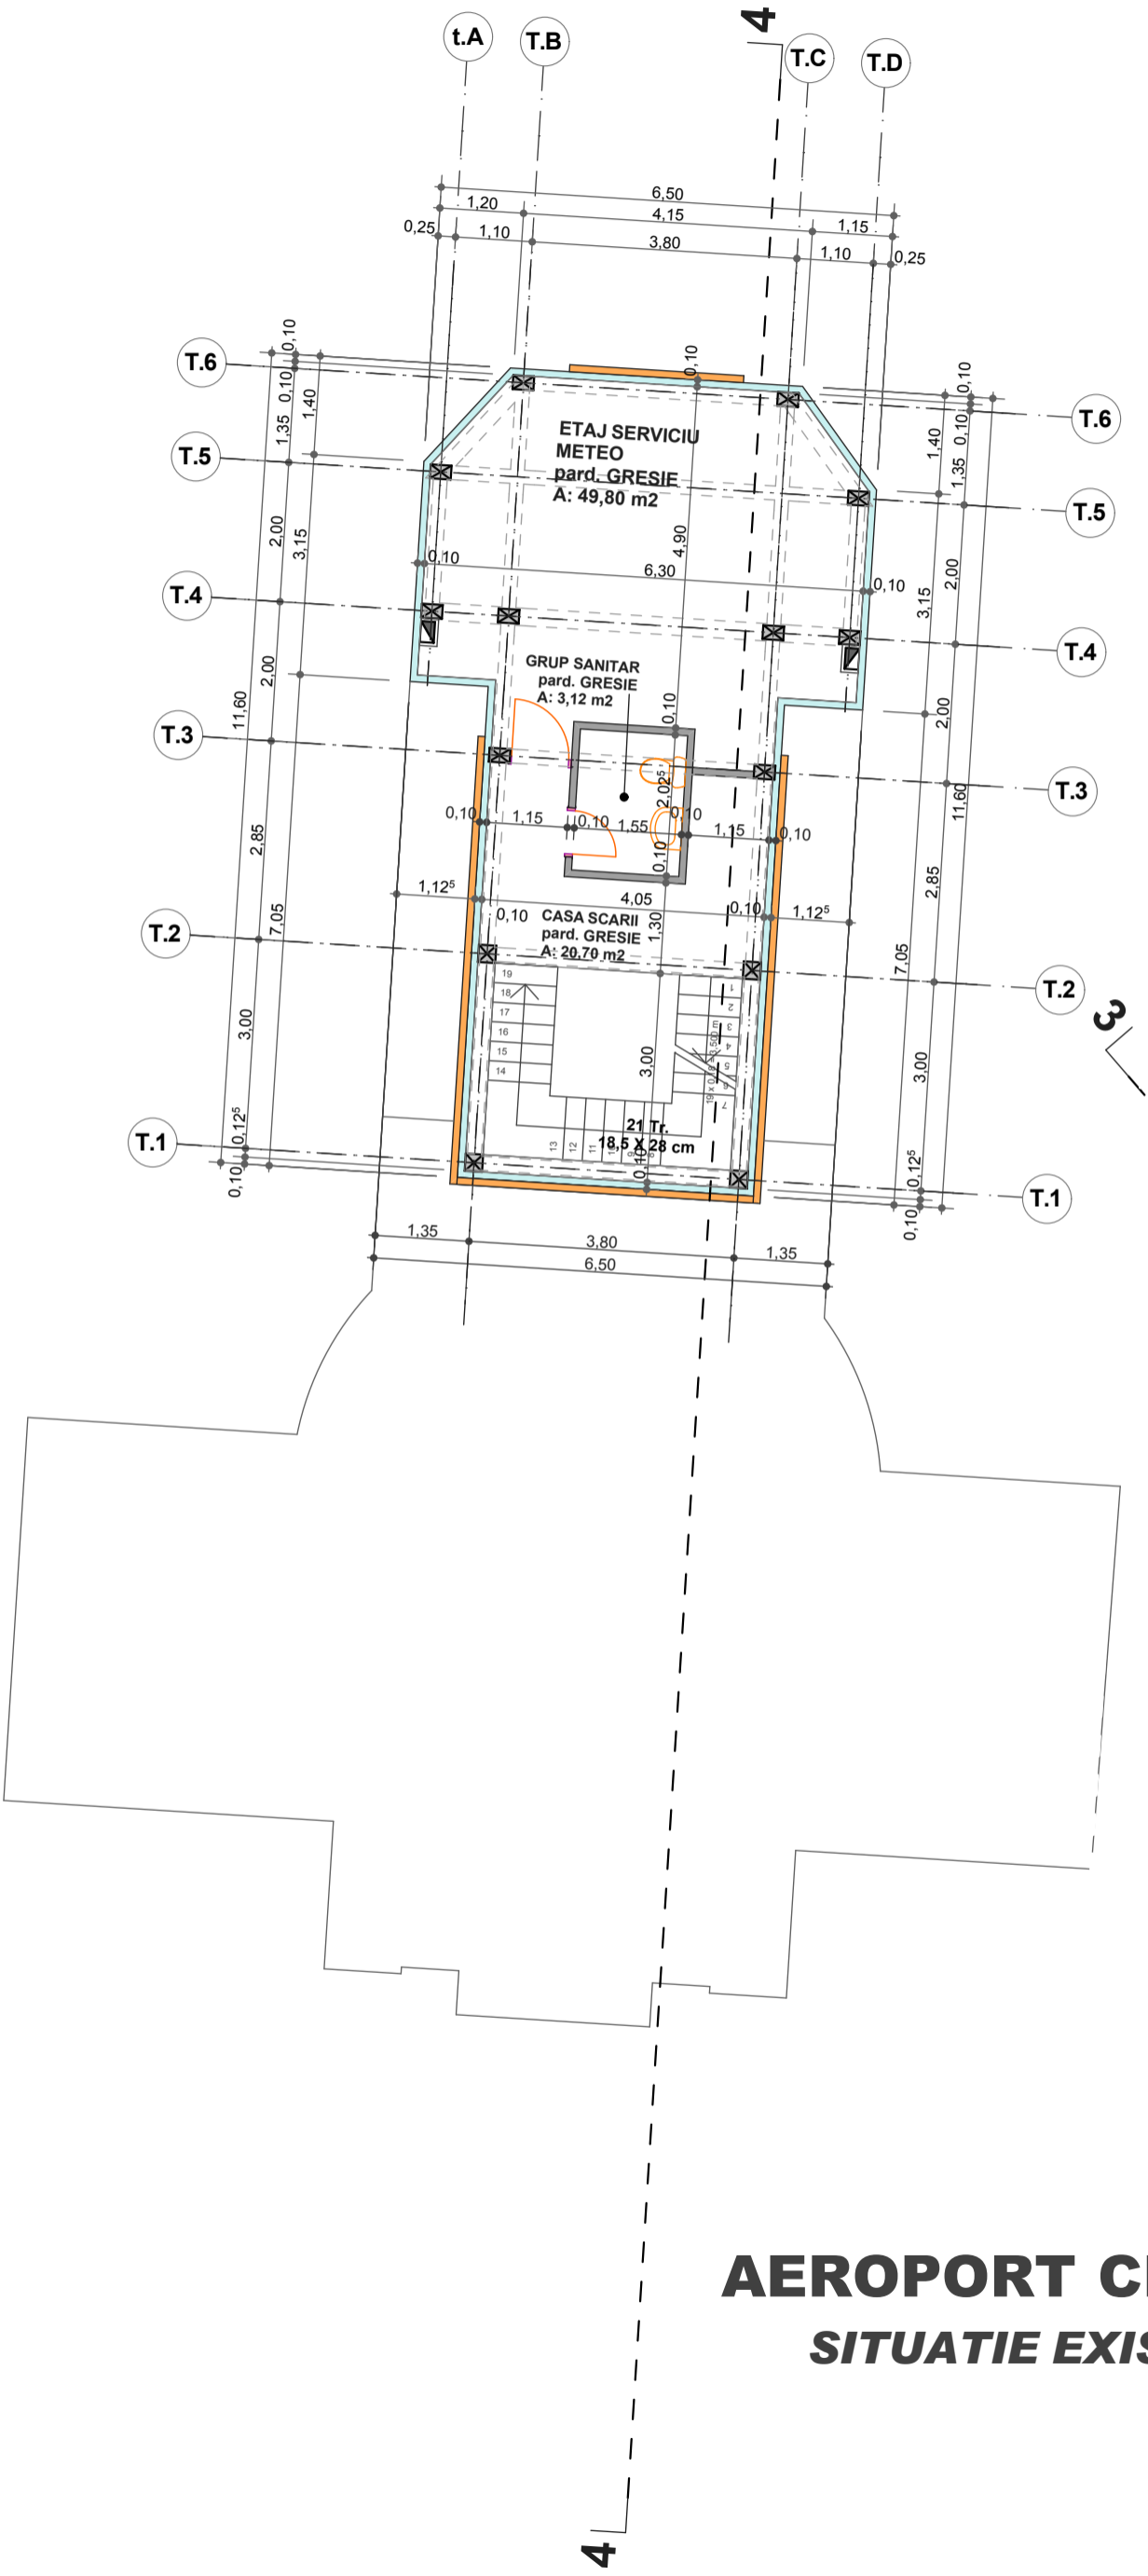

AEROPORT CRAIOVA -
SITUATIE EXISTENTA -