


TURNUL DE CONTROL - etaj III
scara 1:100

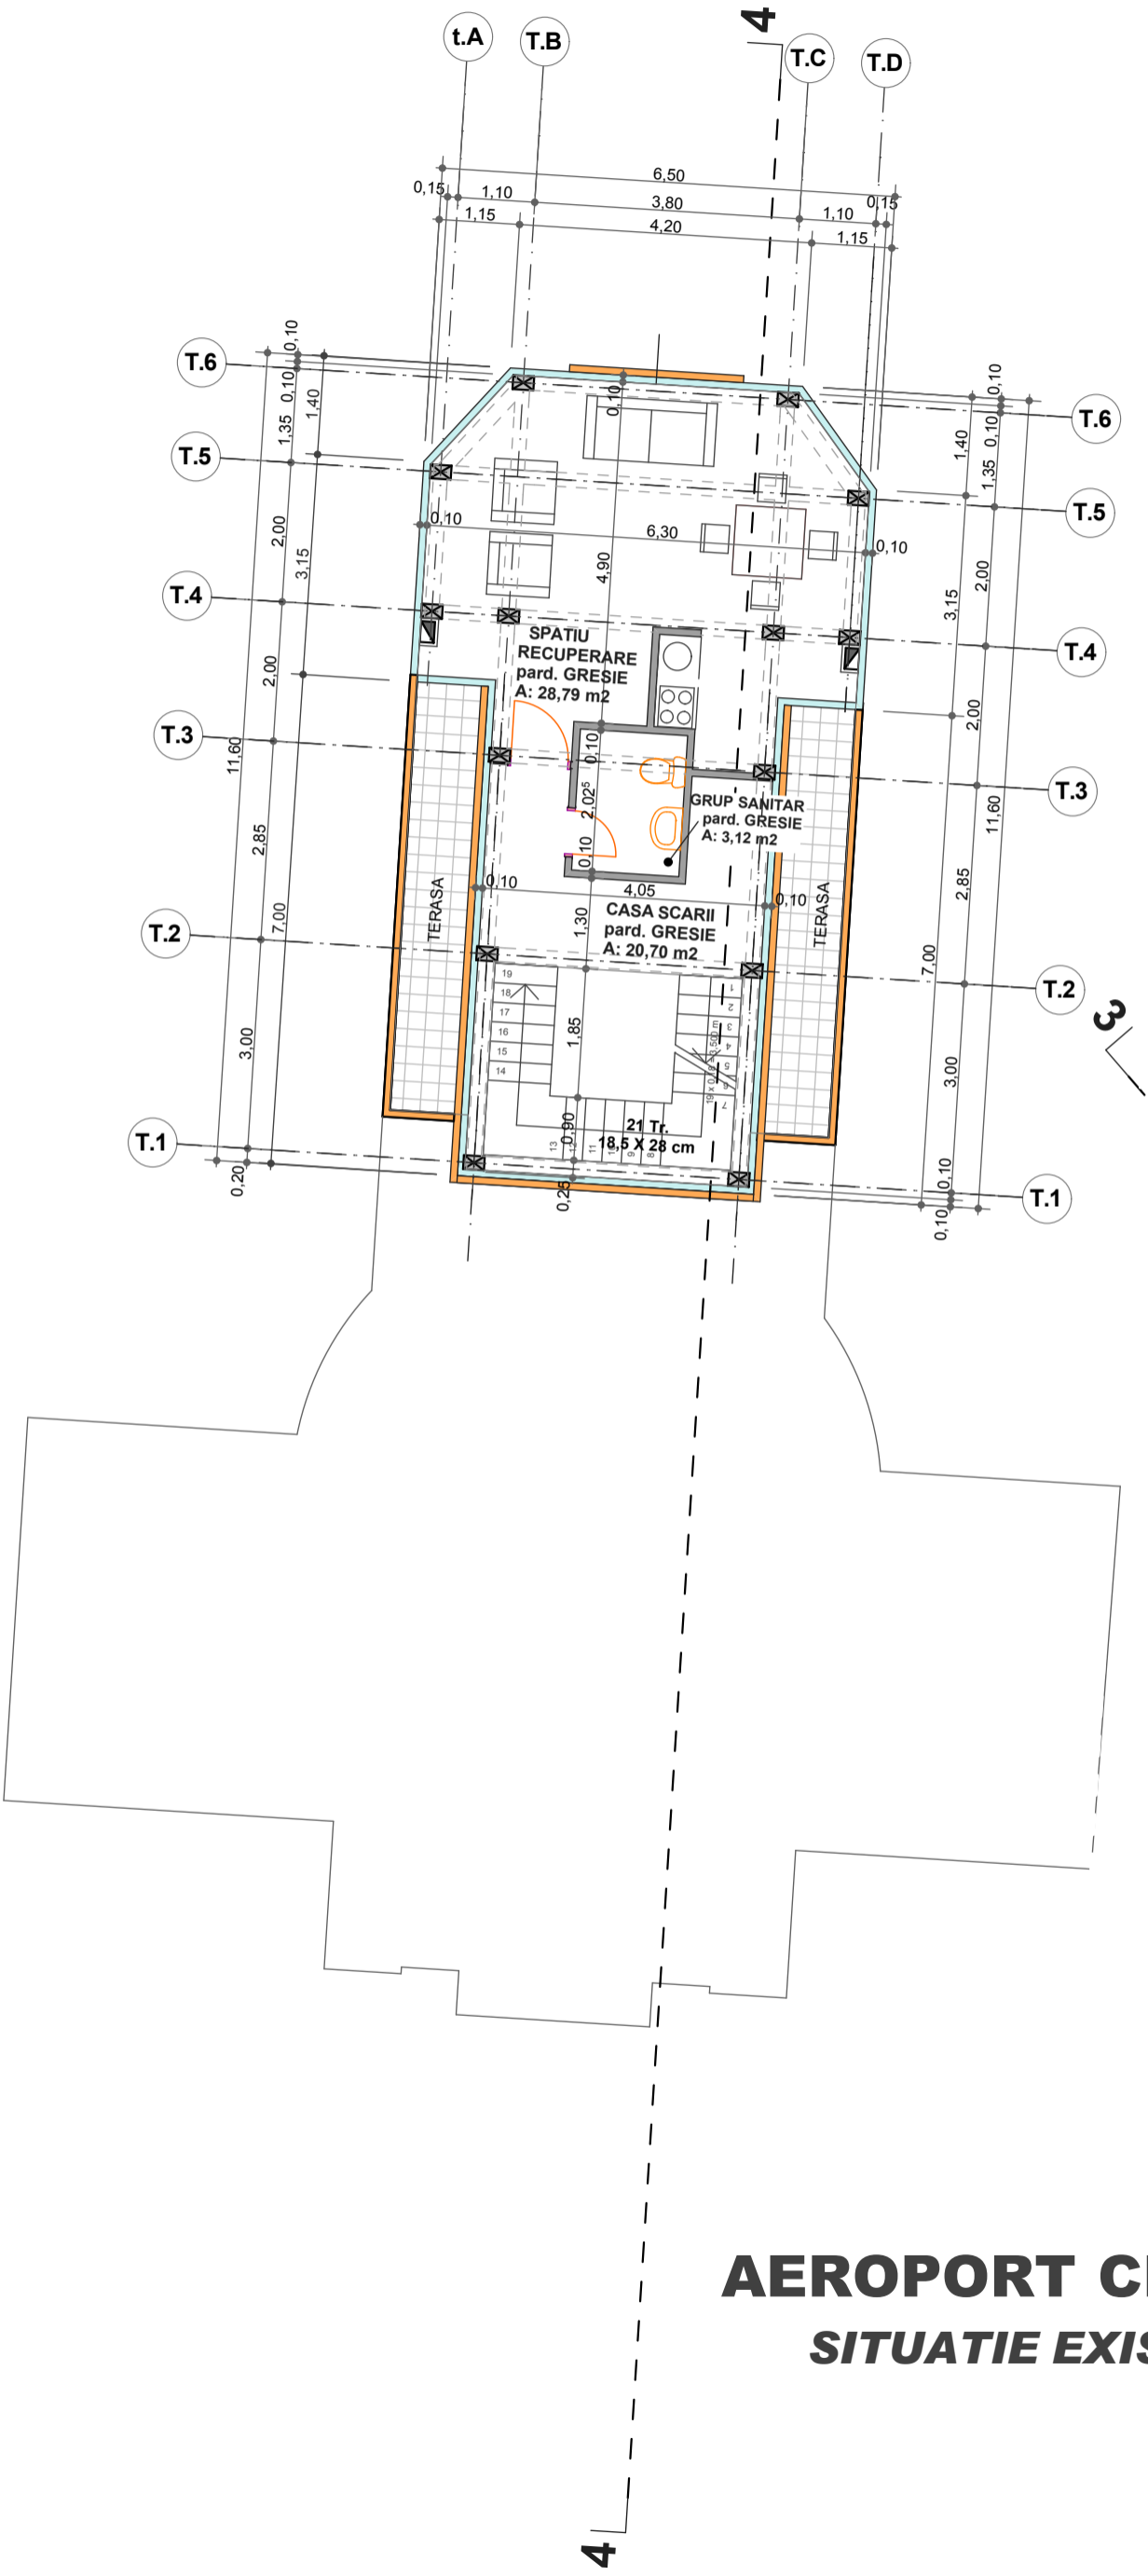

AEROPORT CRAIOVA -
SITUATIE EXISTENTA -