

LICEUL "GIB MIHAESCU"
CORP 2
SUPRAETAJARE
SC = 635,00 mp
SD = 2720,00 mp


EXTINDERE PENTRU
AMPLASARE SCARA
SC = 41,00 MP


EXTINDERE - AMPLASARE LIFT
SC = 6,00 MP
TEREN SPORT

LICEUL "GIB MIHAESCU"
CORP 1

COLEGIU NATIONAL
"GIB MIHAESCU"
PLAN GENERAL
CORP 2
Scara: 1:500


Planşa: 1

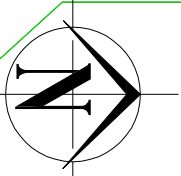

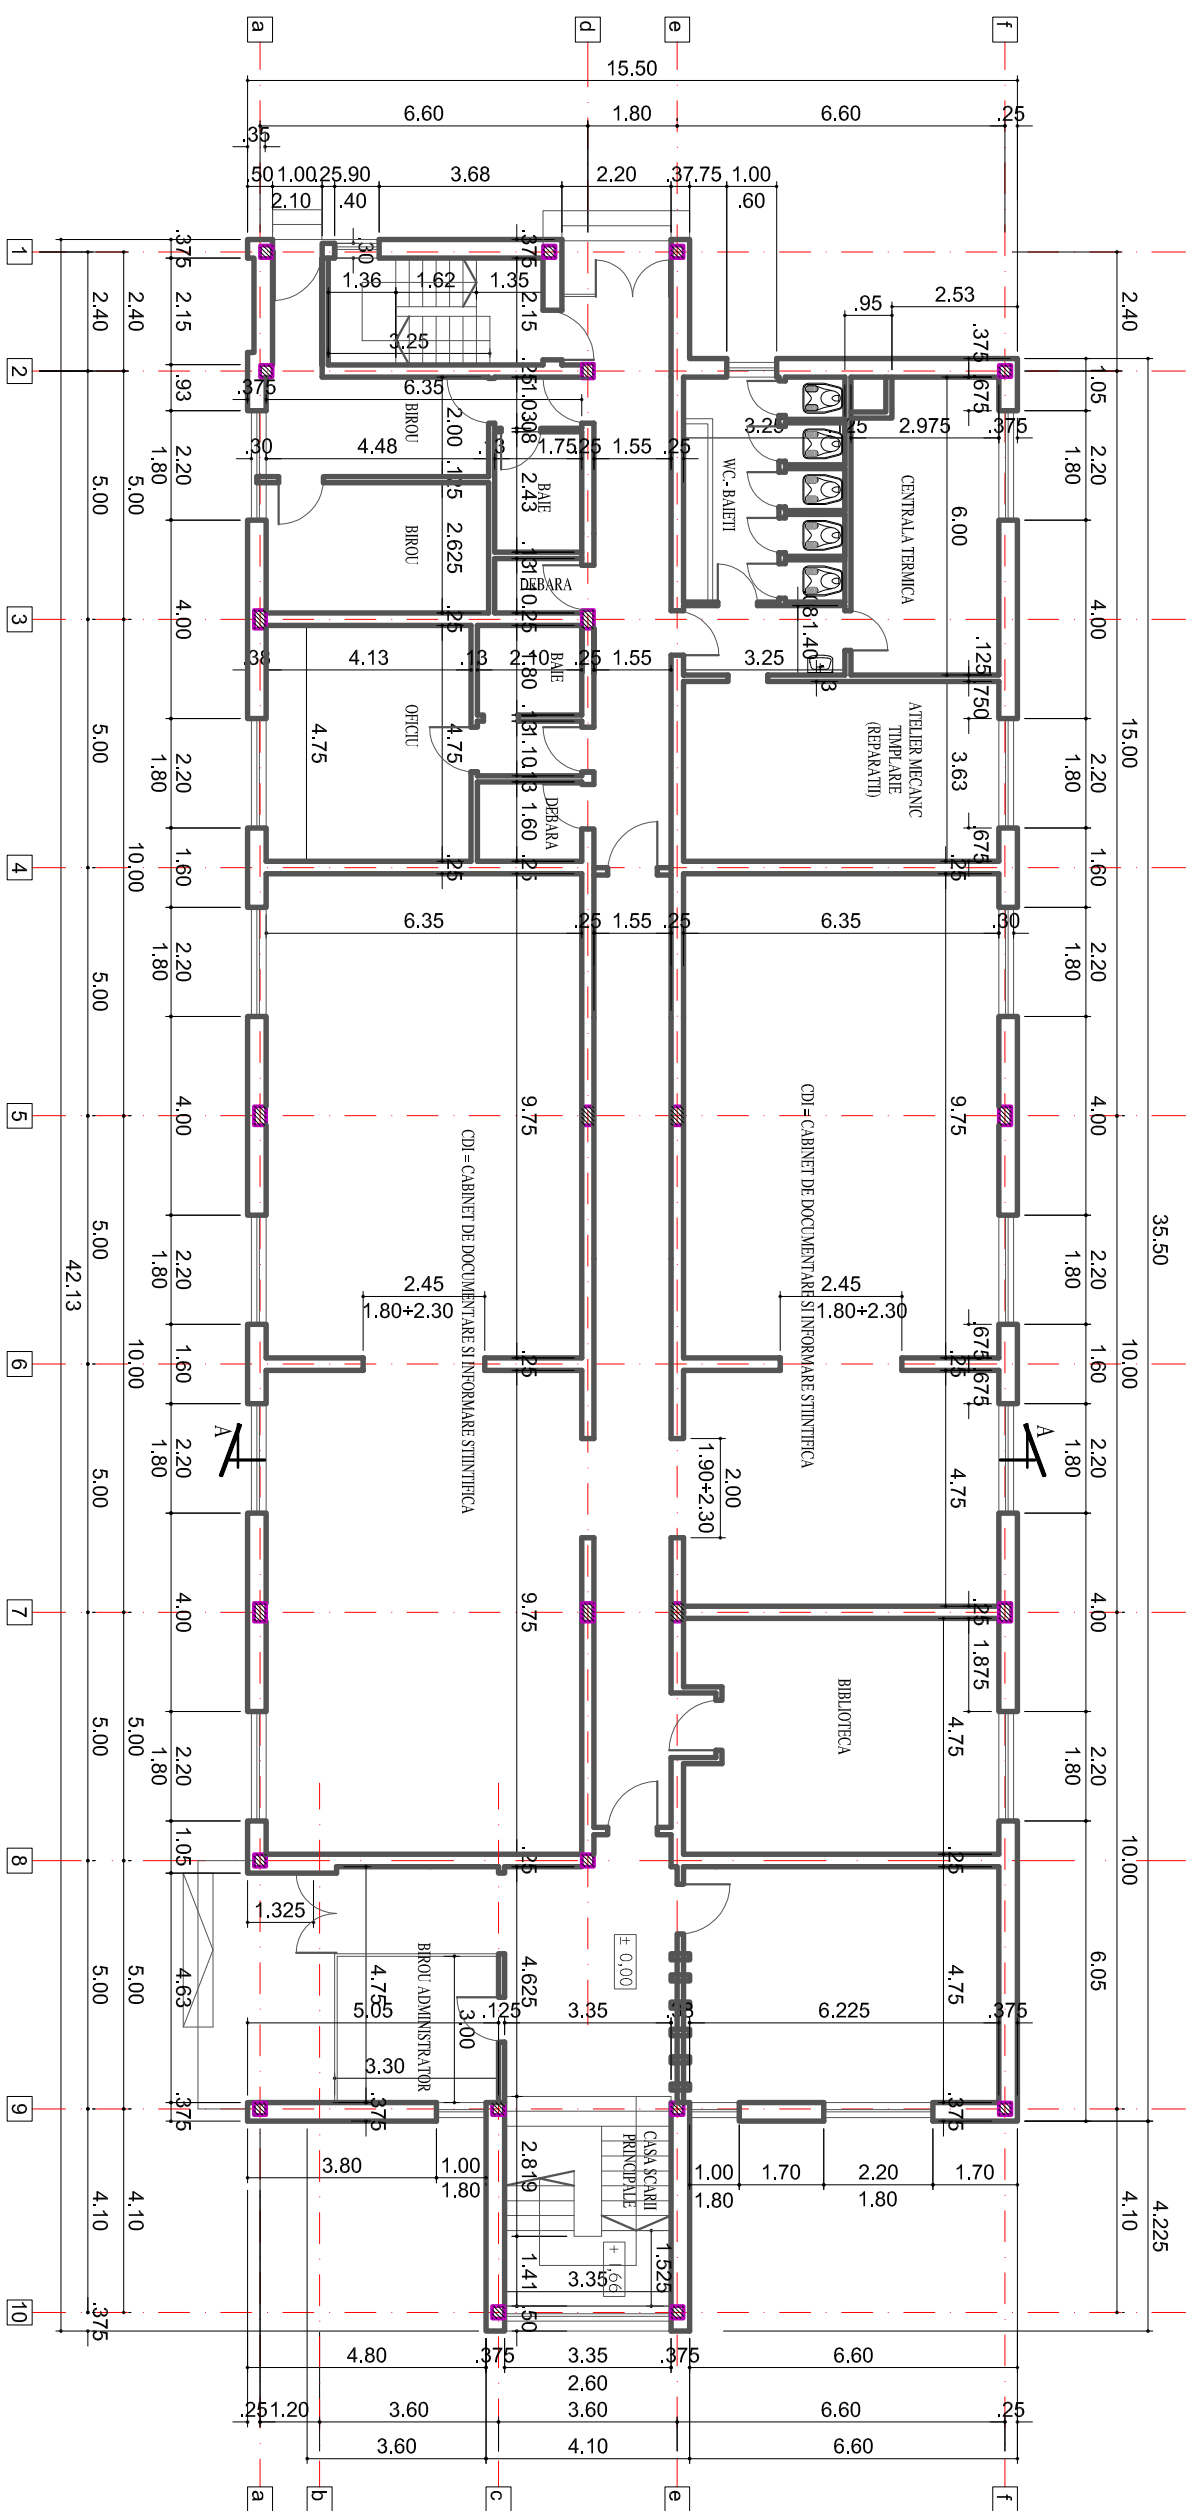


COLEGIU NATIONAL
"GIB MIHESCU"
PLAN PARTER
RELEVU
CORP 2
Scara: 1:100

Planșă: 2

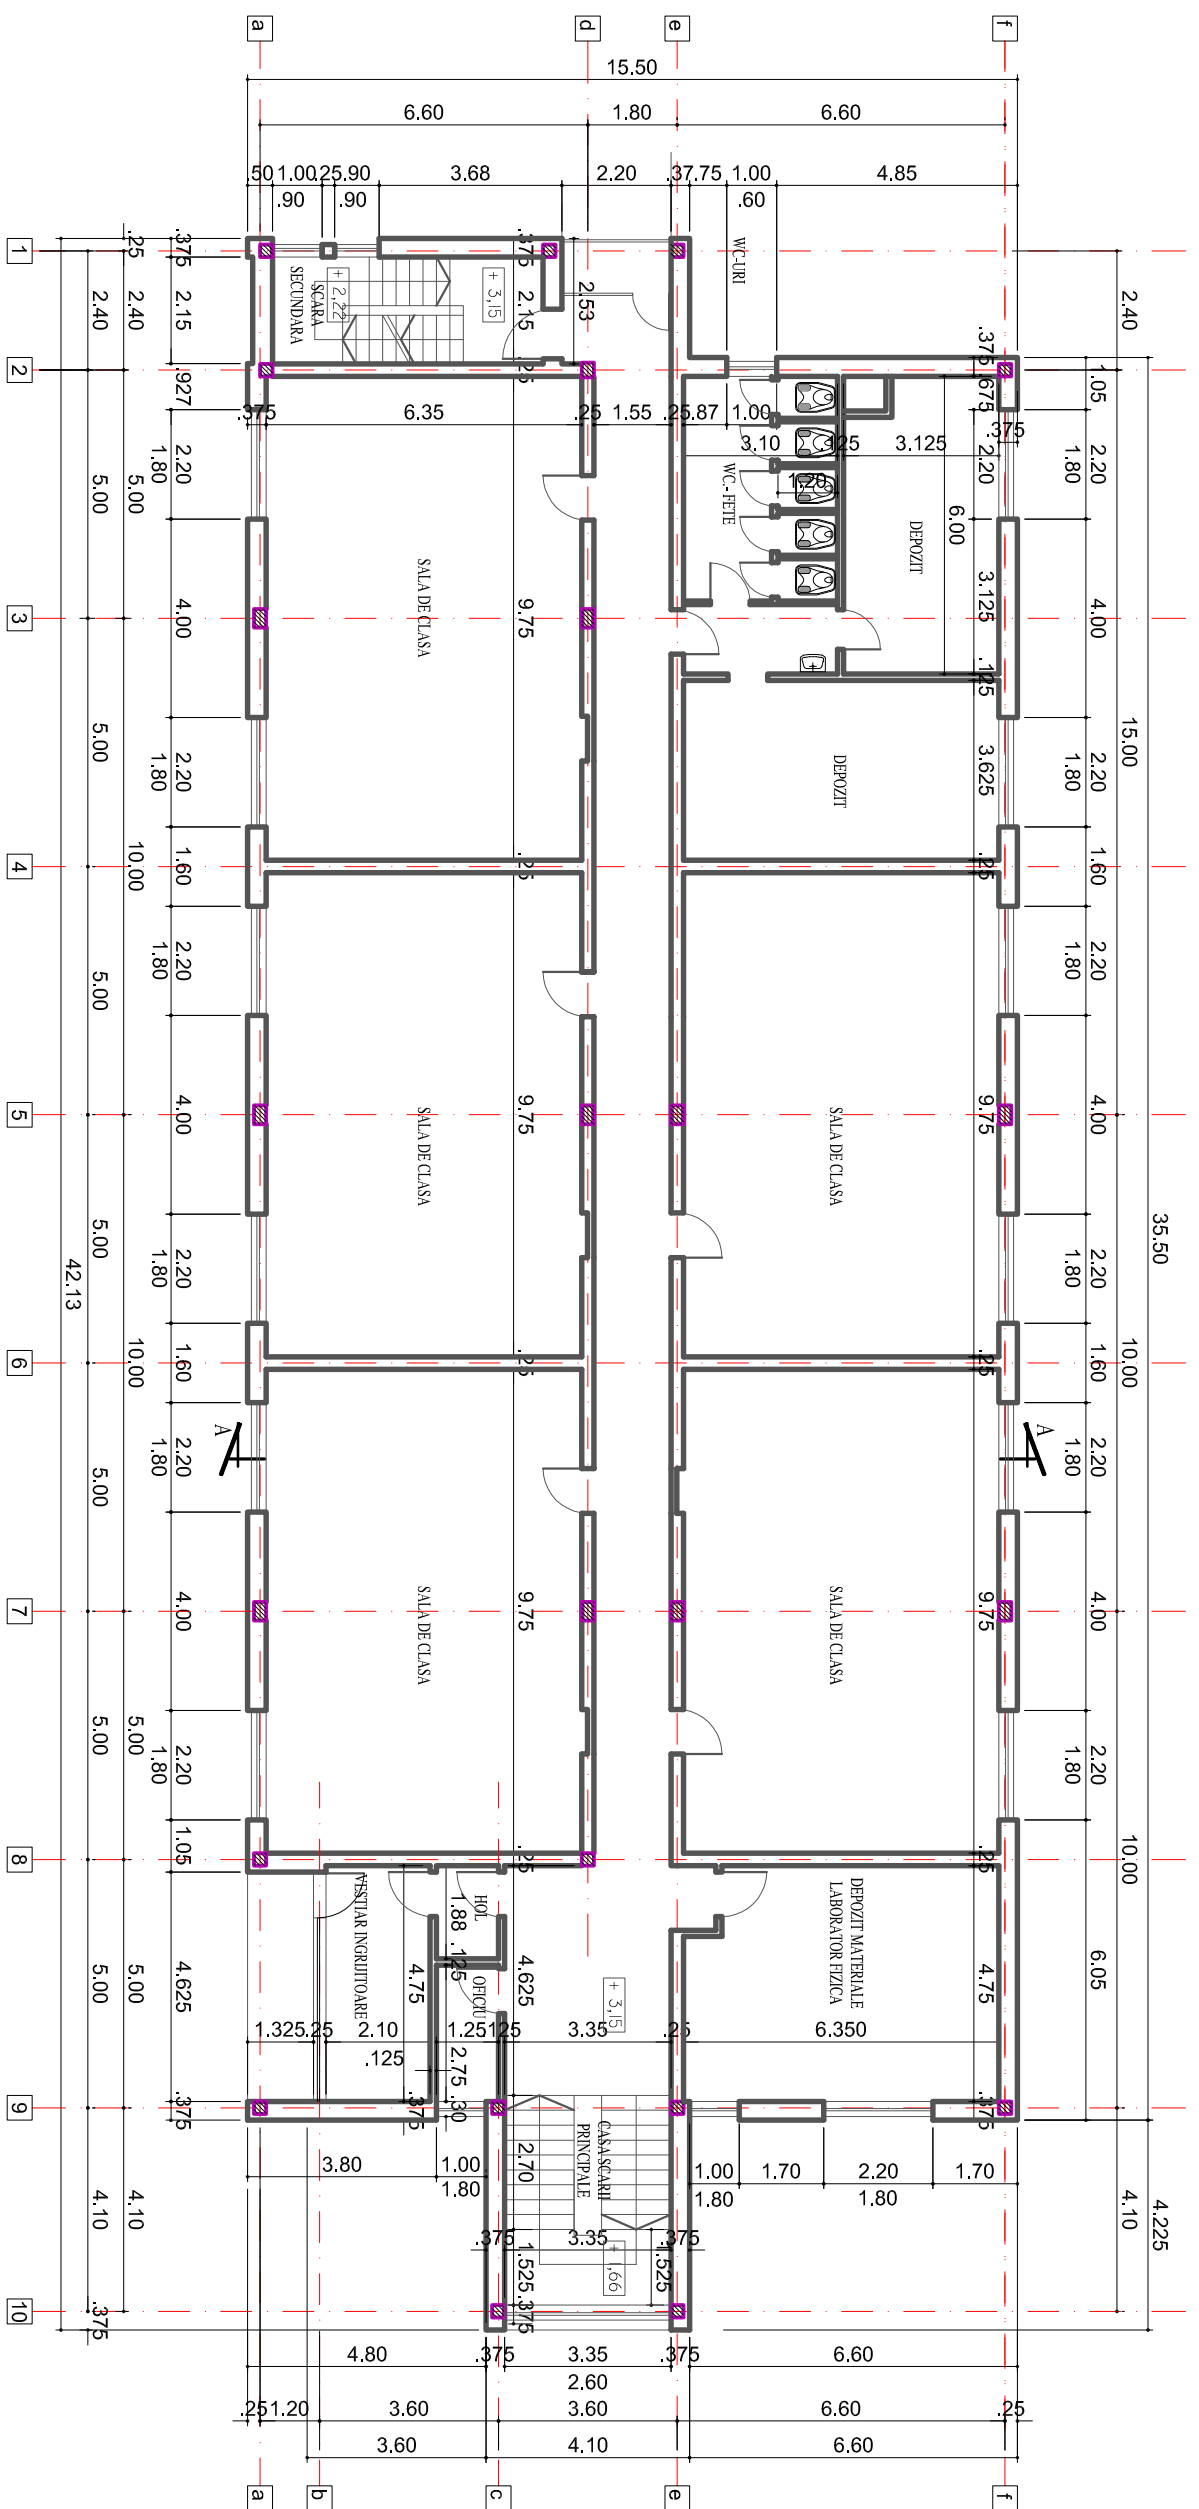

COLEGIU NATIONAL
"GIB MIHAIESCUI"
PLAN ETAJ 1
RELEVU
CORP 2
Scara: 1:100

Planșar: 3

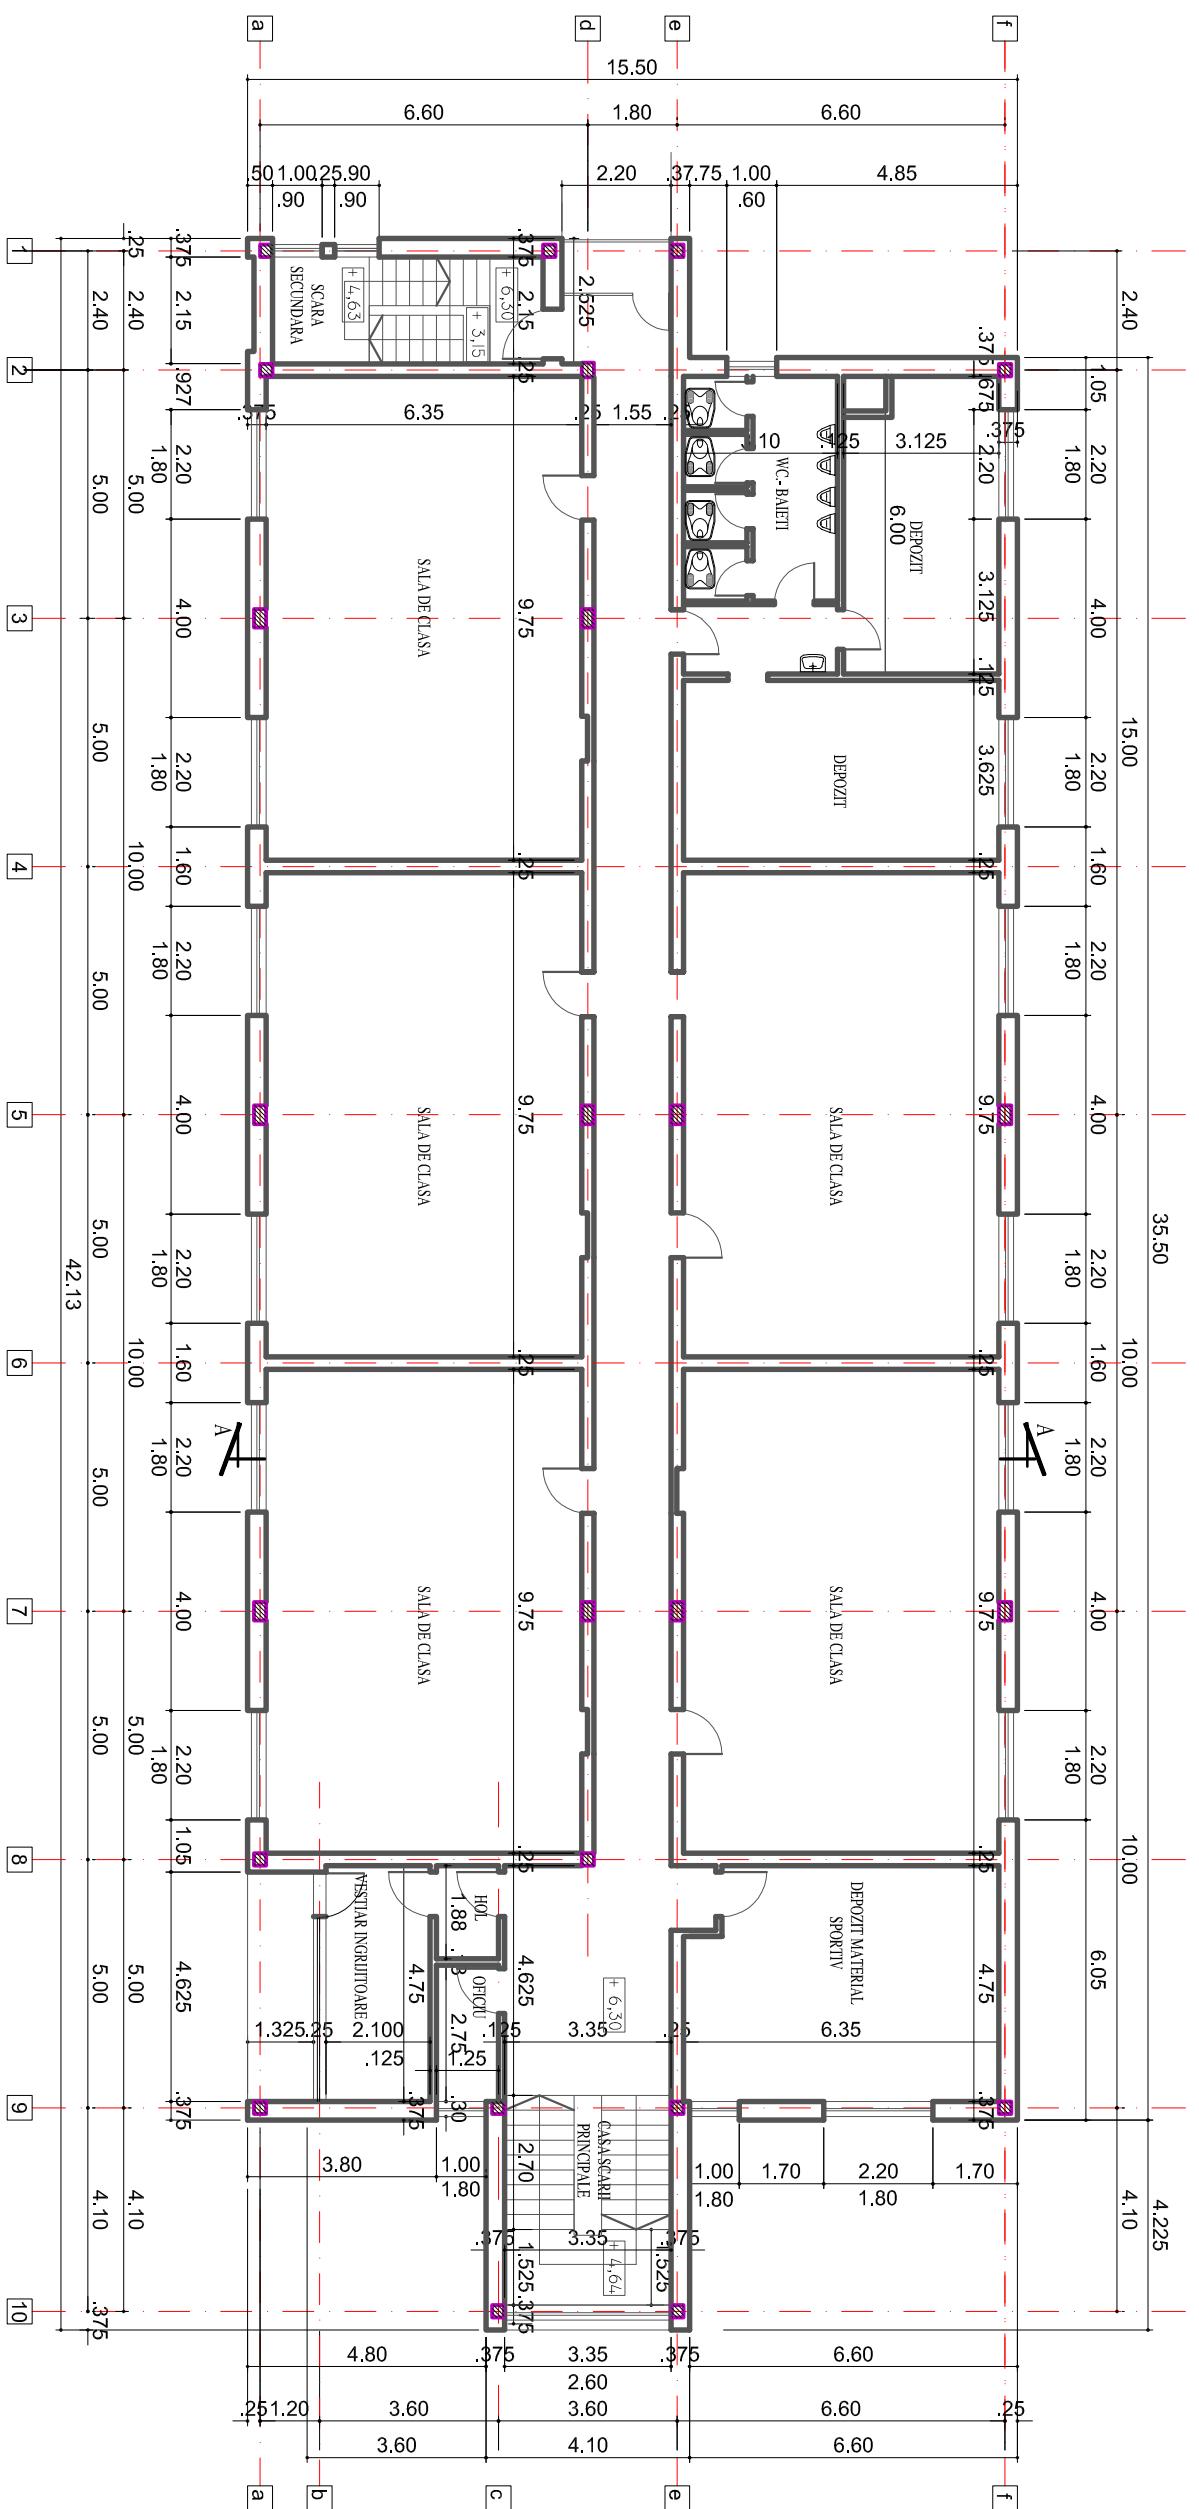

COLEGIU NATIONAL
 "GIB MITHESCU"
PLAN ETAU 2
 RELEVU
 CORP. 2
 Scar: 1:100
 Planșă: 4

