


PLAN DE AMPLASAMENT SI DELIMITARE A IMOBILULUI CU PROPUNEREA DE DEZLIPIRE INTRAVILAN -ZLATNA

Scara 1:500

Nr.top	Nr.cad. prov.	Suprafata mas.	Adresa imobilului : oras Zlatna, jud. Alba
7097/27/1		5574	
Cartea Funciara nr. 70553			U.A.T. Zlatna

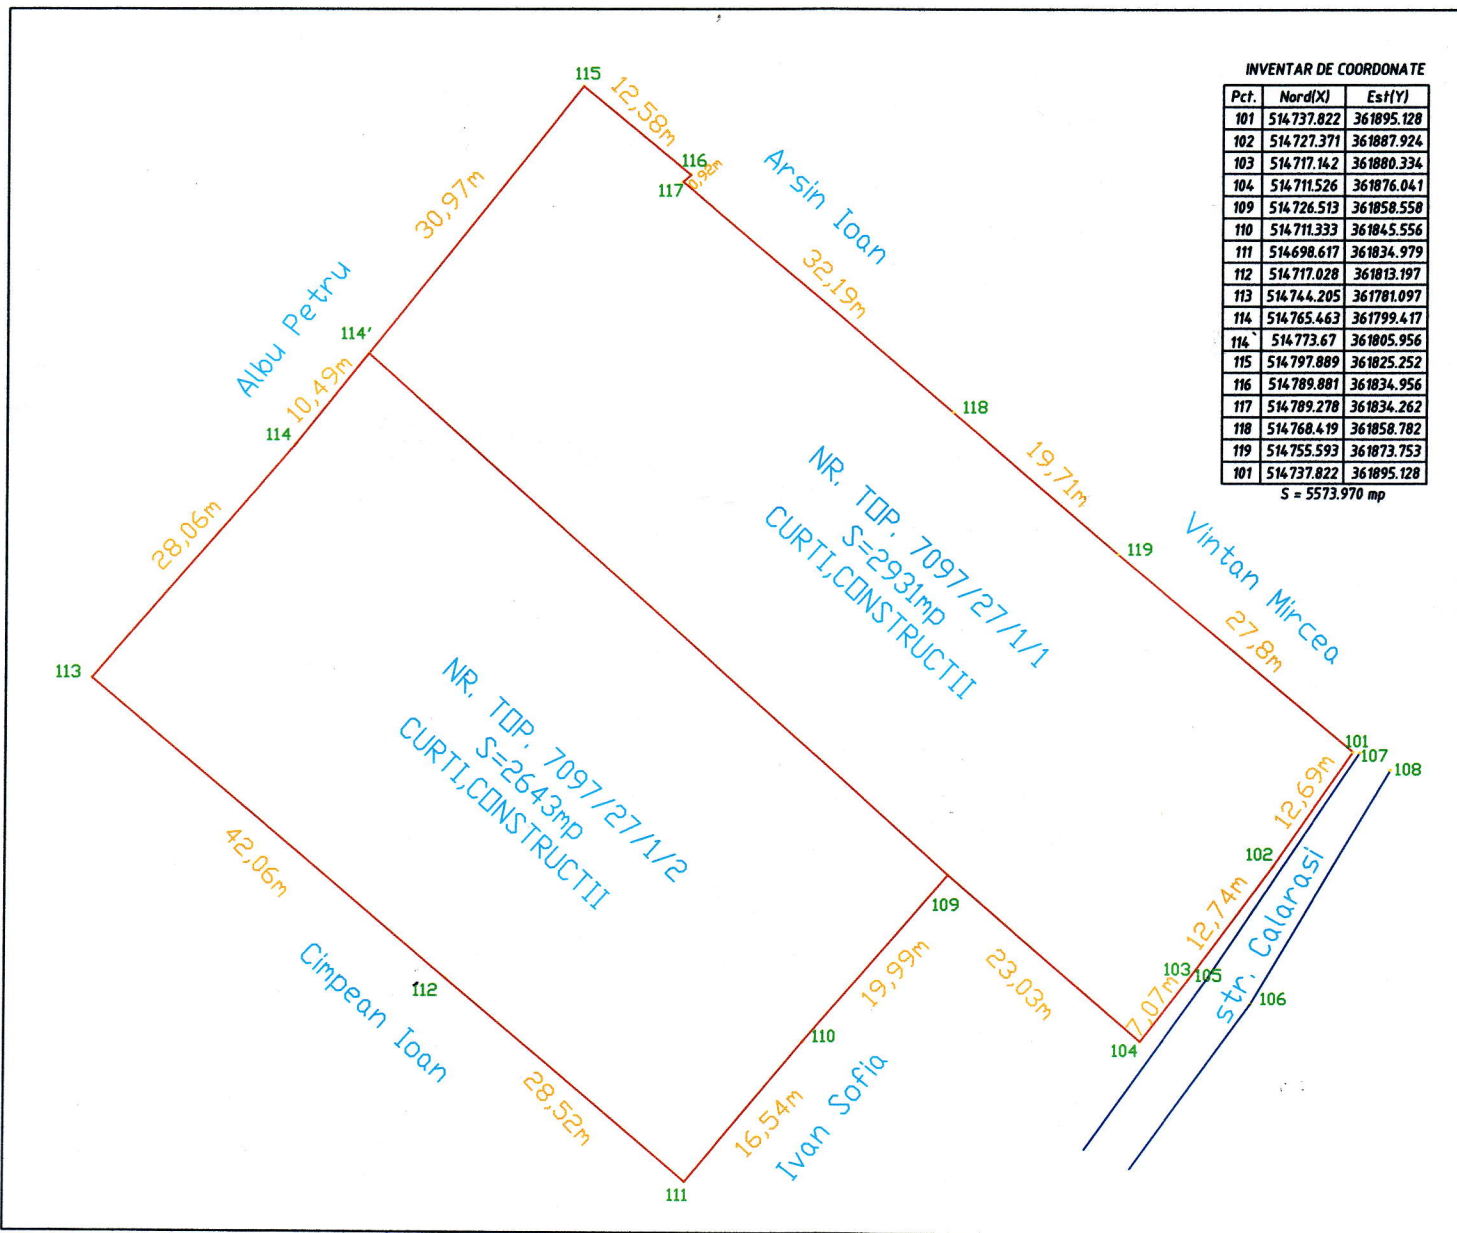

Tabel de miscare parcelare pentru dezlipire/alipire imobil

Situatia actuala (inainte de dezlipire)				Situatia viitoare (dupa dezlipire)				Executant
C.F.	Nr. Top.	Supr. (mp)	Cat. de folos.	C.F.	Nr. topografic	Suprafata (mp)	Cat. de folos.	Descrierea imobil
70553	7097/27/1/2	2643	teren construit	70553	7097/27/1/1	2931	curti,constr.	teren imprejmuit
Total		5574		Total		5574		
Executant,				Inspector :				

