


Plan de situatie Scara 1:500

Adresa: oras Negresti, str. Ion Creanga, nr. 2

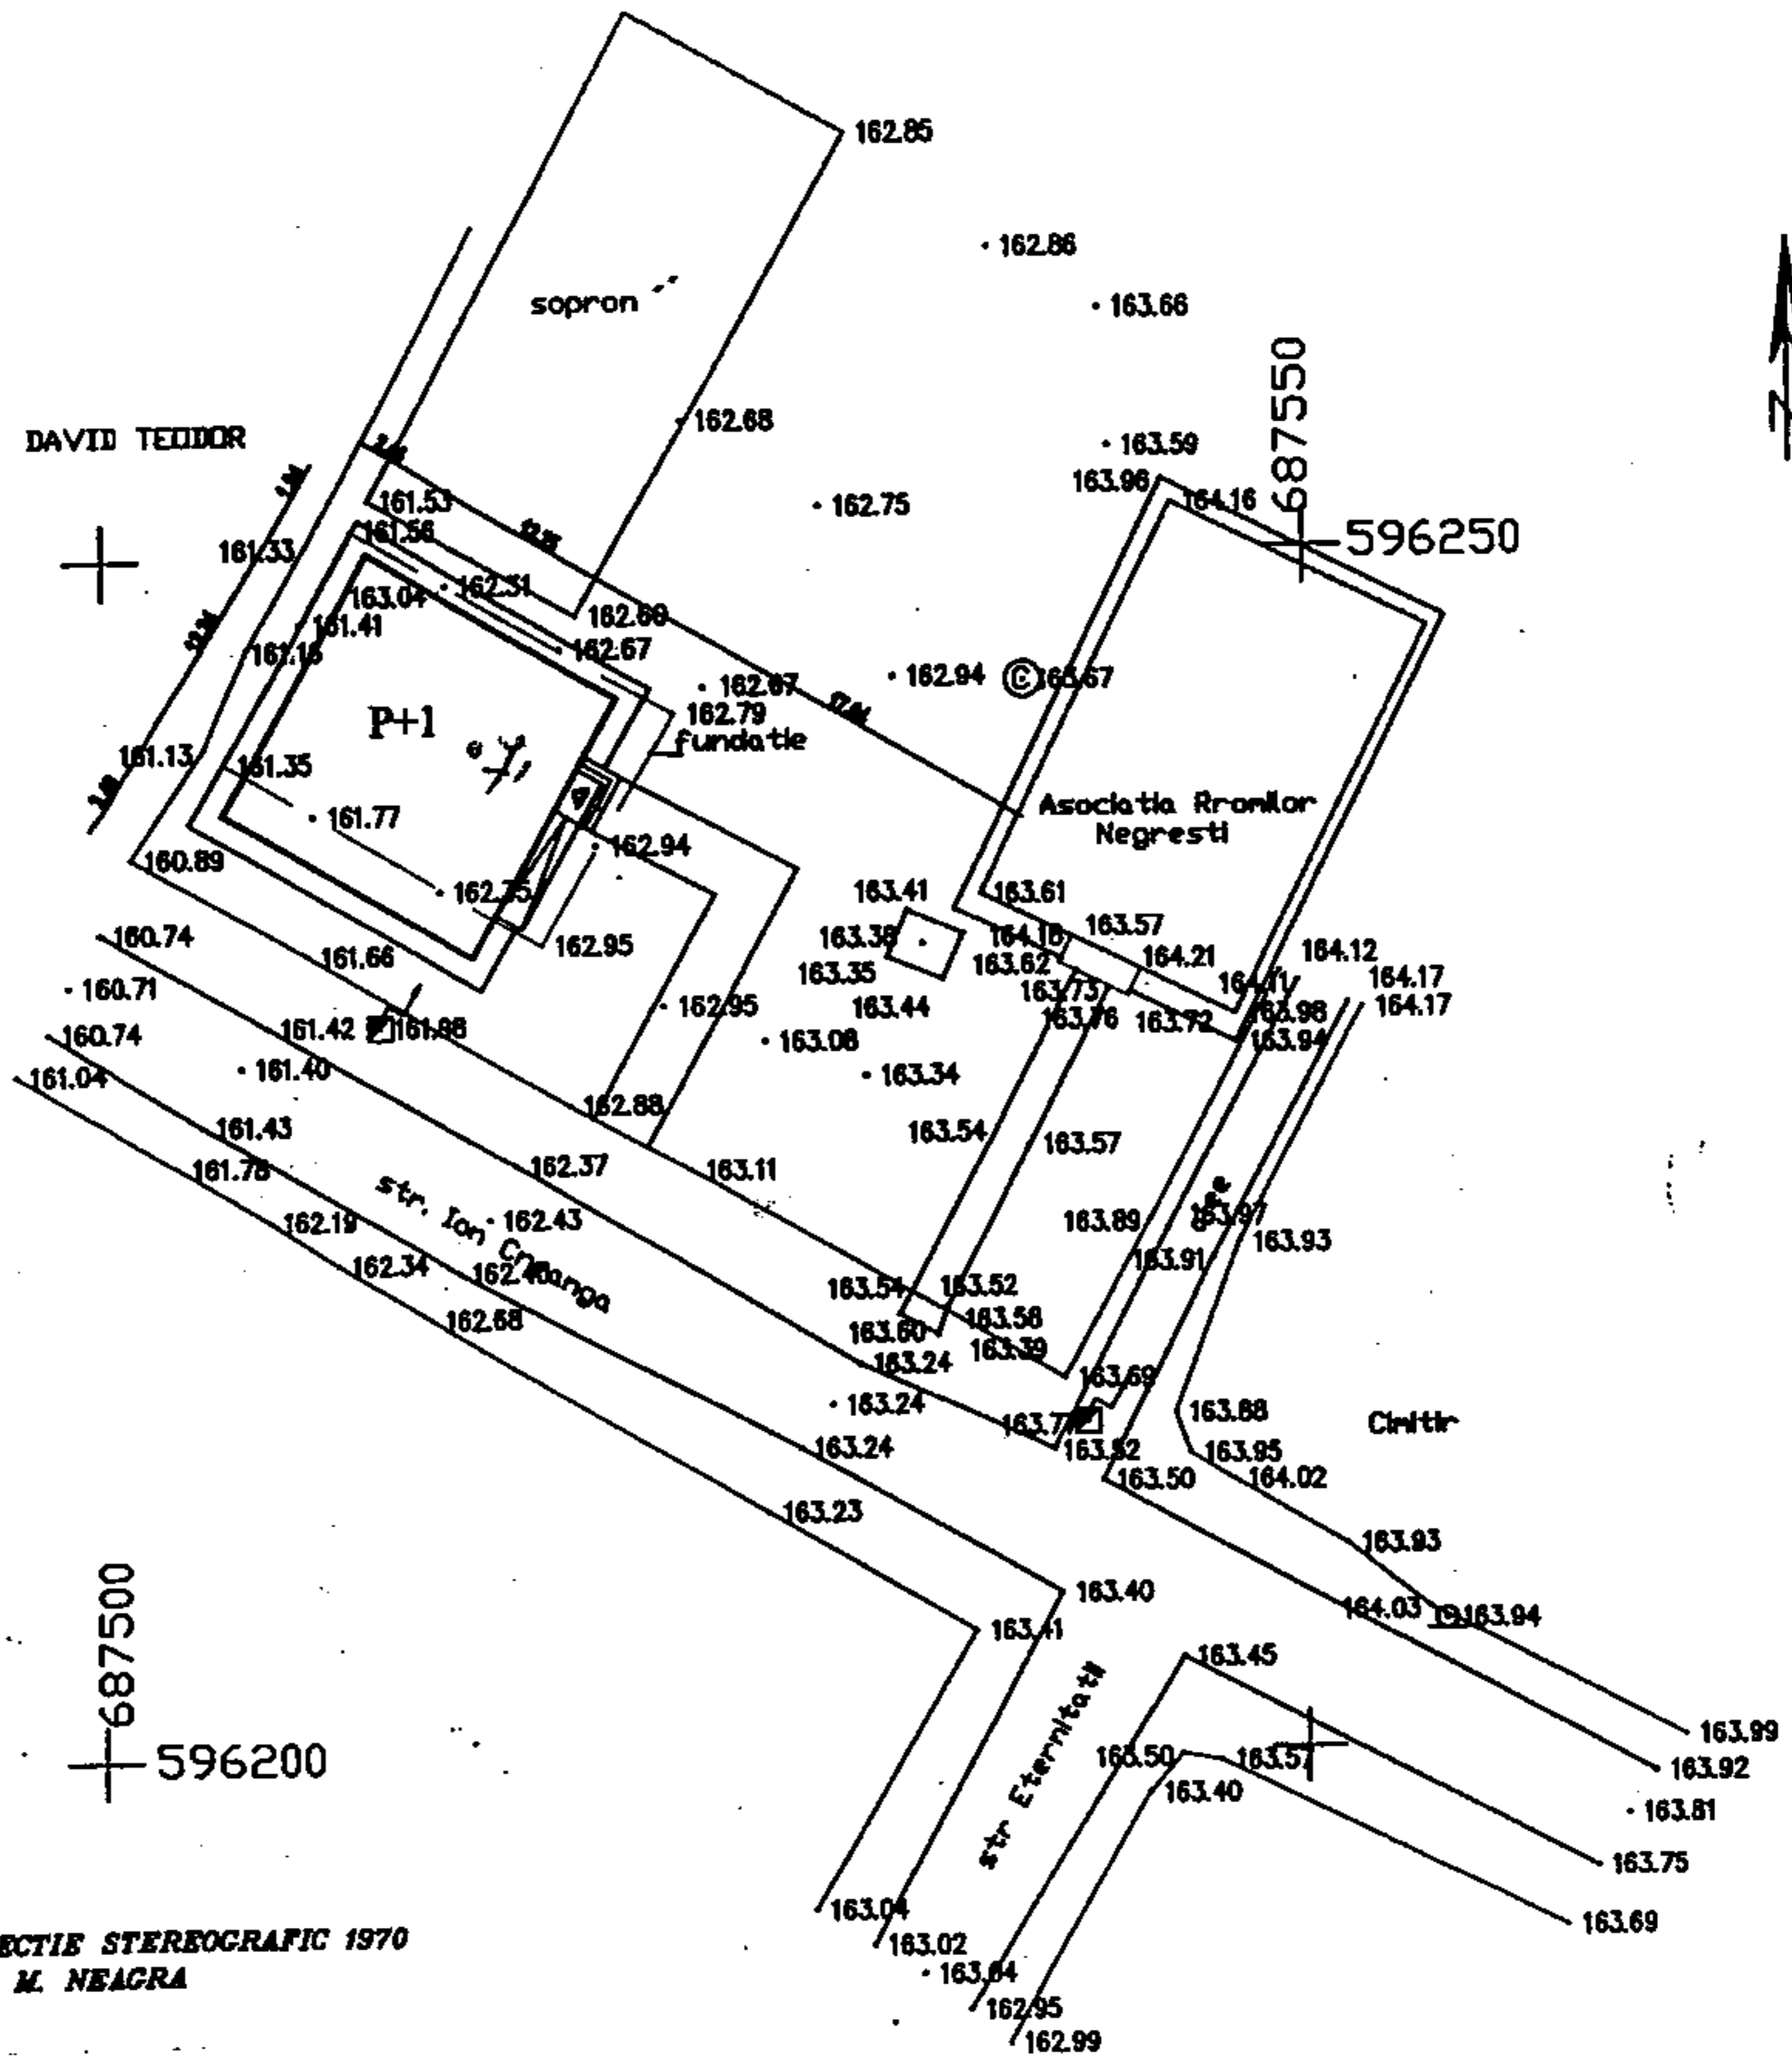

SISTEM DE PROIECTIE STEREOGRAFIC 1970
SISTEM DE COTE M. NEAGRA


Executant:
ing. Brutaru George Daniel

CLADIRE PROPUSA
CLADIRI EXISTENTE CARE SE PASTREAZA

S.C.SIEPROMED S.R.L. VASLUI J37/272/2000		BENEFICIAR- APIA VASLUI		PR.NR. 879/2008
SEF PROIECT	ing. Simbotin Ioan	Sc 1/500	SEDIU LOCAL APIA NEGRESTI	FAZA PAC
PROIECTAT	arh. Tirila Daniel	08/2006	PLAN SITUATIE	A1
DESENAT	arh. Tirila Daniel			



SCARA 1:1000

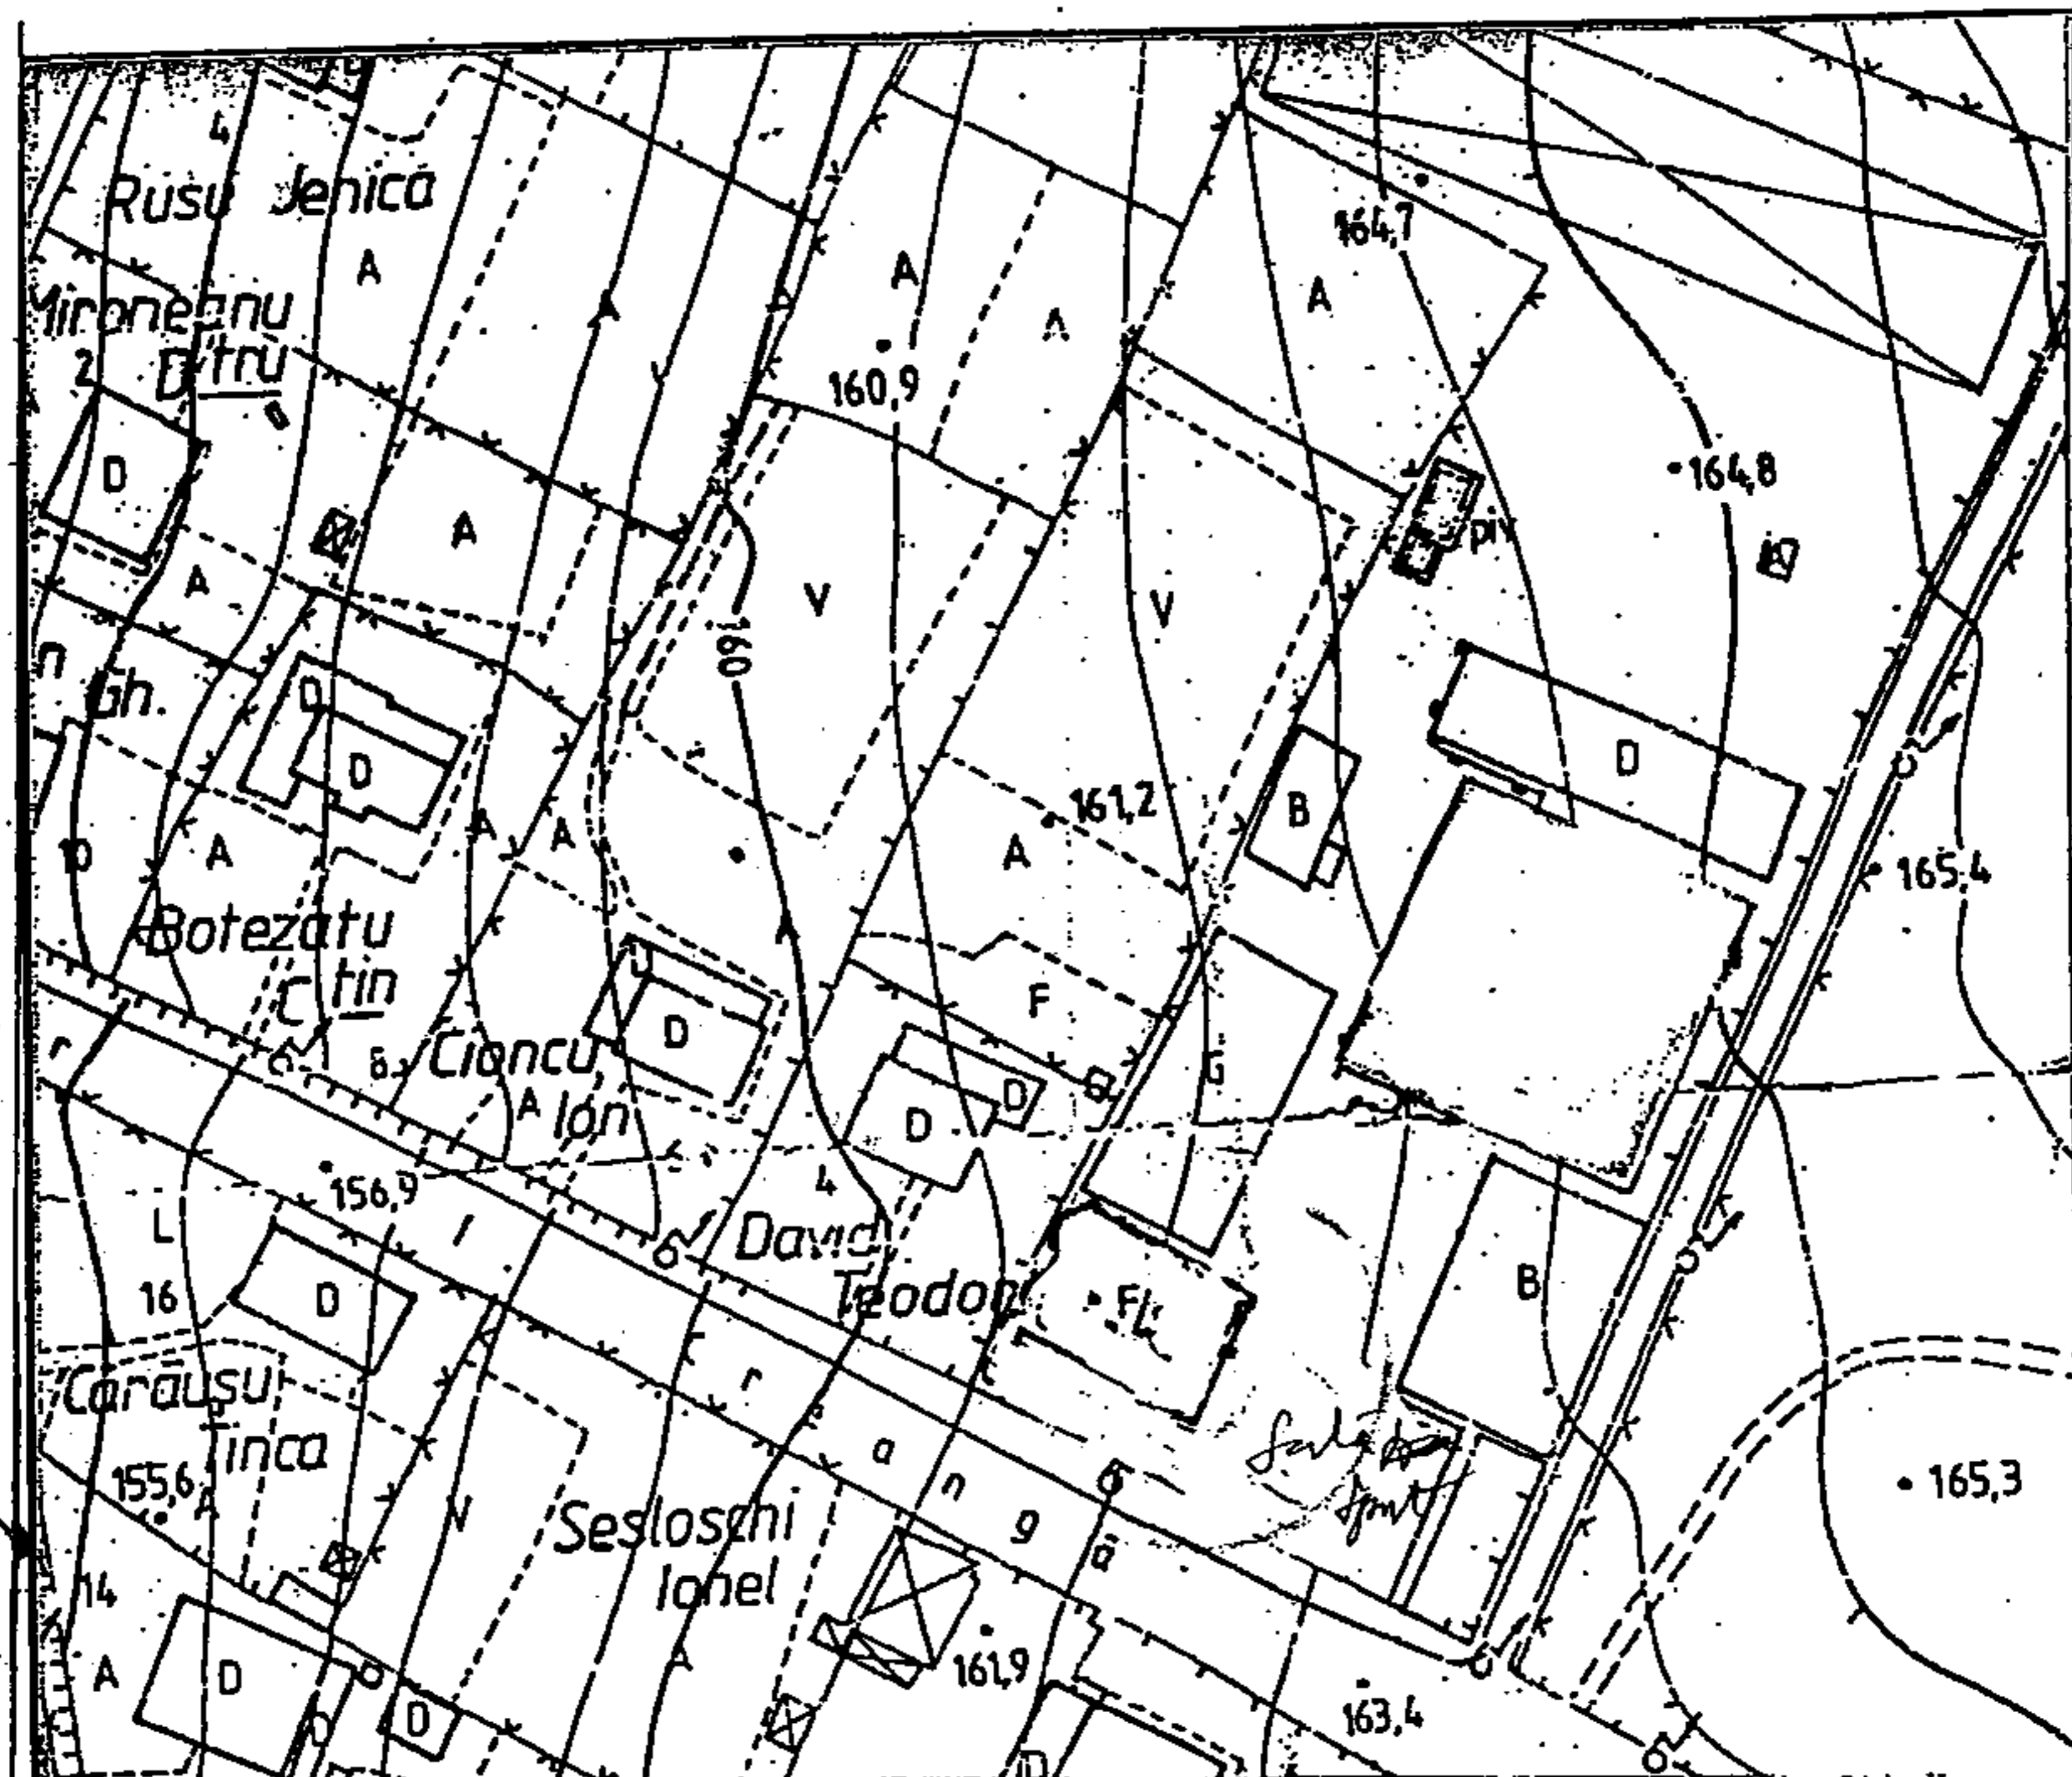

LEGENDA



amplasament obiectiv

S.C.SIEPROMED S.R.L. VASLUI J37/272/2000		BENEFICIAR- APIA VASLUI		PR.NR. 879/2008
SEF PROIECT	ing. Simbotin Ioan	Sc 1/1000	SEDIU LOCAL APIA NEGRESTI	FAZA PAC
PROIECTAT	arh. Tirila Daniel	08/2006	PLAN DE INCADRARE IN ZONA	A0
DESENAT	arh. Tirila Daniel			