


Plan de situatie Scara 1:500

Adresa: oras Negresti, str. Ion Creanga, nr. 2

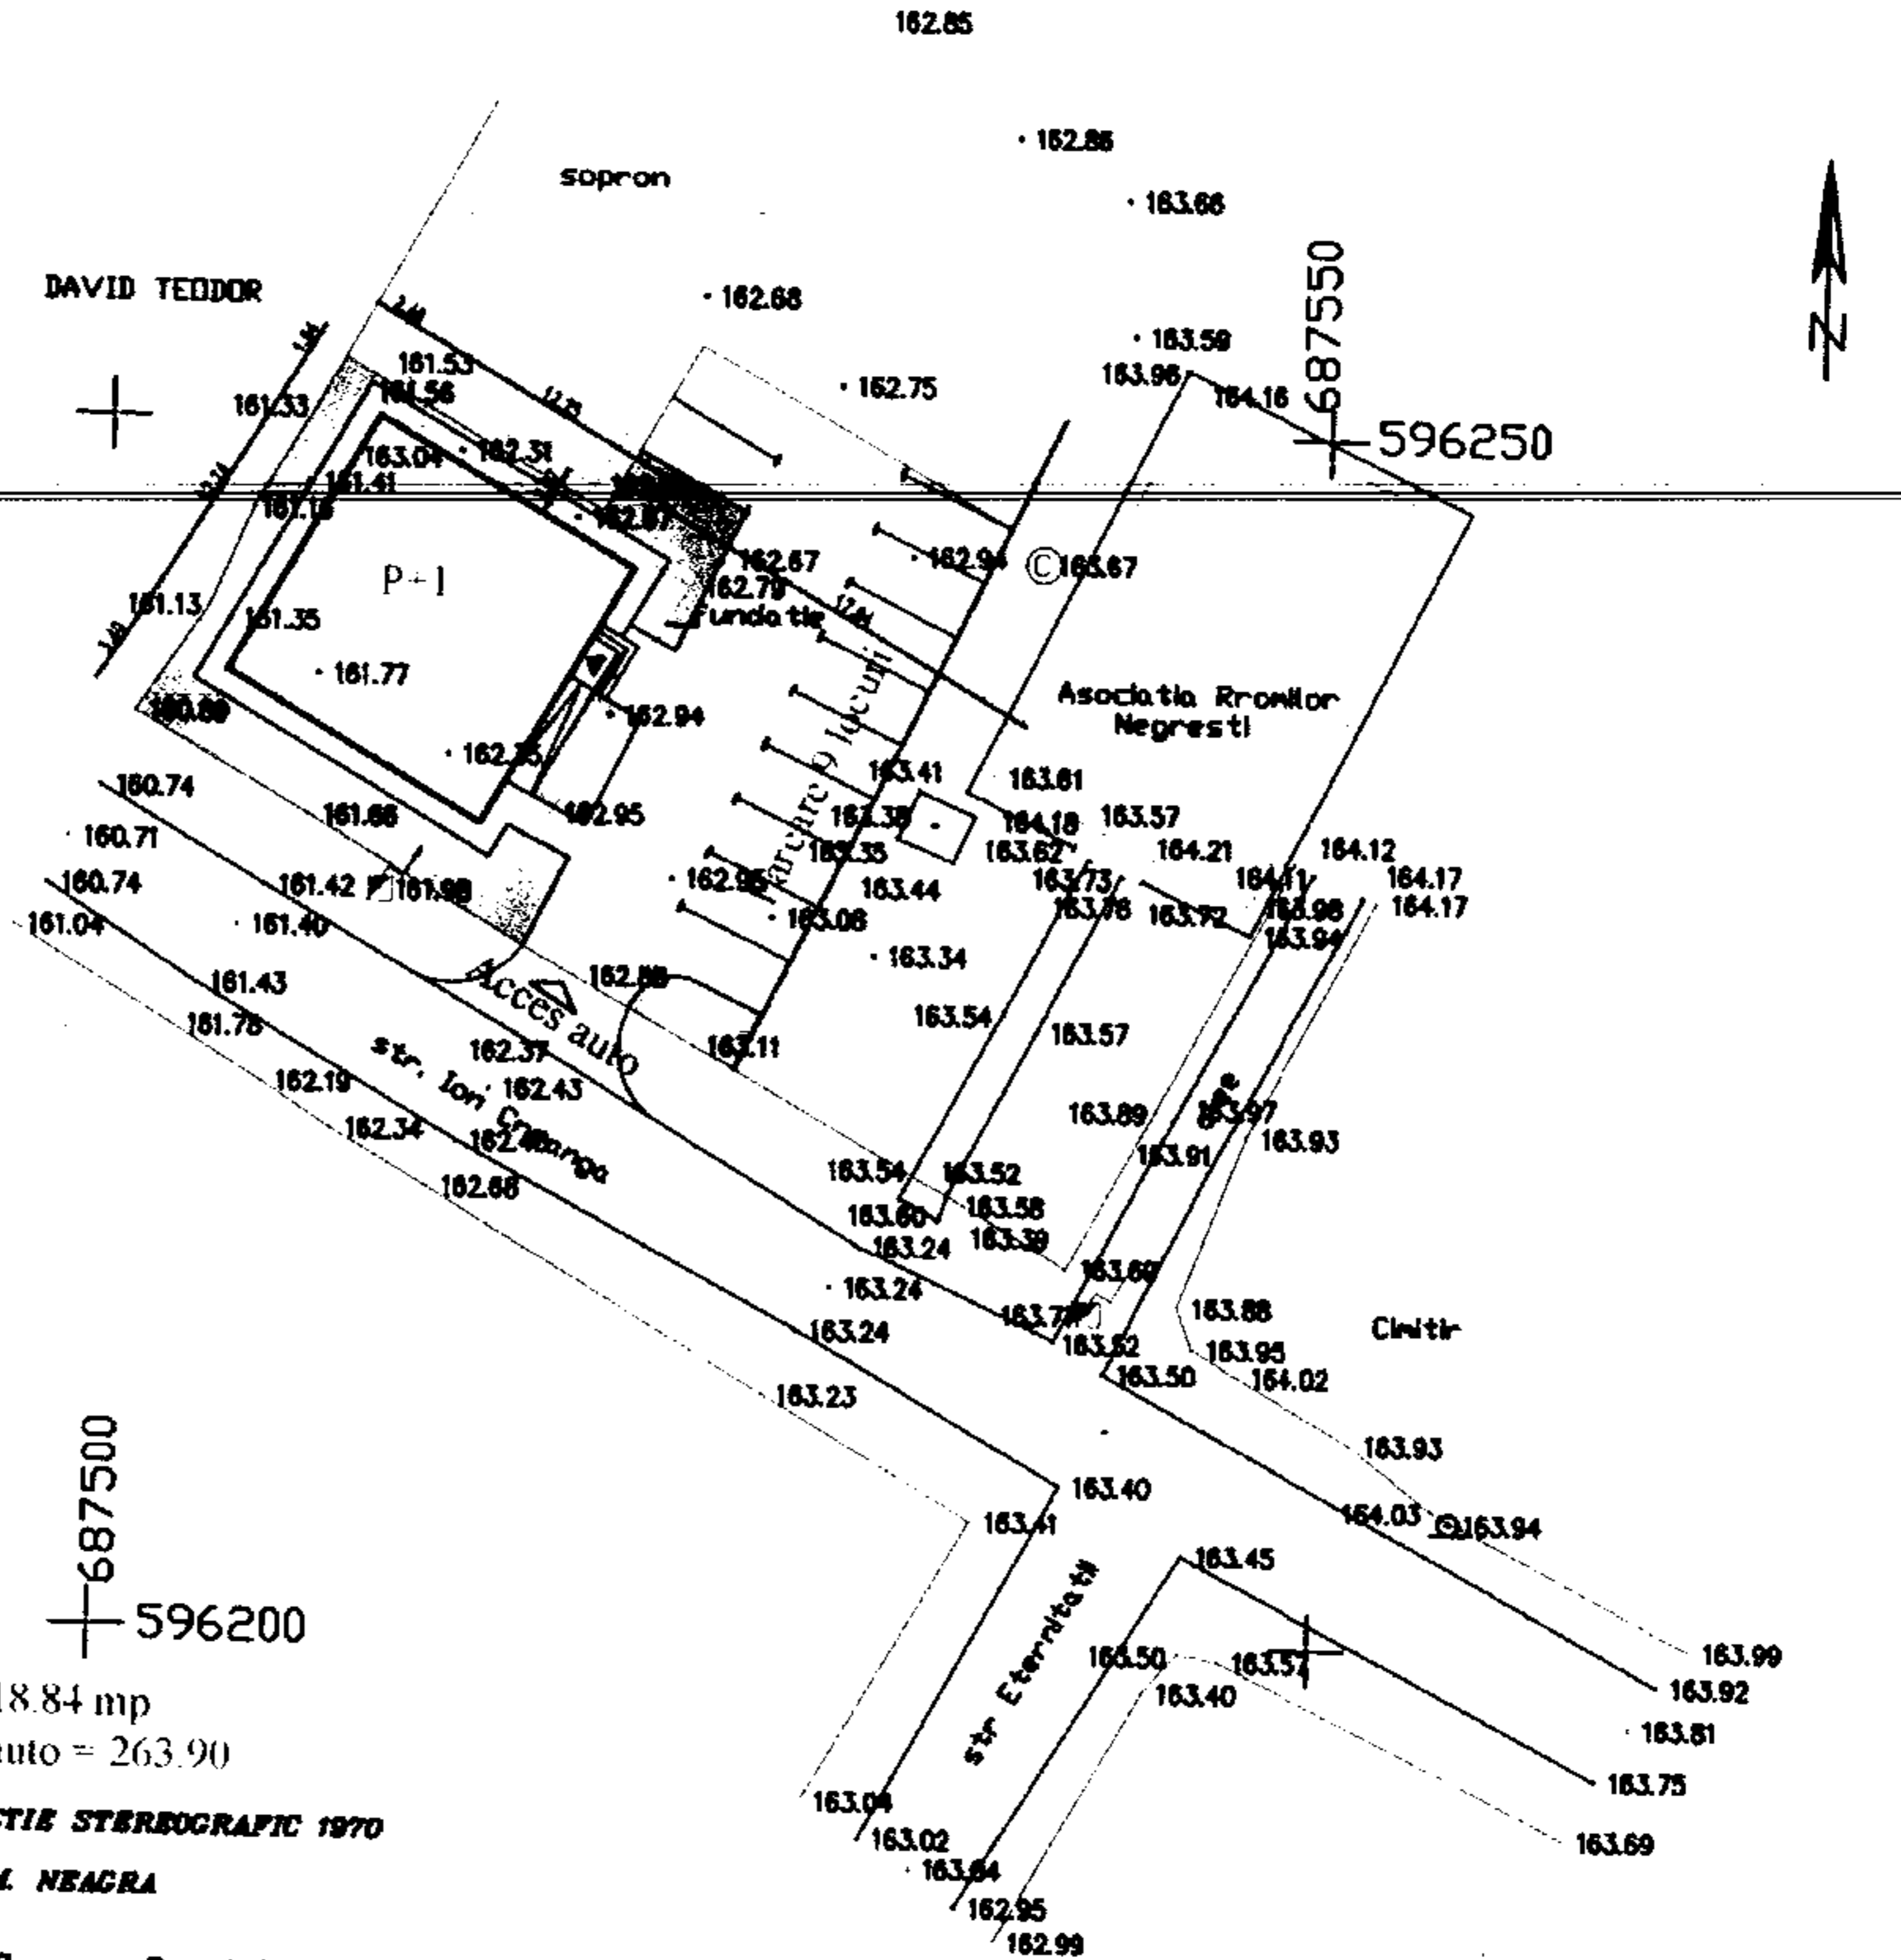

POT = 25.01%
CUT = 0.5
Spatii verzi = 118.84 mp
Zona asfaltata auto = 263.90

SISTEM DE PROIECTIE STEREOGRAFIC 1970
SISTEM DE COTE M. NEAGRA
Executant:
ing. Brularu George Daniel



CLADIRE PROPUSA
CLADIRI EXISTENTE CARE SE PASTREAZA

S.C. SIEPROMED S.R.L. J37/272/2000 VASLUI J37/272/2000		BENEFICIAR- APIA VASLUI TIRILA DANIEL		PR. NR. 879/2008
SEF PROIECT	ing. Simbotin Ioan	Sc 1:500	SEDIU LOCAL APIA NEGRESTI	FAZA PAC
PROIECTAT	arb. Tirila Daniel	08 2008	PLAN SITUATIE	A2
DESENAT	arb. Tirila Daniel			