
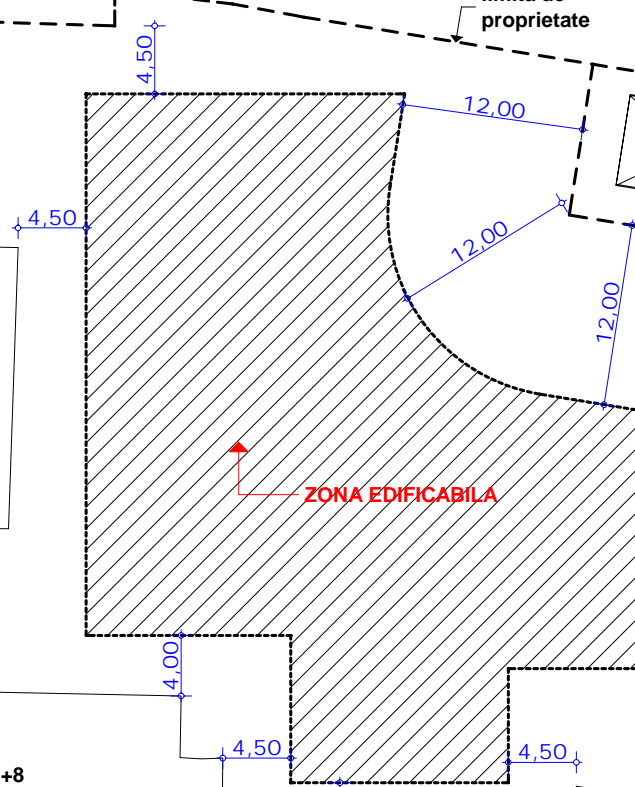


teren concesionat
Facultatea de Medicina si Farmacie


limita de
proprietate

Proprietate
Bvd. 1 Mai, nr. 66, Craiova
DEPARTAMENT DE IMAGISTICA - UMF CRAIOVA

S teren = 8615mp
EXISTENT:
S construita la sol = 3865mp
S construita supratcran = 17639mp
P.O.T. = 44.86%
C.U.T. = 2.04

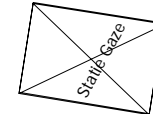

ZONA PE CARE SE POATE REALIZA
ACCESUL DIRECT DIN CLADIREA
PROPUSA

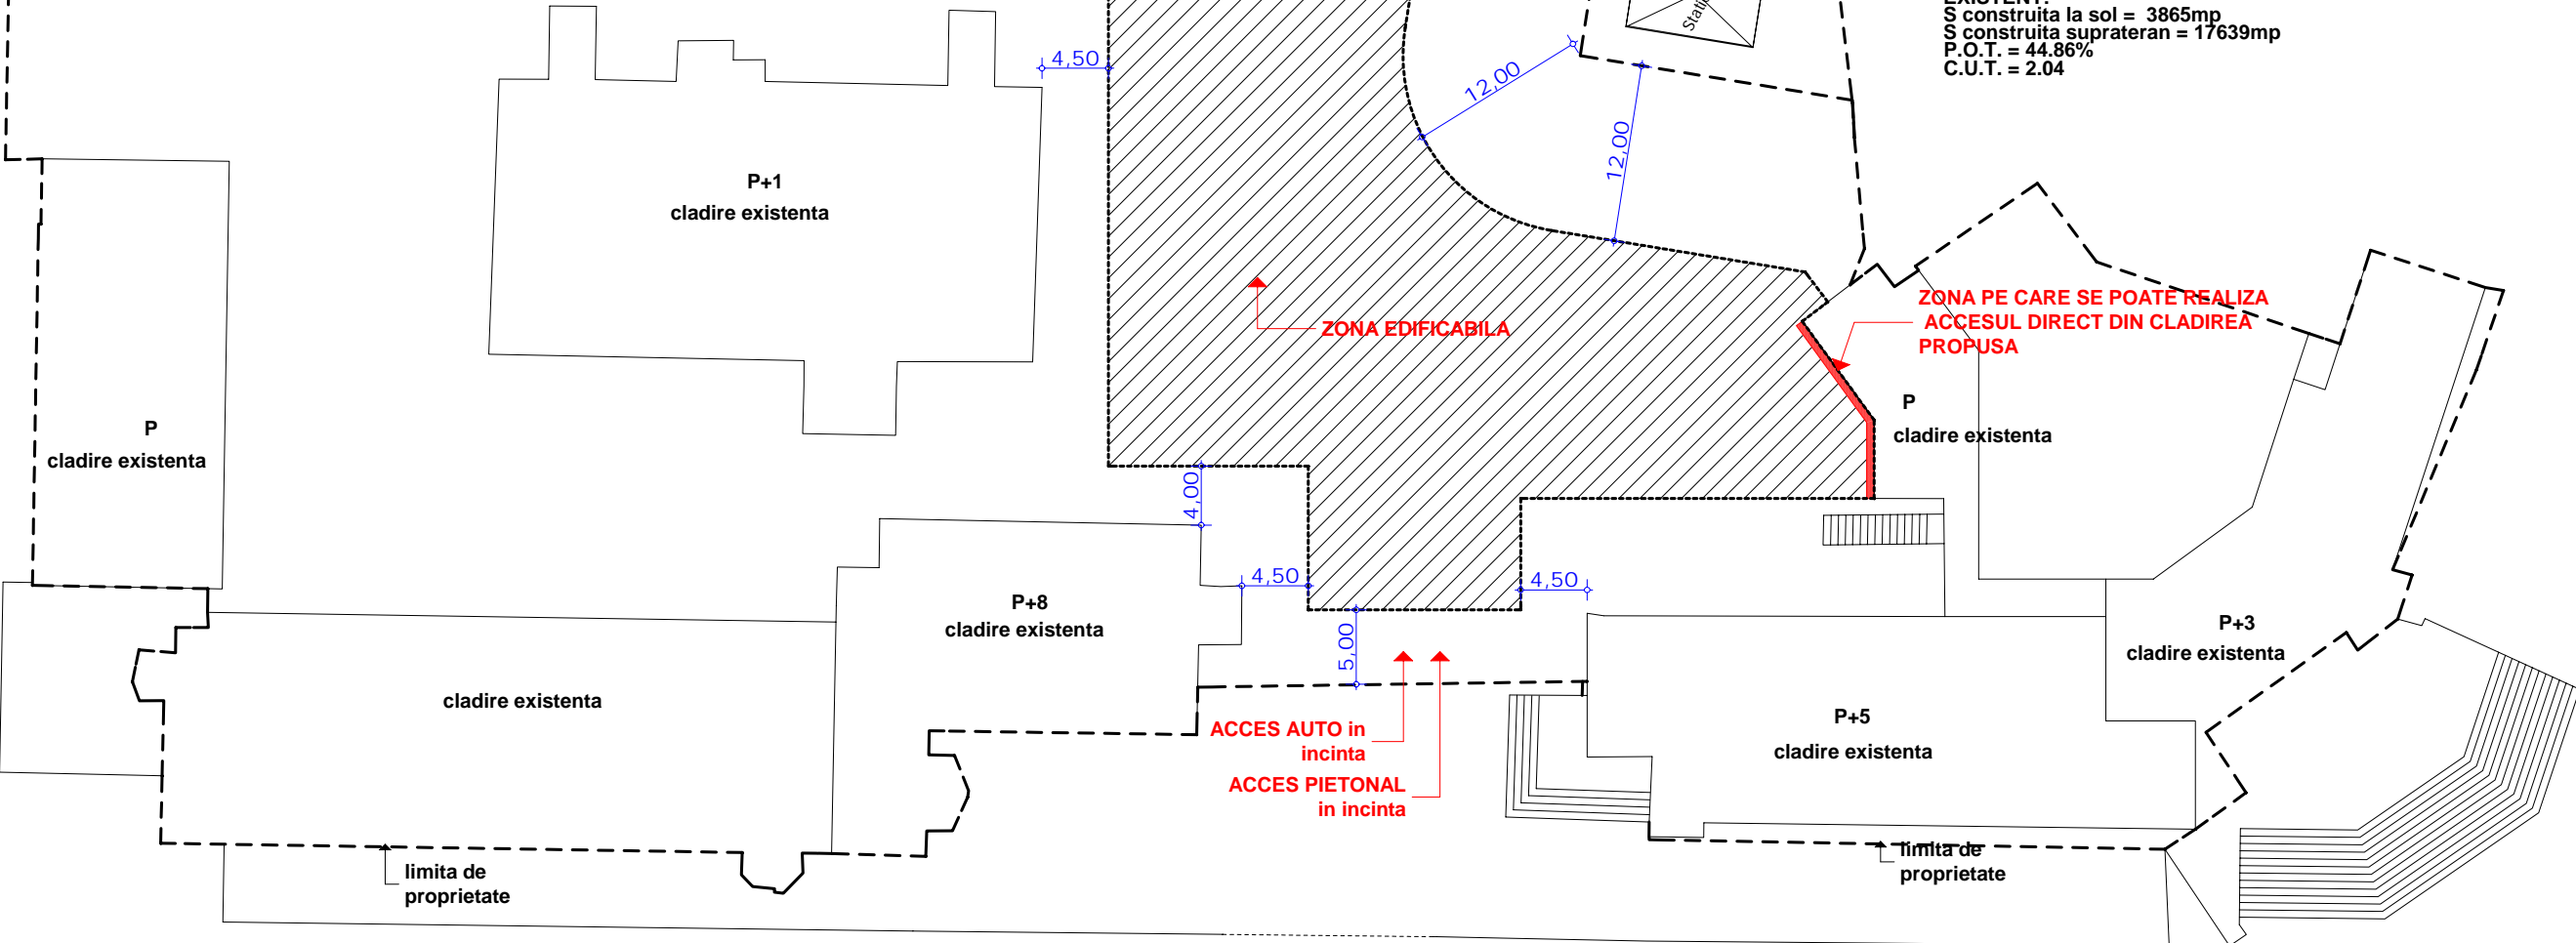

ACCES AUTO in
incinta
ACCES PIETONAL
in incinta

Bvd. 1 Mai



Scara grafica