


FINISAJ ACUSTIC (M.D.F. FURNIRUIT PERFORAT 19MM)
 VATA MINERALA DENSA 50MM
 REȚEA DE SARMA FIXARE VATA MINERALA
 STRAT DE AER 50MM
 PLACA GIPS CARTON 12.5MM
 PARAPET B.A
 PLACA GIPS CARTON 12.5MM

MOCHETA TRAFIC GREU
 SAPA EGALZARE
 PLACA B.A

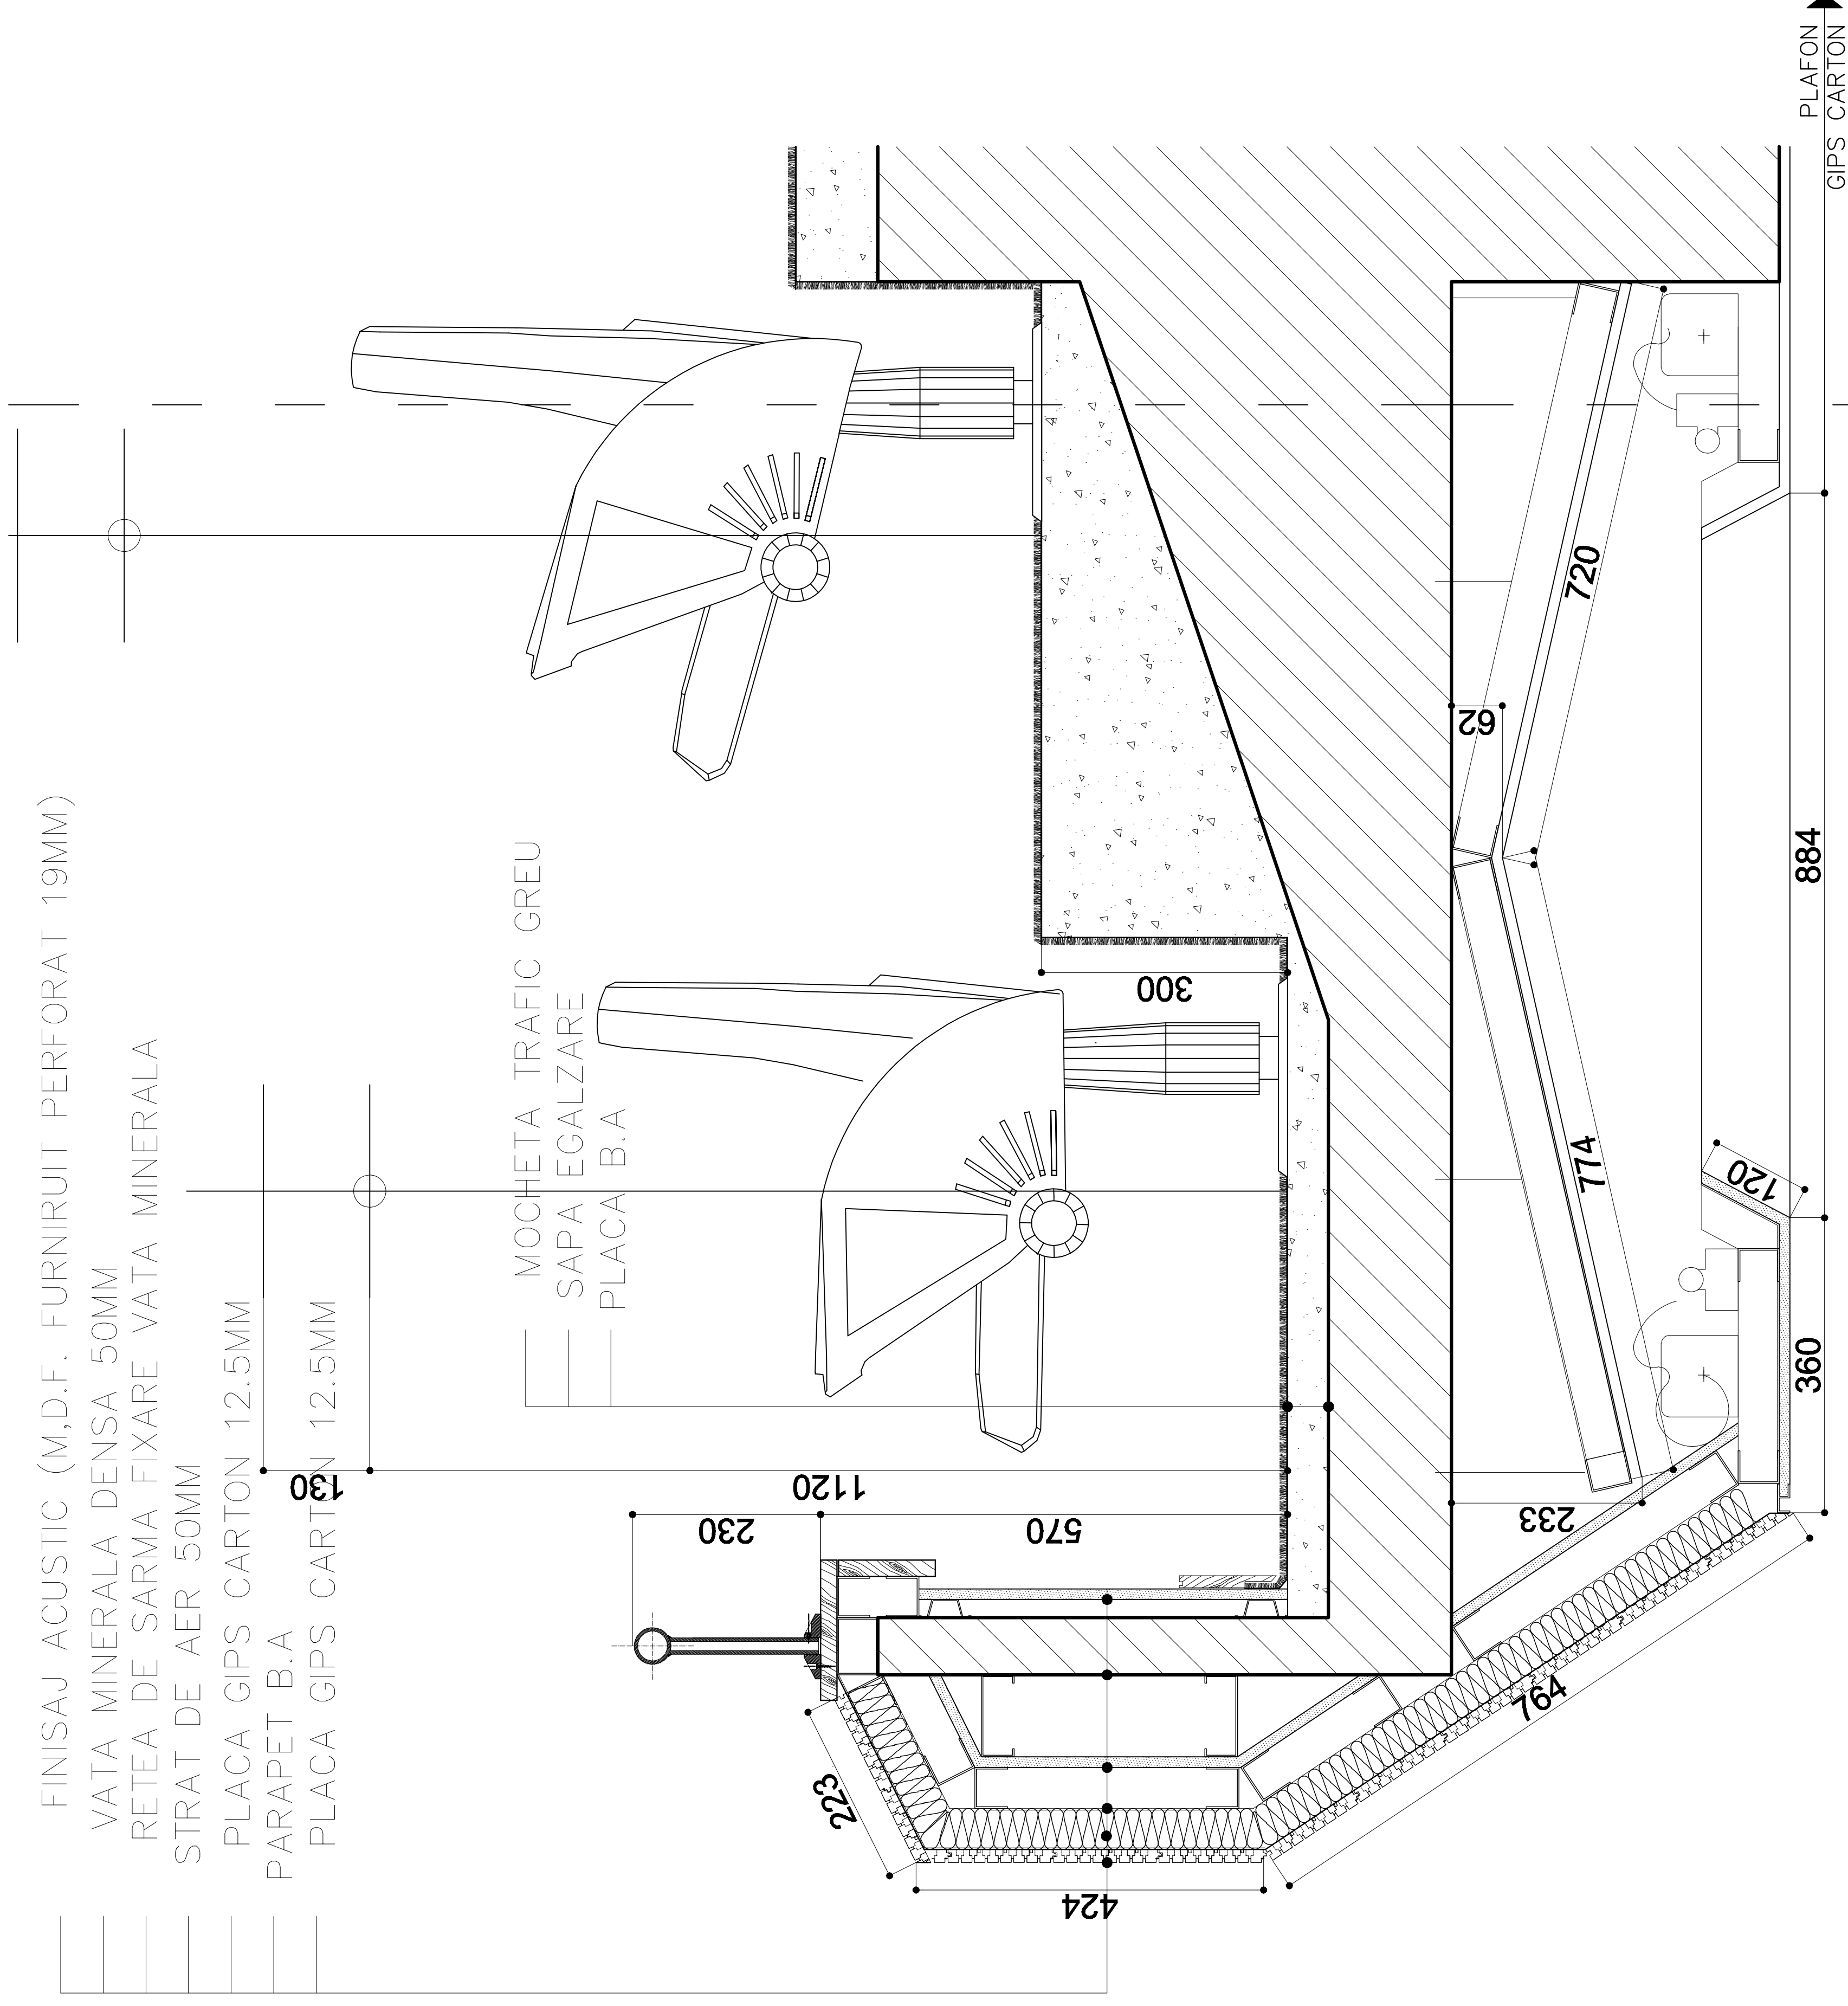

DETALIU TRATAMENT ACUSTIC BALCON
SALA SPECTACOLE
SECTIUNE TRANSVERSALA