


+17.85

+12.20 TERAS~

+8.45 ETAJ 2

+4.60 ETAJ 1

±0.00 PARTER  
-1.05

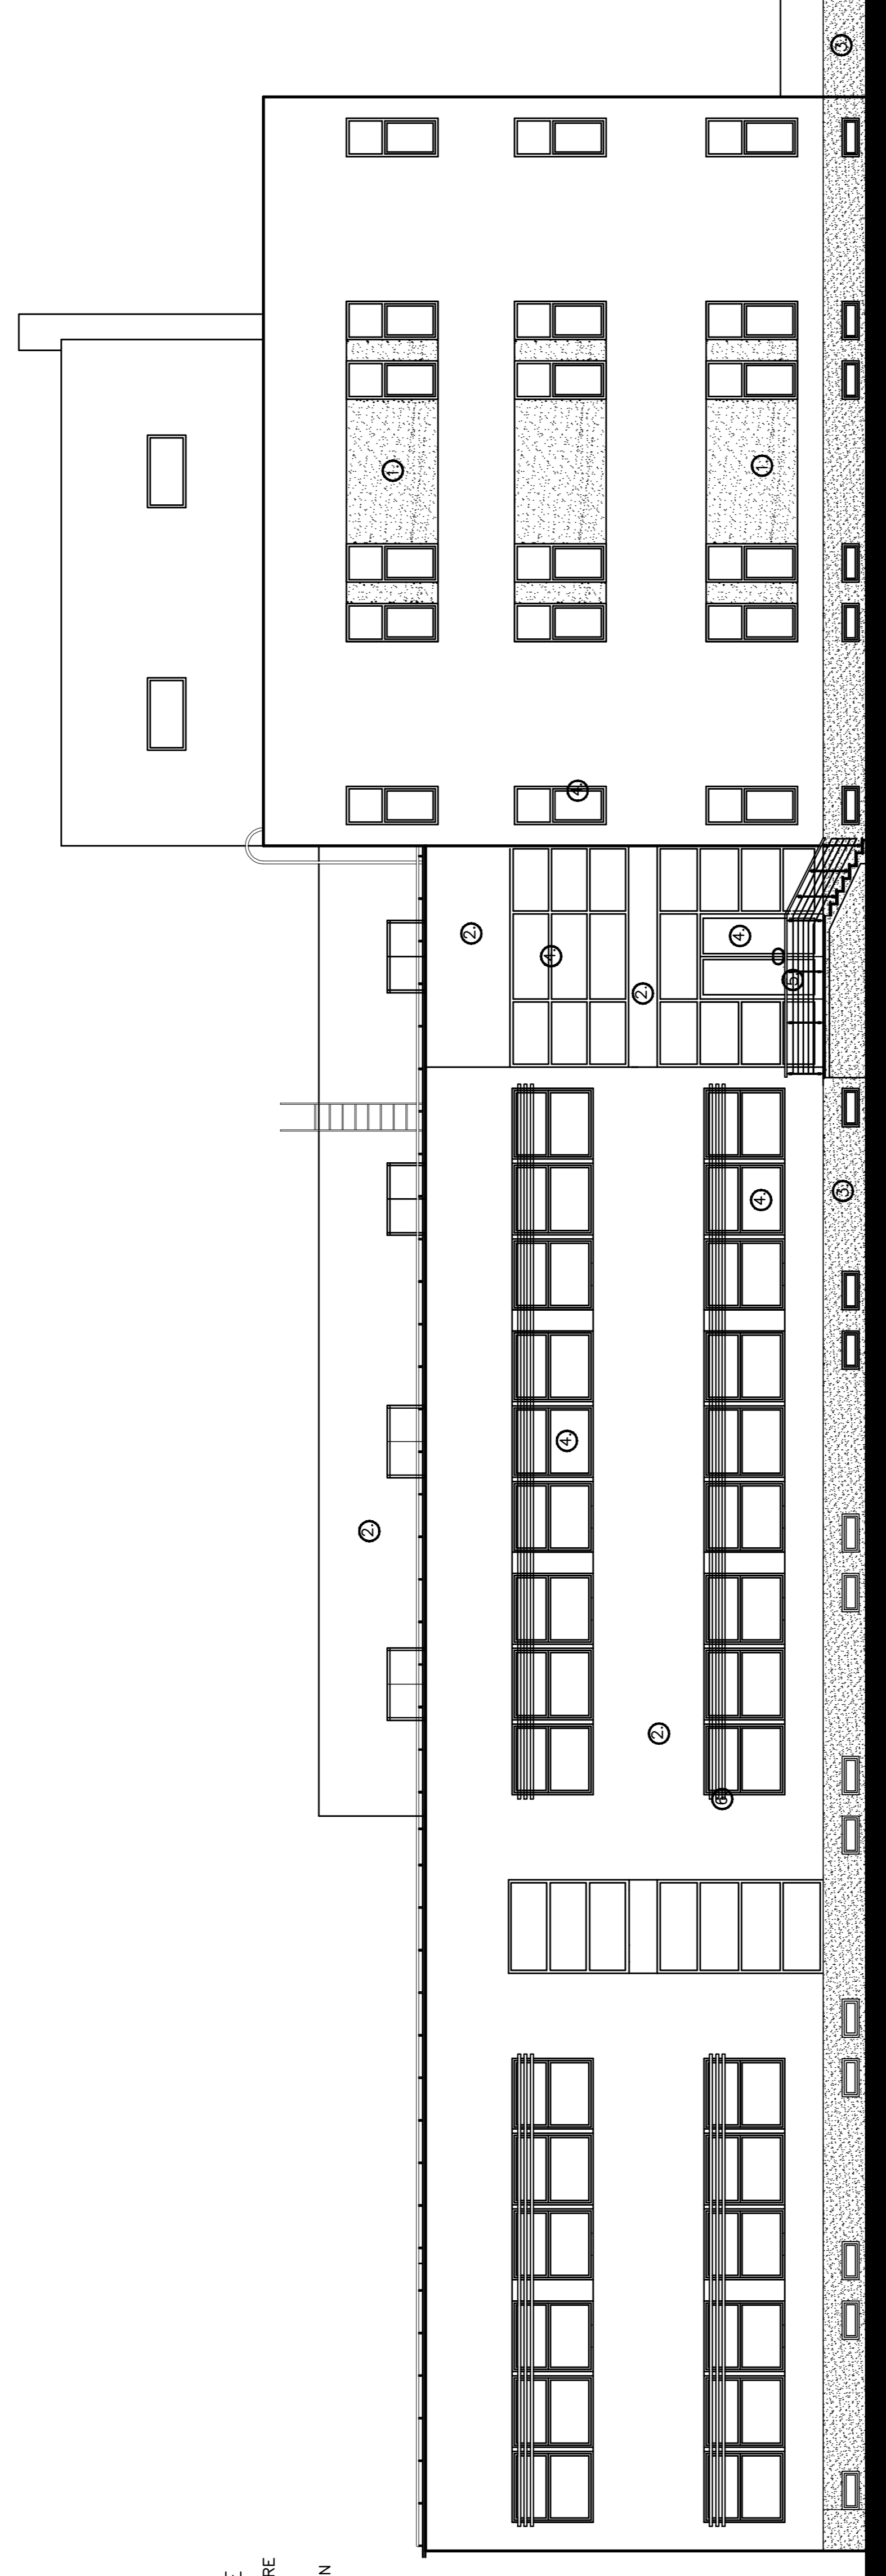

LEGENDA FINISAJELOR EXTERIOARE

1. TENCUIAL~ TIP "BAUMIT" CU GRANULAIE MARE
2. TENCUIAL~ TIP "BAUMIT" DRICUIT~ FIN
3. SIMPLIPIATR~ BUGARDAT~ MARE
4. TAMPL~RIE DE ALUMINIU CU GEAM TERMOPAN
5. BALUSTRADE "INOX"
6. PARASOLAR DIN ALUMINIU

FATADA LATERALA DREAPTA