
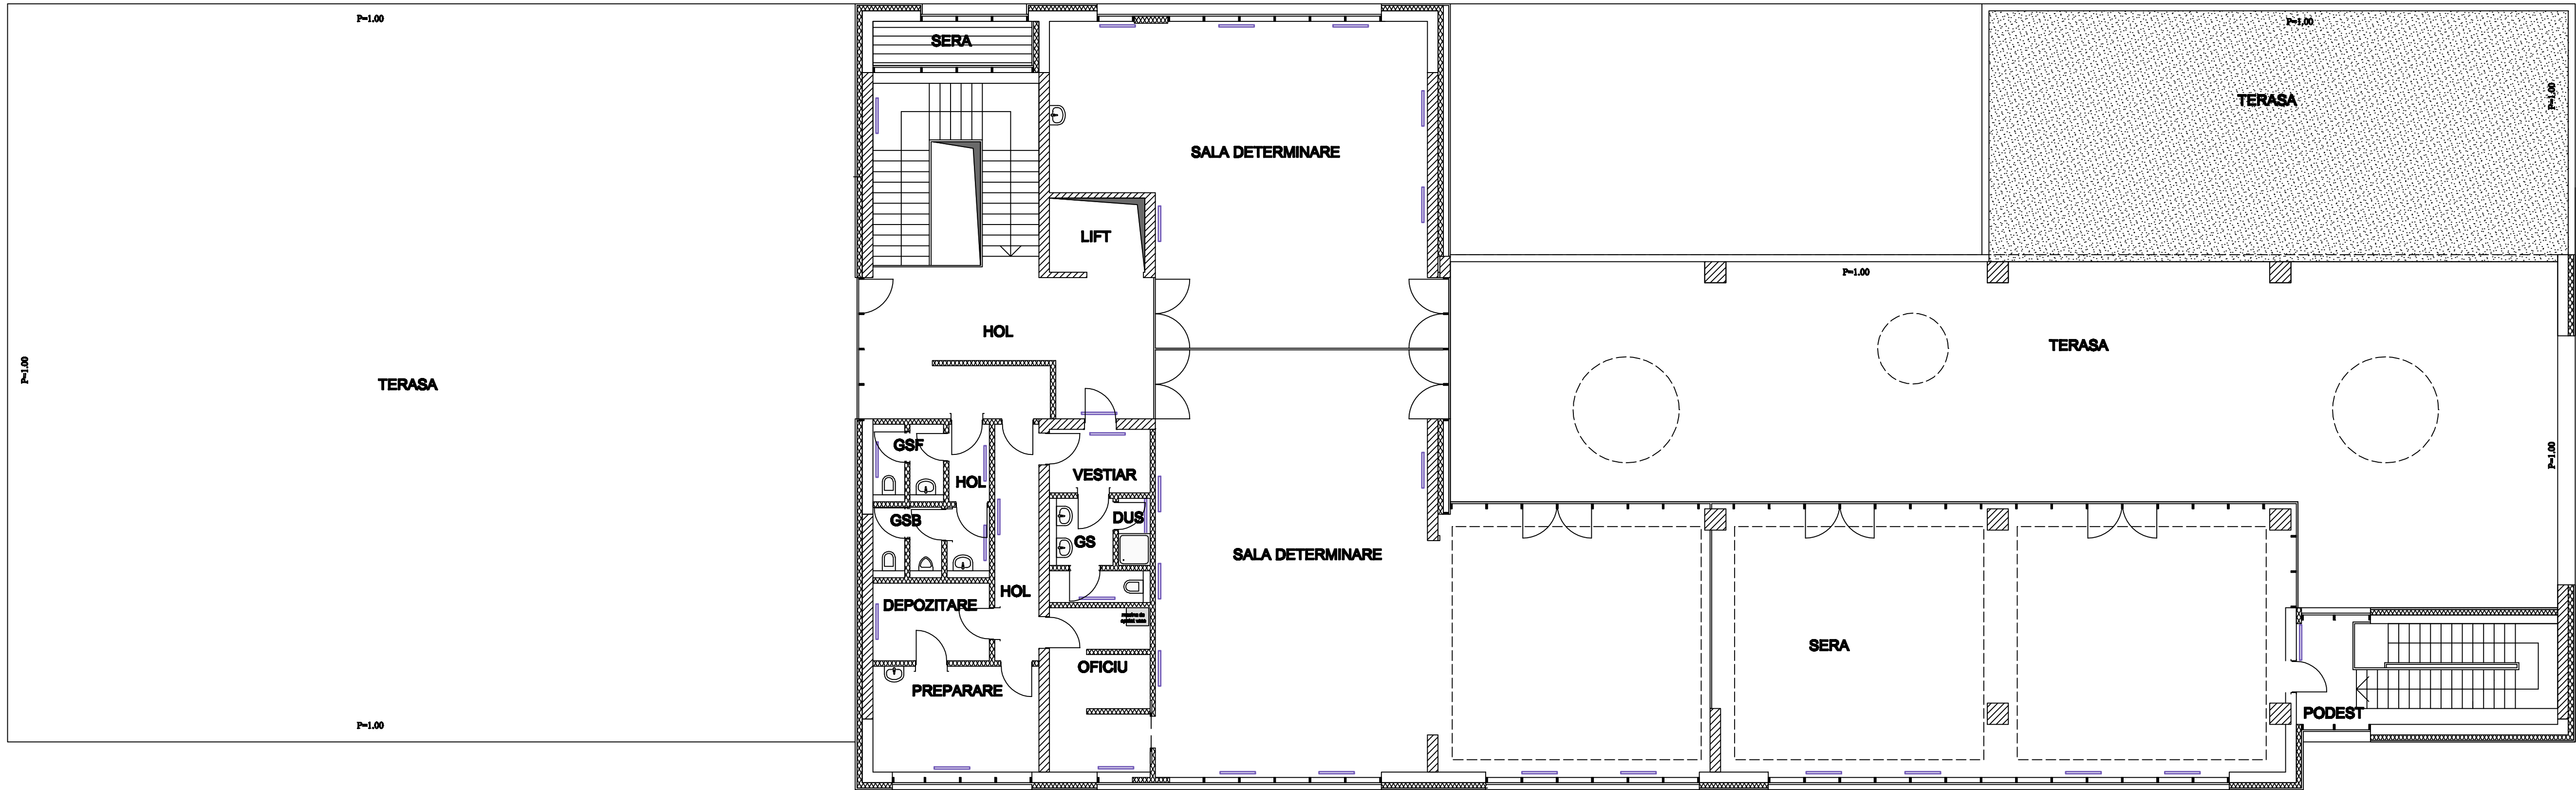


INSTALATII SANITARE SI INSTALATII TERMICE  
PLAN ETAJ 4  
Scara 1:100

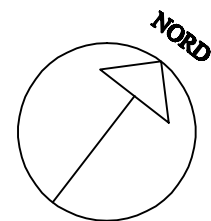

- Legenda:
- Radiator
  - Ventiloconvector
  - Agregat cu variatie a sarcinii frigorifice