


TURNUL DE CONTROL - etaj V
scara 1:100

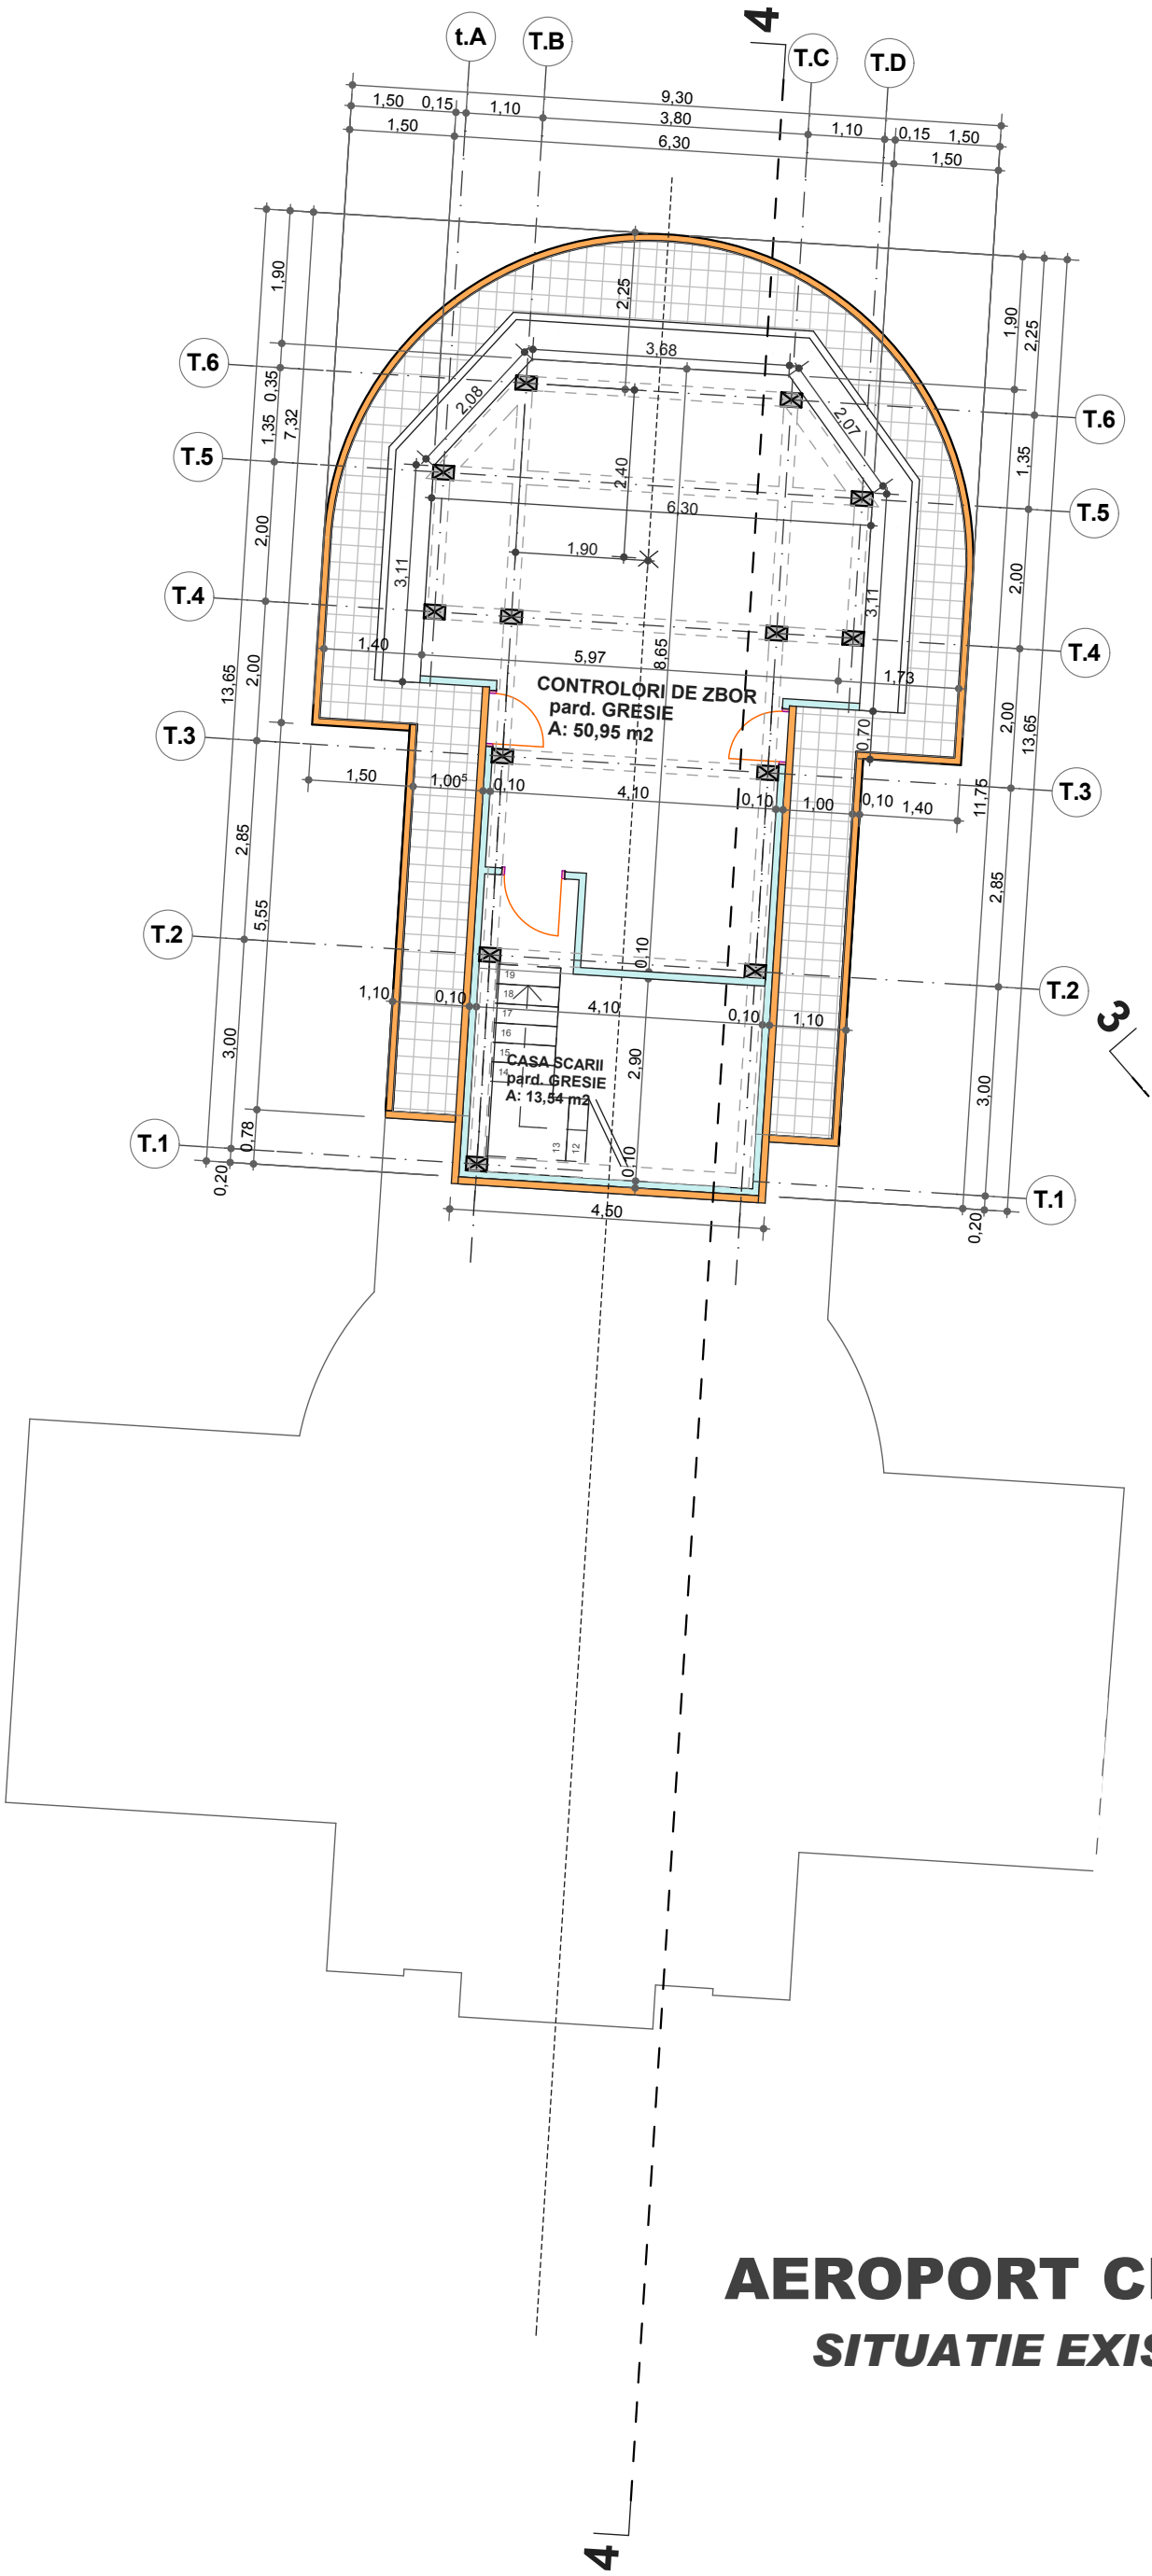

AEROPORT CRAIOVA -
SITUATIE EXISTENTA -