


TURNUL DE CONTROL - etaj II

scara 1:100

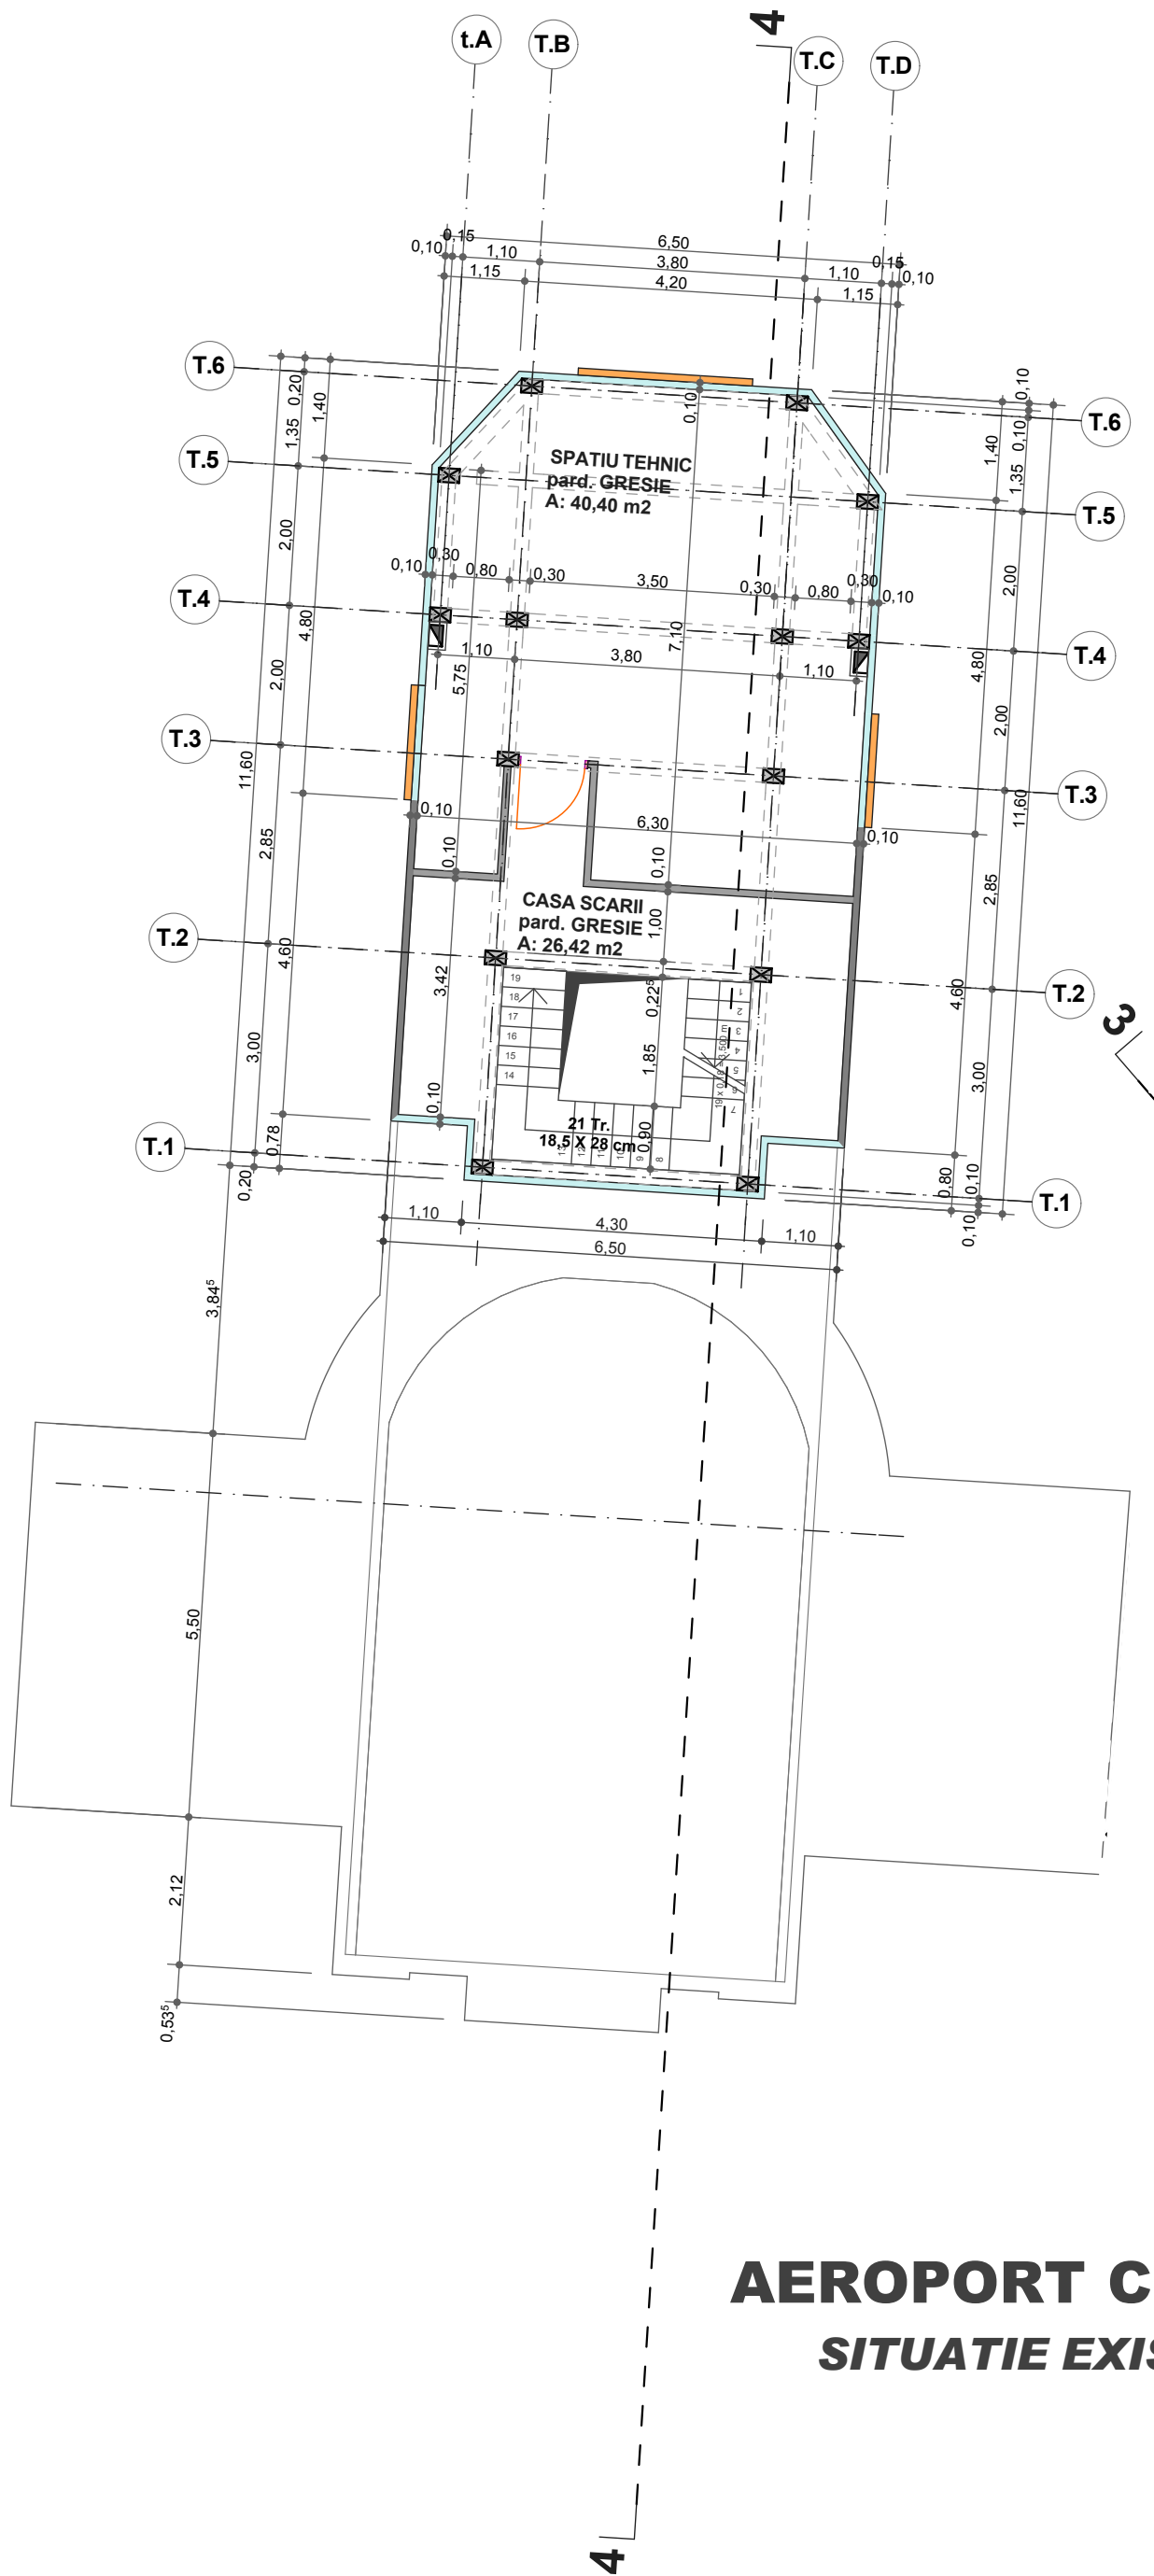

AEROPORT CRAIOVA - SITUATIE EXISTENTA -