

DIRECTOR Arh. Lucian Radulescu

PROIECTANT GENERAL
S.C. RADIAL PROD.COM. DESIGN S.R.L.
 Sos. Stefan cel Mare Nr. 2, Bl.13, ScB.Ap 27, S.1-Bucuresti
 TEL 0722334247- J 40 / 4244 / 1992-RO 1555018

BENEFICIAR:

 SCARA DATA
 NOV. 2010

PROIECT:
PARCAJ SUPRATERAN


NR.PR.
 01/XI/2010
 FAZA
SF

Sef Proiect	Arh. L. Radulescu
Desenat	Arh. Irina Melita
Verificat	Arh. Alina Rizescu


SCARA DATA
 NOV. 2010

PLAN INCADRARE IN ZONA

NR.PL.
A00

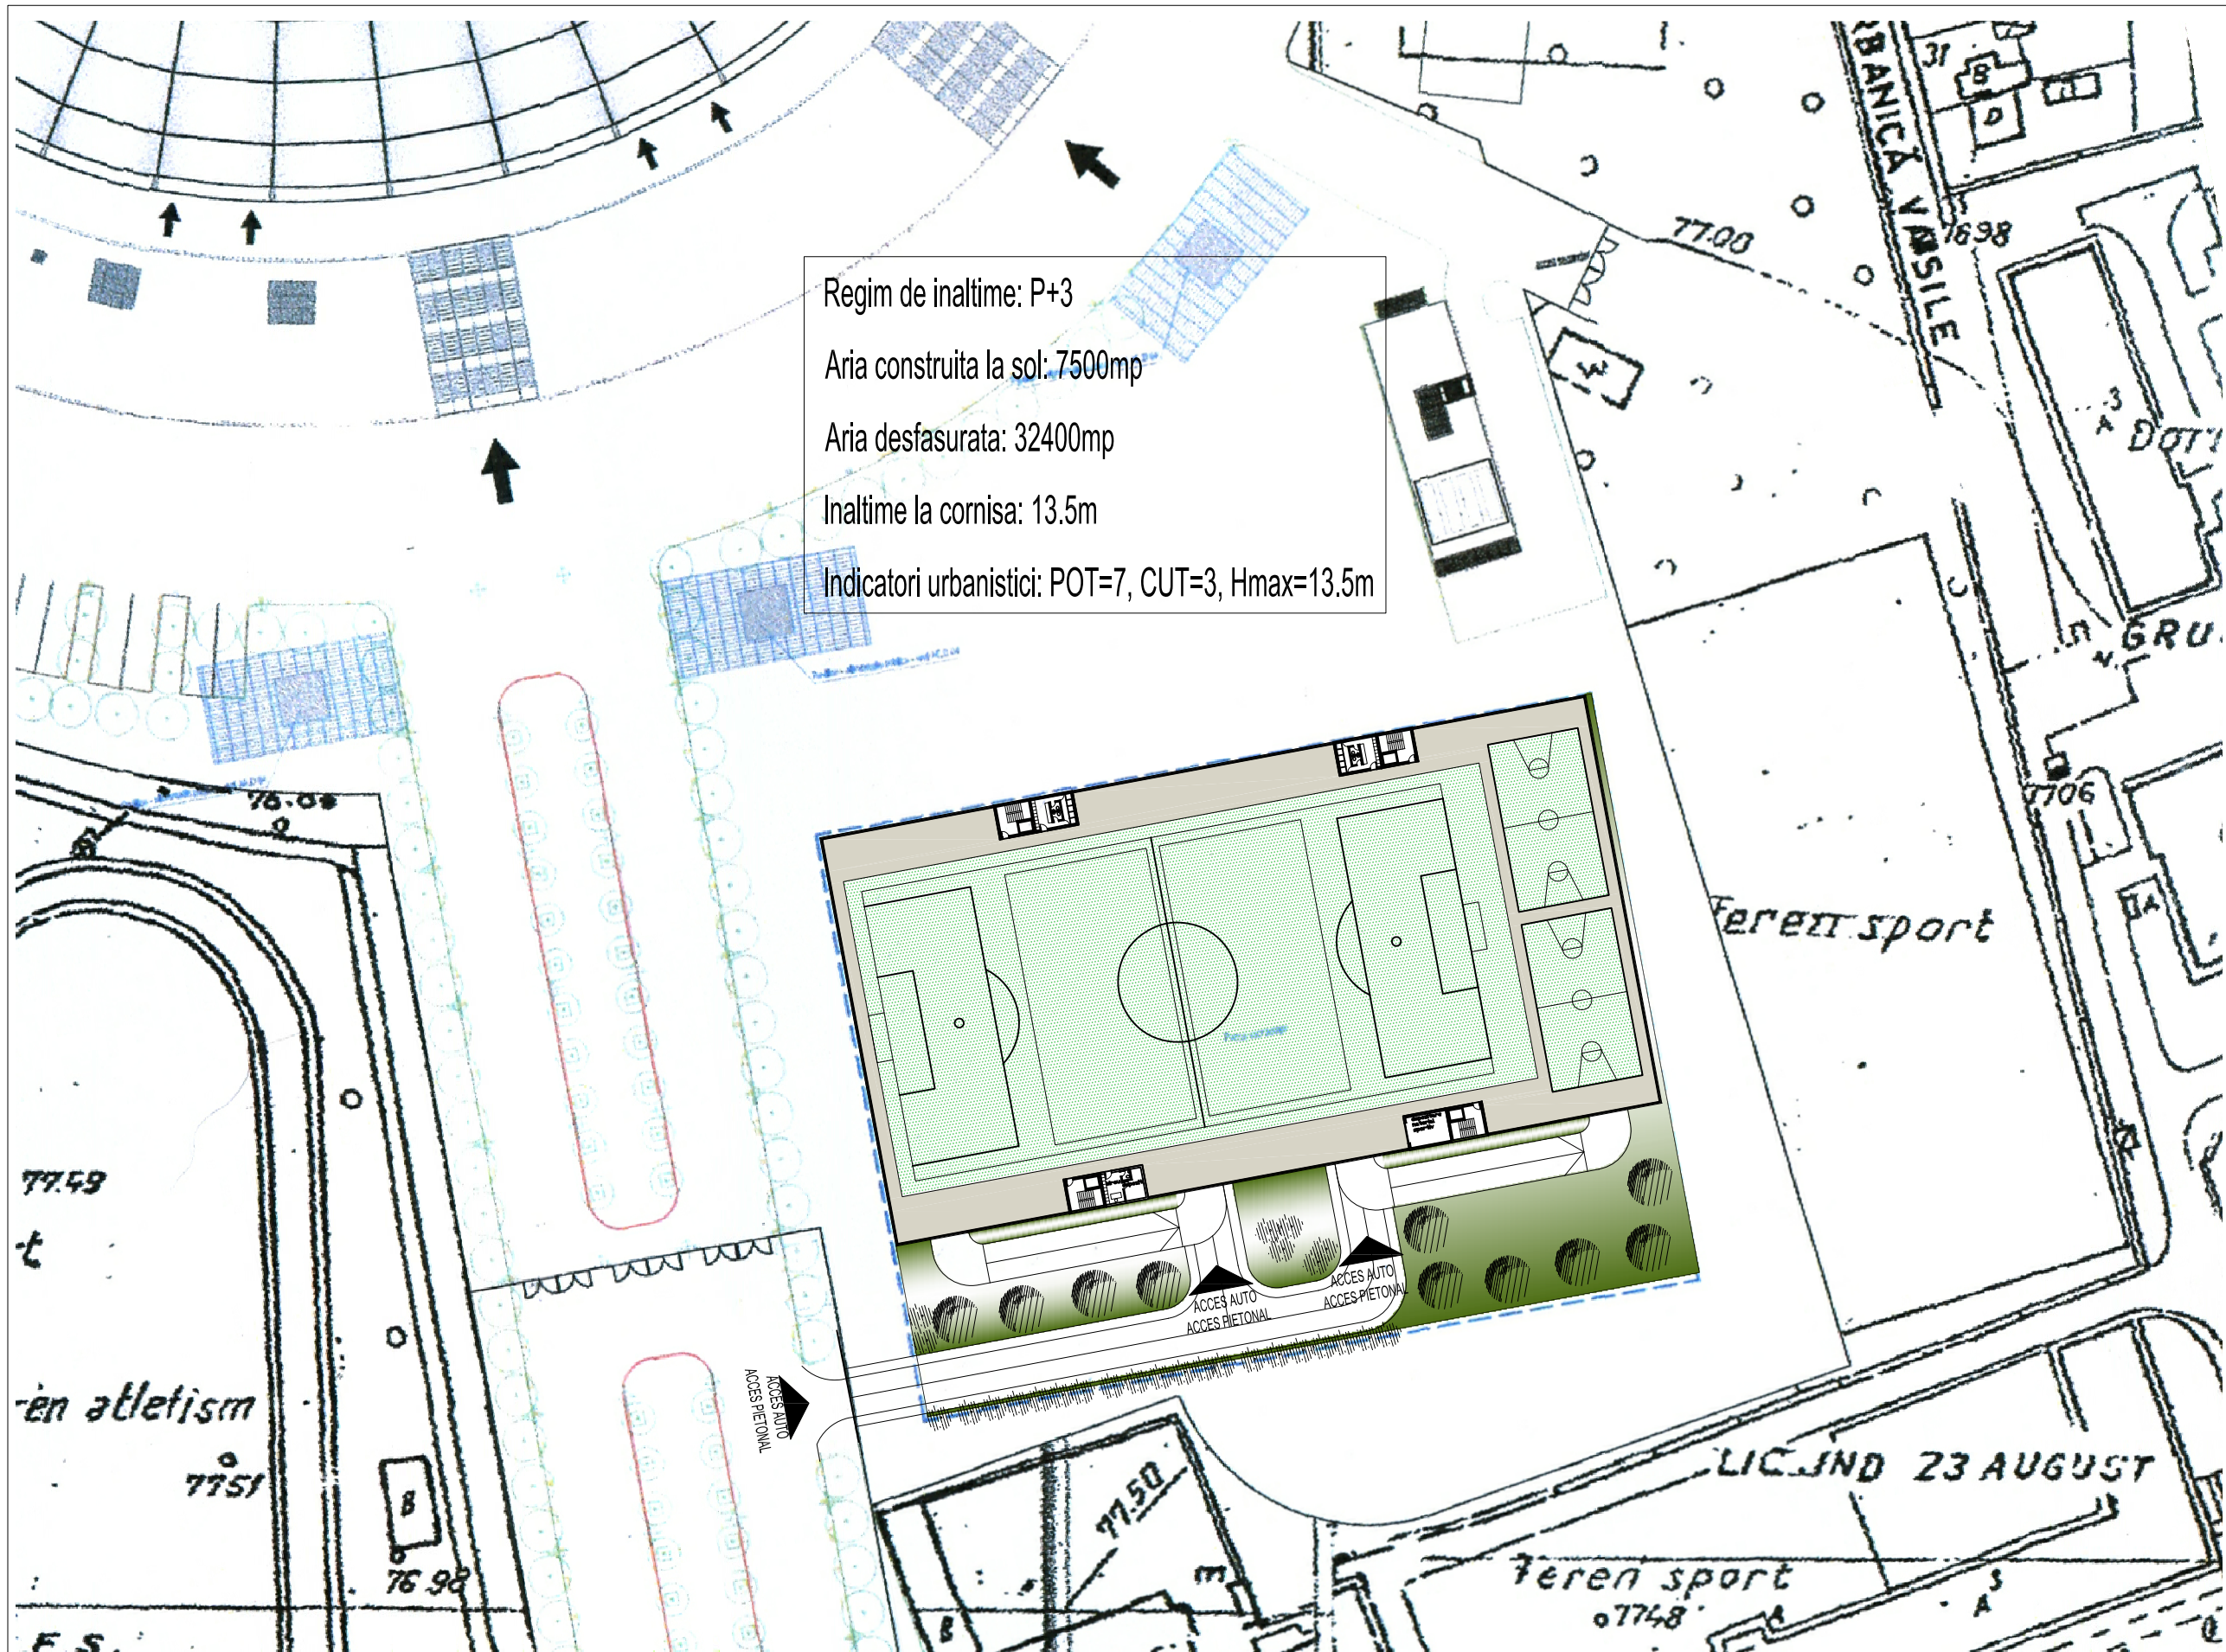


Regim de inaltime: P+3
 Aria construita la sol: 7500mp
 Aria desfasurata: 32400mp
 Inaltime la cornisa: 13.5m
 Indicatori urbanistici: POT=7, CUT=3, Hmax=13.5m

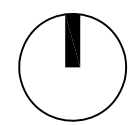


DIRECTOR Arh. Lucian Radulescu


PROIECTANT GENERAL S.C. RADIAL PROD.COM. DESIGN S.R.L. Sos. Stefan cel Mare Nr. 2, Bl.13, ScB.Ap 27, S.1-Bucuresti TEL 0722334247- J 40 / 4244 / 1992-RO 1555018		BENEFICIAR: PRIMARIA MUNICIPIULUI BUCURESTI		PROIECT: PARCAJ SUPRATERAN		NR.PR. 01/XI/2010
Sef Proiect	Arh. L. Radulescu	SCARA	DATA	PLAN SITUATIE		FAZA SF
Desenat	Arh. Irina Melita	1 / 1000	NOV. 2010			NR.PL. A01
Verificat	Arh. Alina Rizescu	OMNITECHDESIGN				

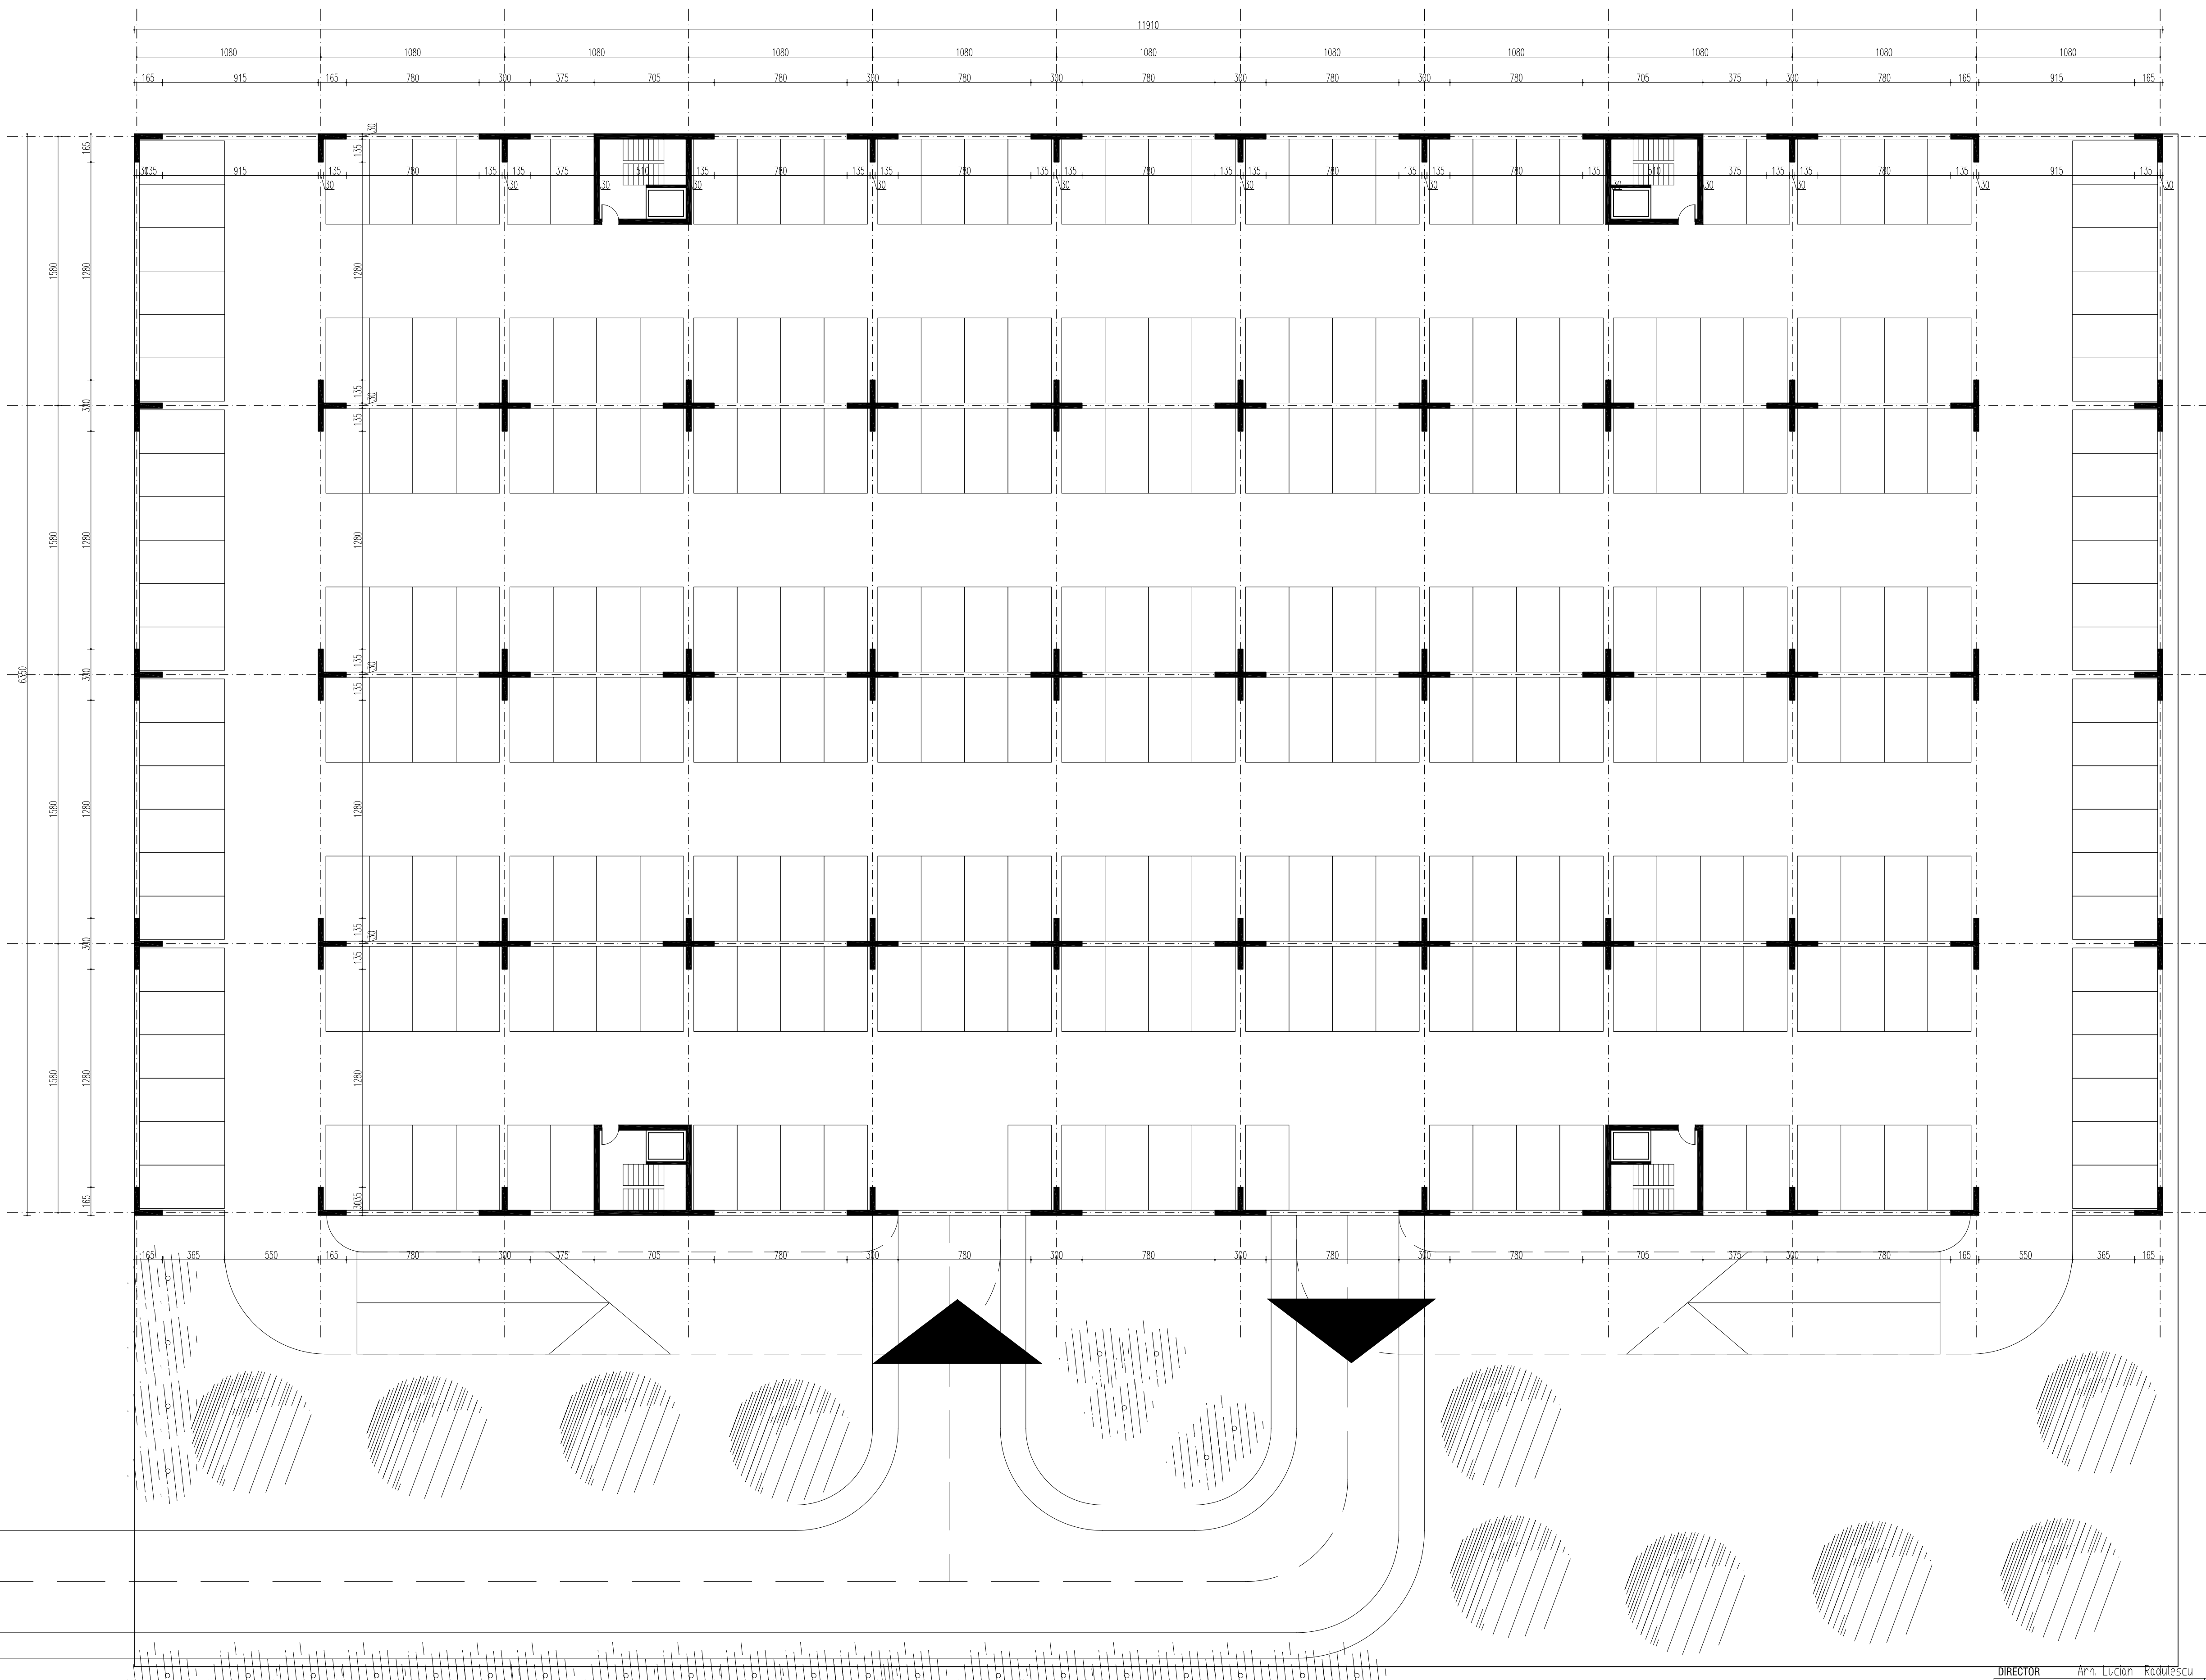


DIRECTOR Arh. Lucian Radulescu		BENEFICIAR: PRIMĂRIA MUNICIPIULUI BUCUREȘTI		NR./PR. 01/XI/2010	
PROIECTANT GENERAL S.C. RADIAL PROD.COM.DESIGN S.R.L. Sos. Stefan cel Mare Nr. 2, Bl.13, Sc.B.Ap.27, S.1-Bucuresti TEL.0722304247- J.40/4244/1992-RO 155018		PROIECT: PARCAJ SUPRATERAN		FAZA SF	
Șef Proiect: Arh. L. Radulescu Desinat: Arh. Irina Meltic OMNITECHDESIGN Verificat: Arh. Alina Rizescu OMNITECHDESIGN		SCARA 1/200		DATA NOV. 2010	
PLAN PARTER				NR./PR. A02	

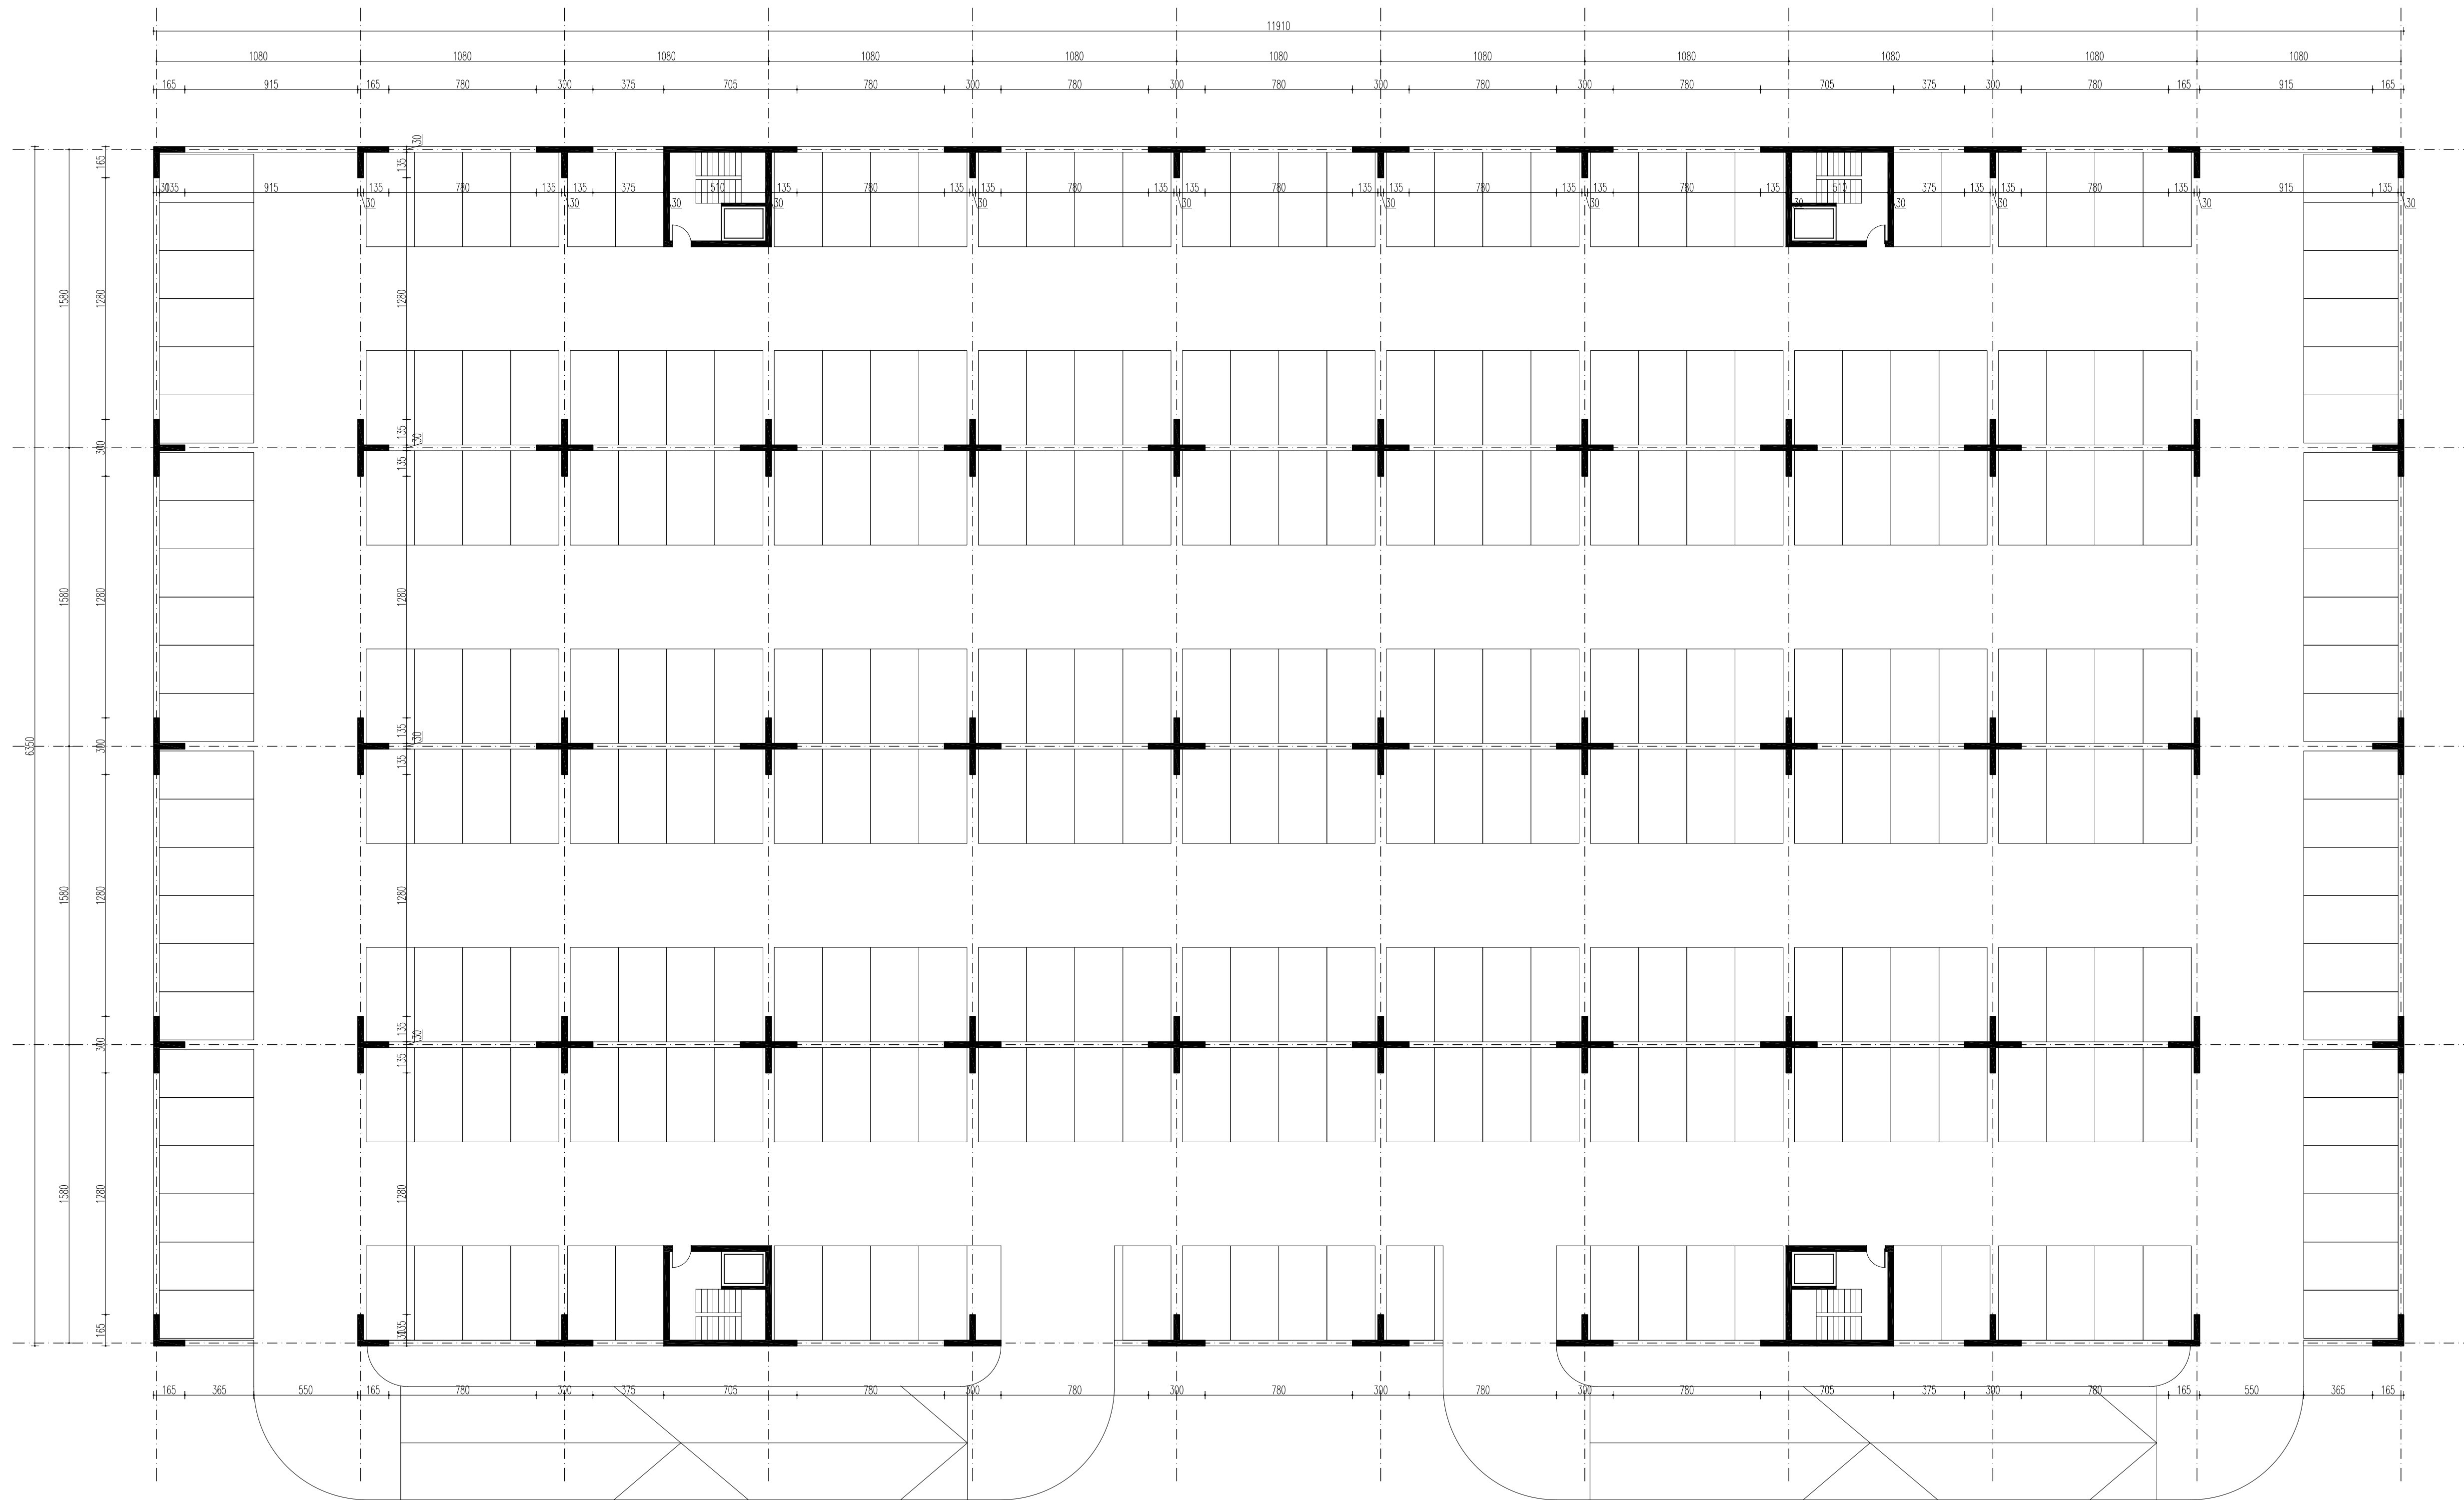


DIRECTOR Arh. Lucian Radulescu		BENEFICIAR: PRIMARIA MUNICIPIULUI BUCURESTI		PROIECT: PARCAJ SUPRATERAN		NR./PL. 01/XI/2010	
PROIECTANT GENERAL S.C. RADIAL PROD.COM. DESIGN S.R.L. Sos. Stefan cel Mare Nr. 2, Bl.13, Sc8-Ap 27, S.1-Bucuresti TEL 0722534247- j 40 / 4244 / 1992-40 1555018		SCARA 1 / 200		DATA NOV. 2010		FAZA SF	
Sef Proiect: Arh. L. Radulescu		OMNITECHDESIGN		PLAN ETAJ 1-3		NR./PL. A03	
Desenat: Arh. Irina Melita		OMNITECHDESIGN					
Verificat: Arh. Alina Rizescu		OMNITECHDESIGN					

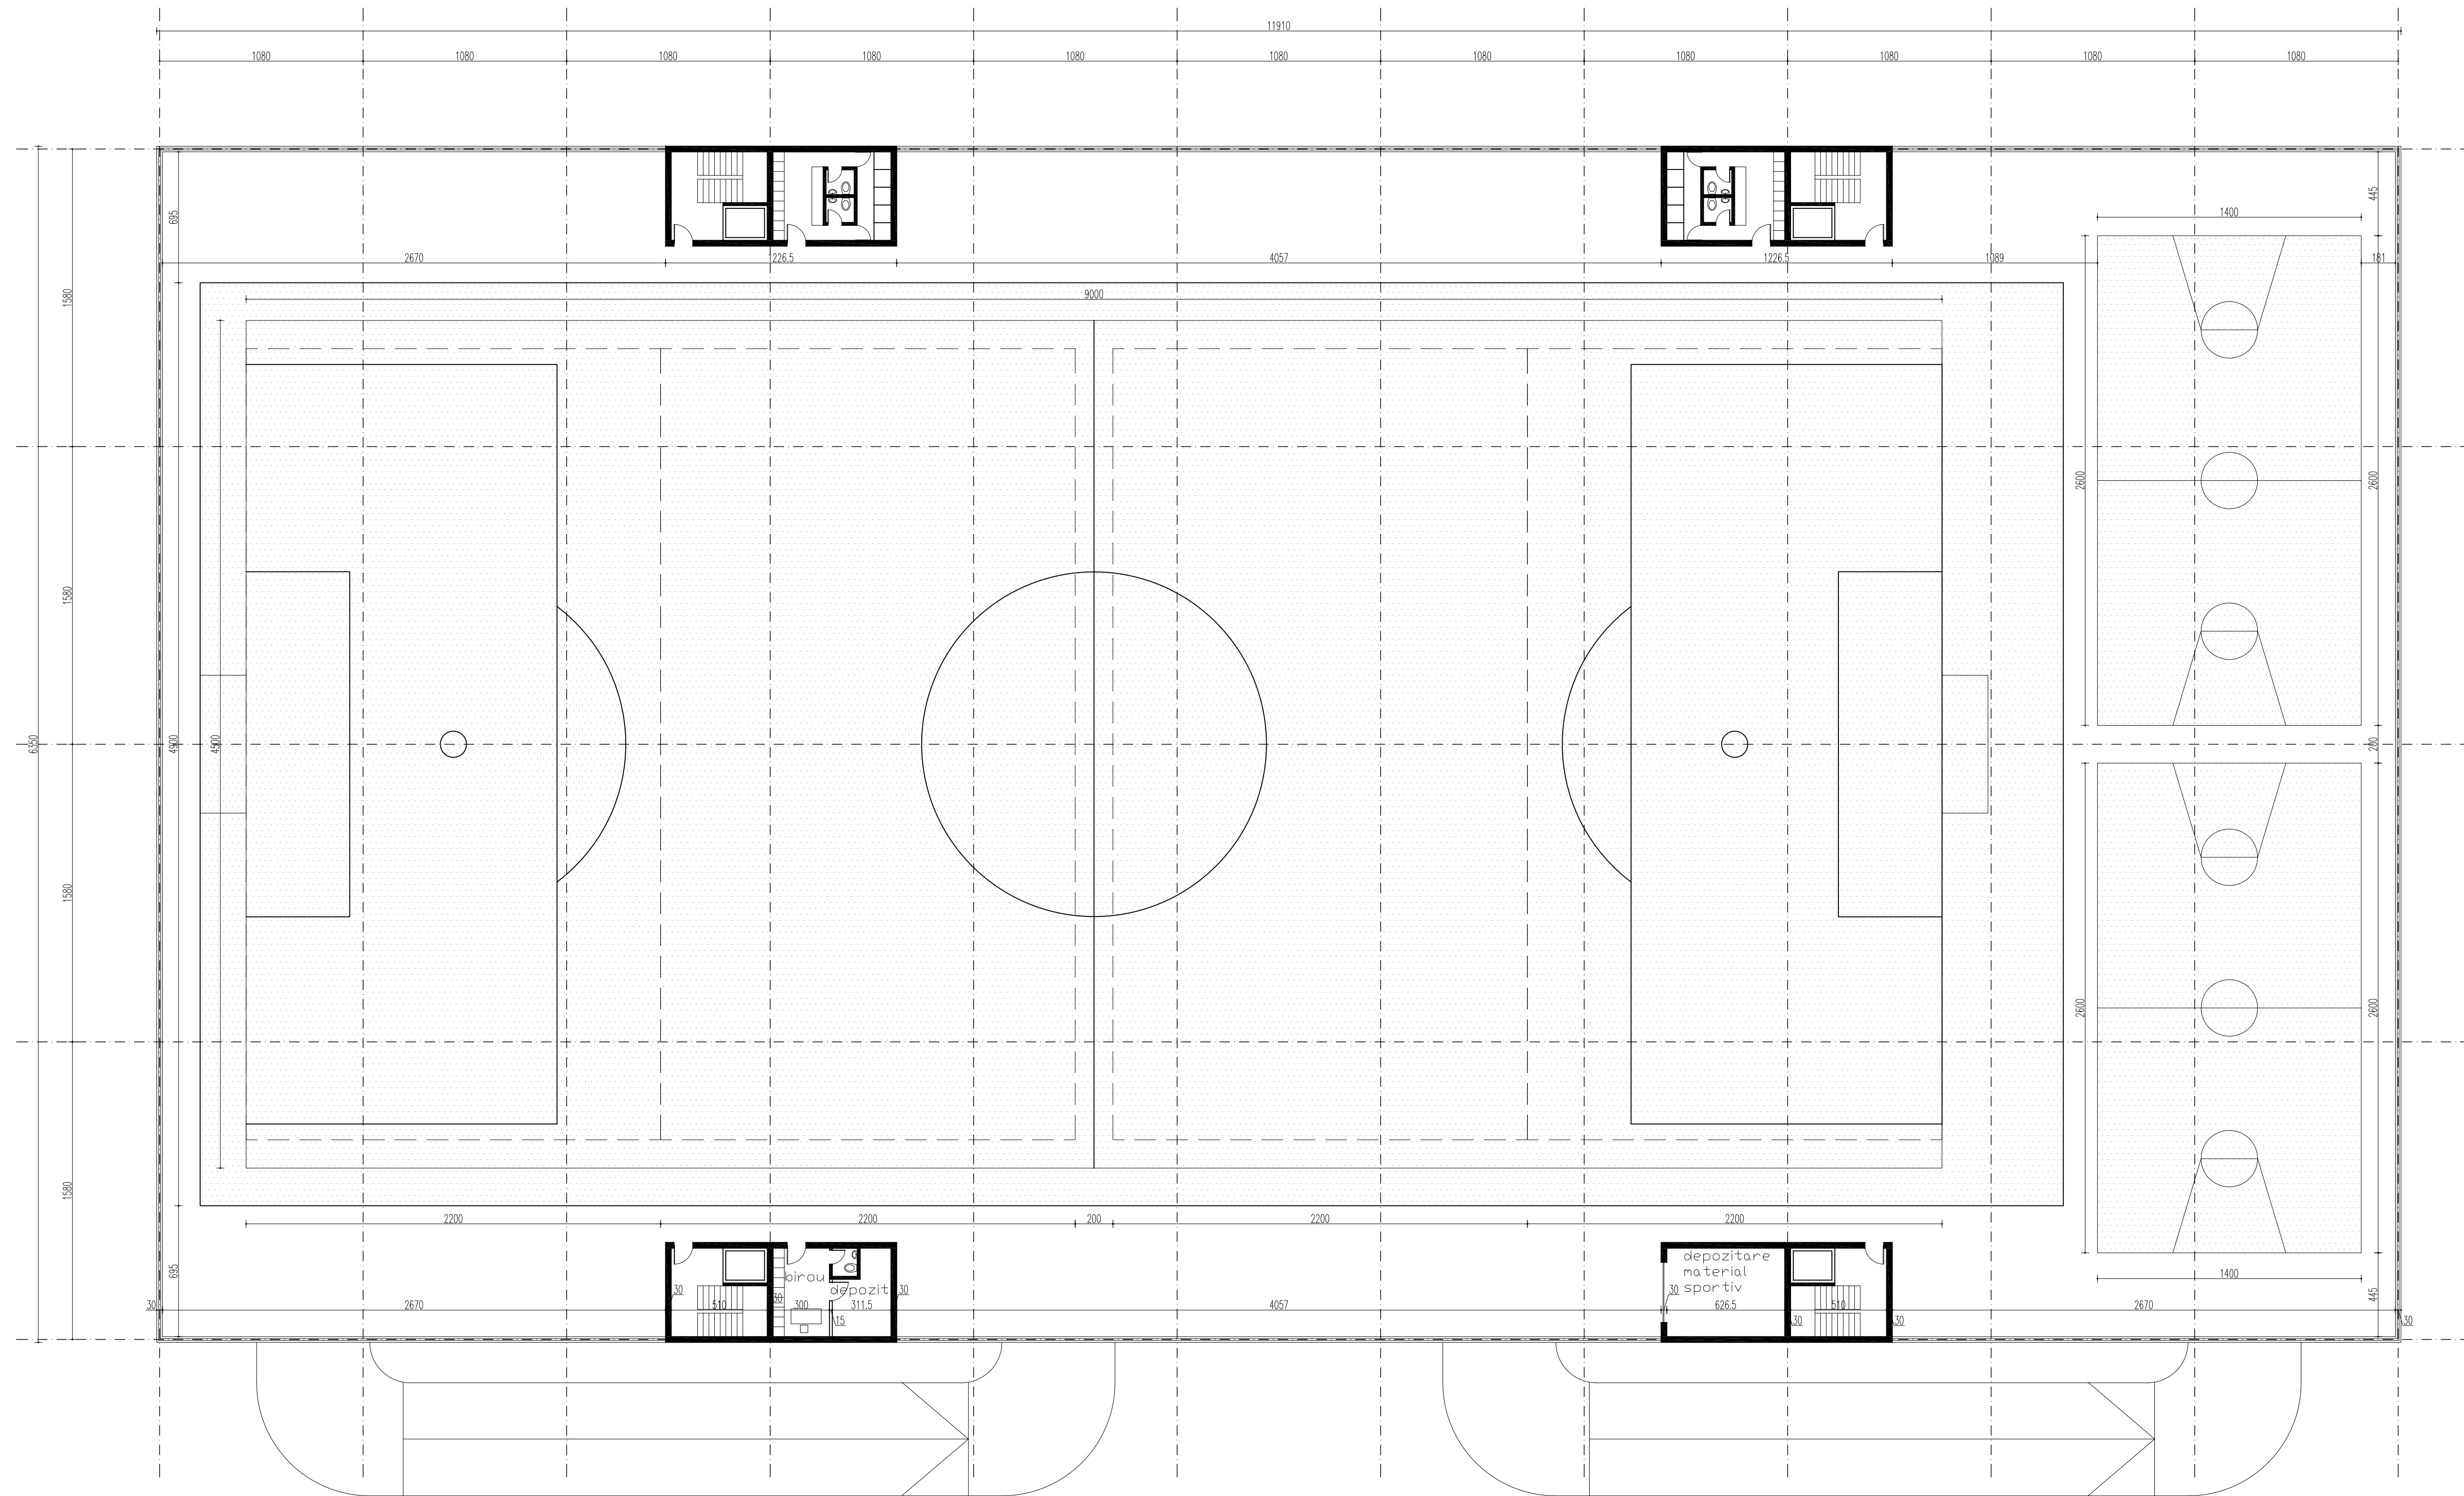



DIRECTOR Arh. Lucian Radulescu		BENEFICIAR: PRIMARIA MUNICIPIULUI BUCURESTI		PROIECT: PARCAJ SUPRATERAN		NR. PR. 01/XI/2010	
PROIECTANT GENERAL S.C. RADIAL PROD.COM. DESIGN S.R.L. Sos. Stefan cel Mare Nr. 2, Bl.13, Sc8-Ap 27, S.1-Bucuresti TEL 0722534247- J 40 / 4244 / 1992-RO 1555018						FAZA SF	
Sef Proiect: Arh. L. Radulescu		SCARA 1 / 200		DATA NOV. 2010		PLAN TERASA VARINATA 1	
Desenat: Arh. Irina Melita		OMNITECHDESIGN				NR. PR. A04-1	
Verificat: Arh. Alina Rizescu		OMNITECHDESIGN					

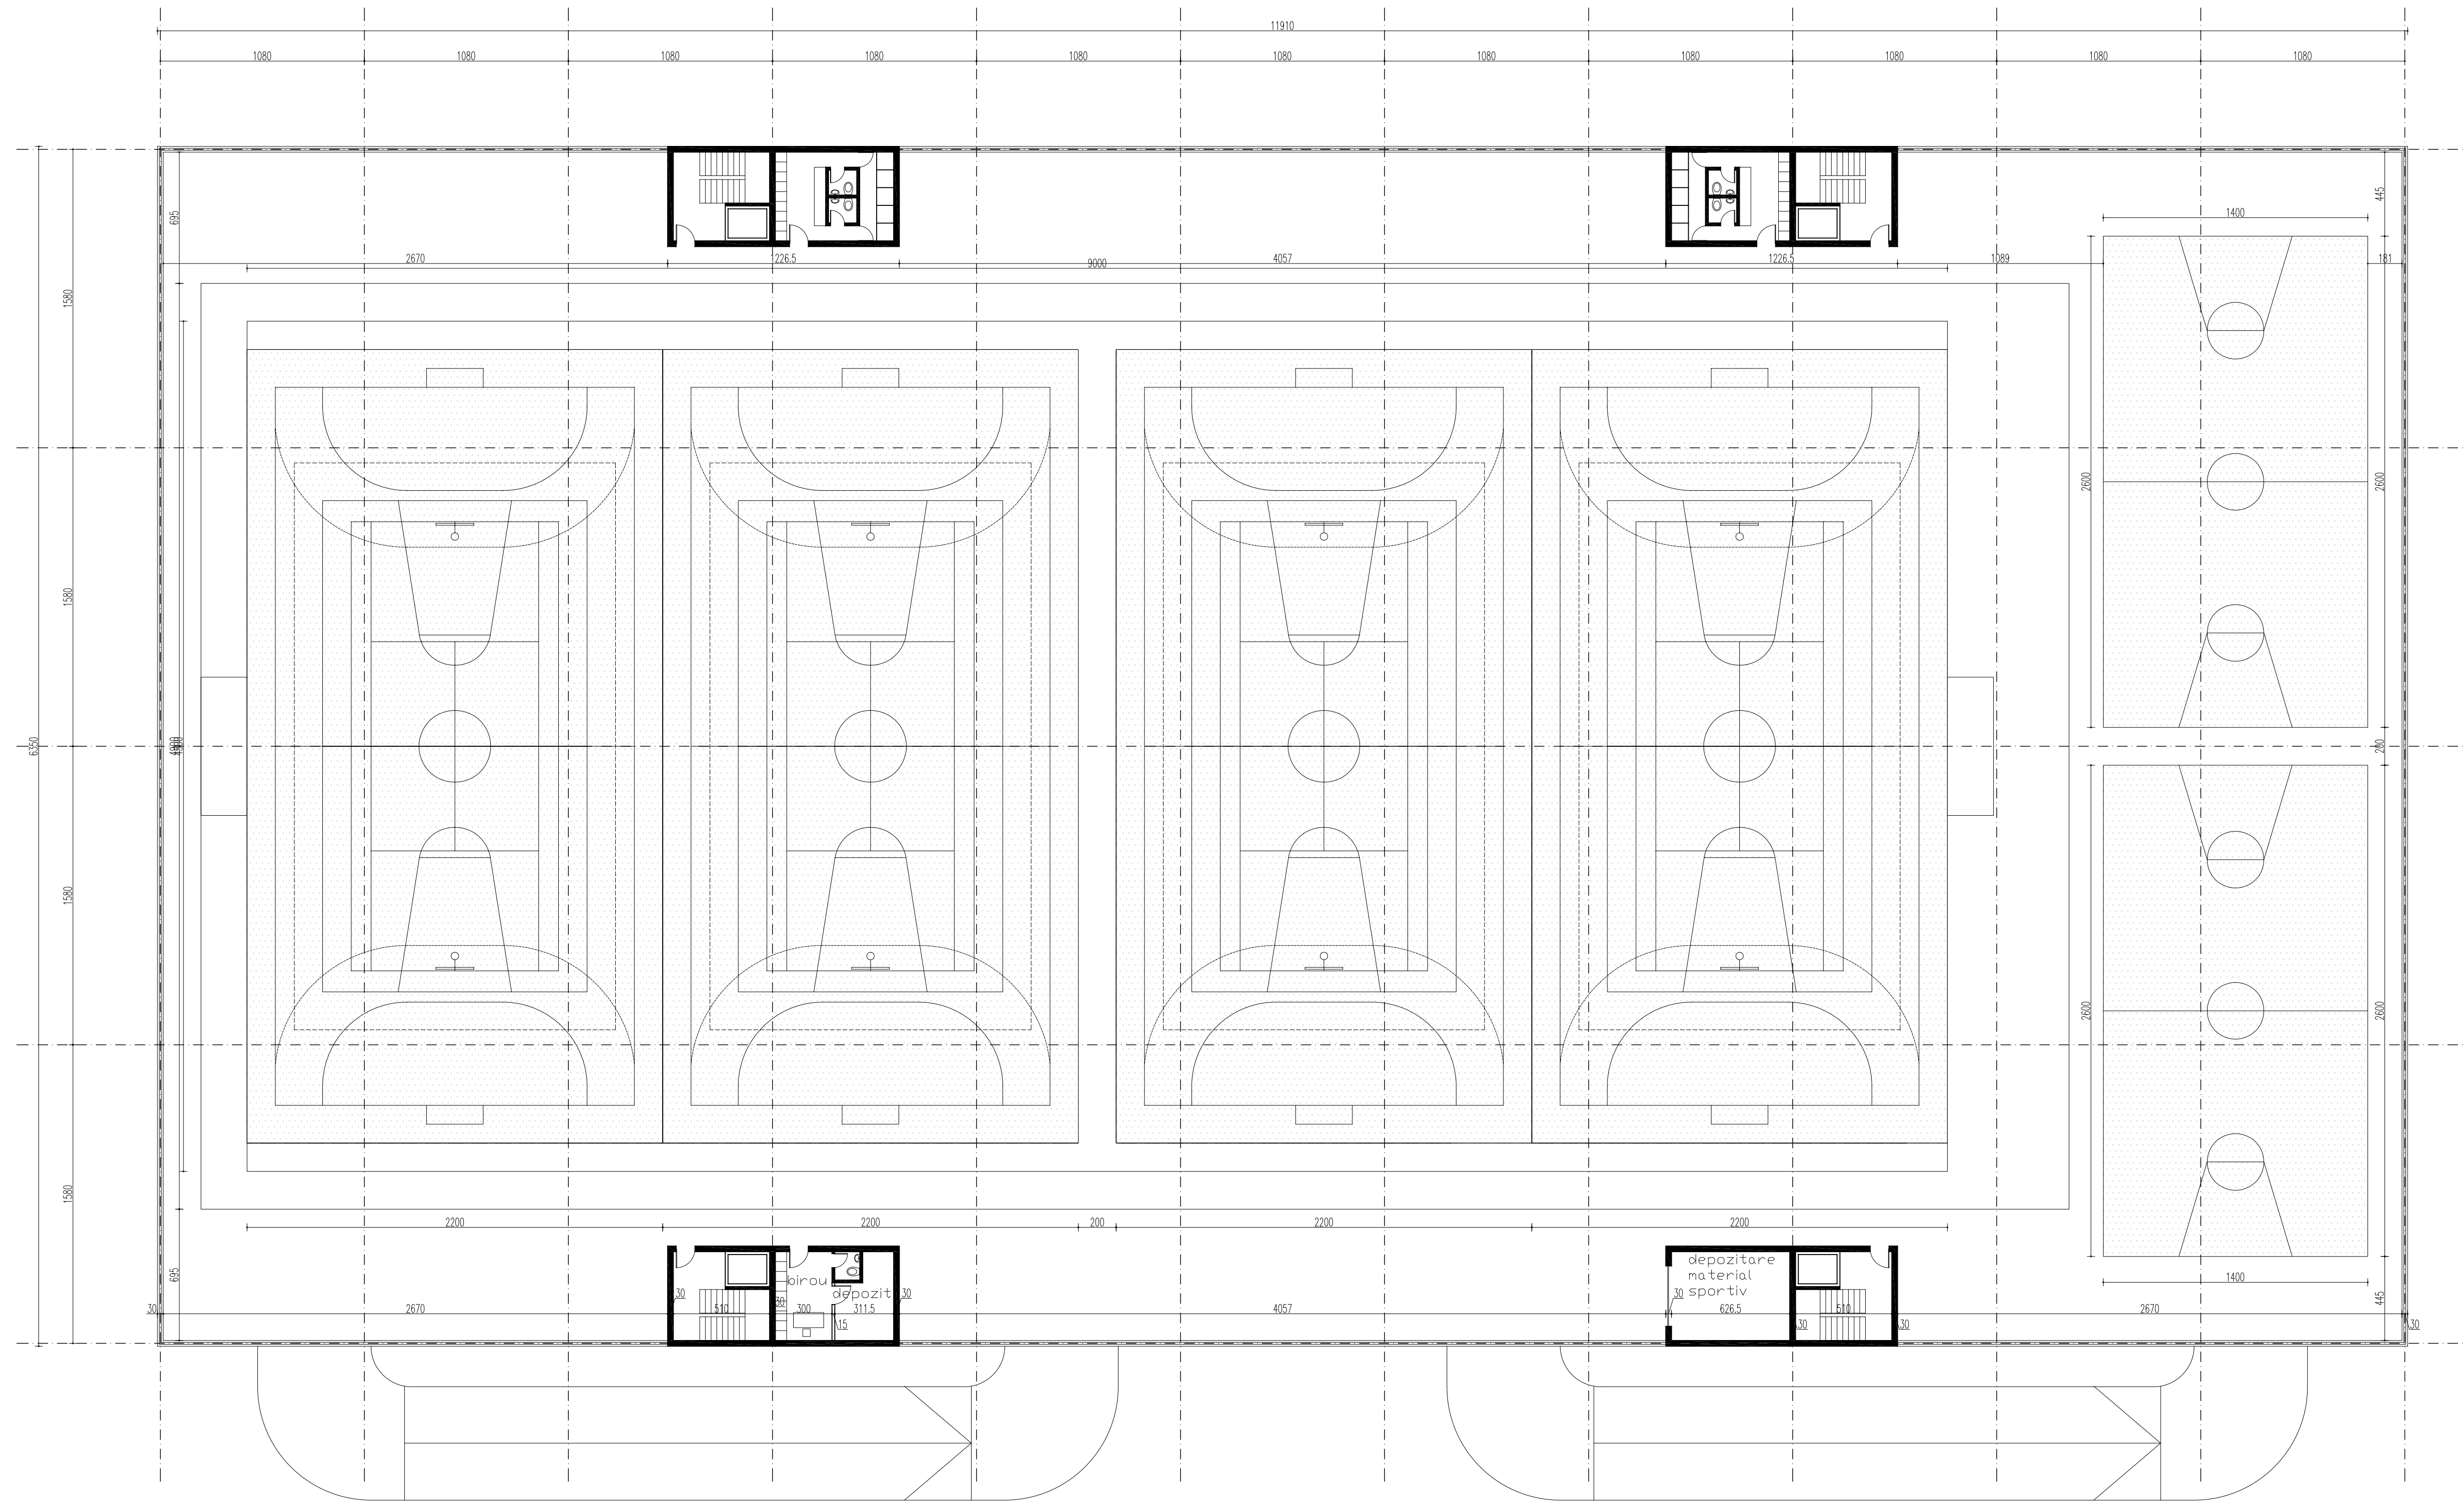

DIRECTOR Arh. Lucian Radulescu		BENEFICIAR: PRIMARIA MUNICIPIULUI BUCURESTI		PROIECT: PARCAJ SUPRATERAN		NR. PR. 01/XI/2010	
PROIECTANT GENERAL S.C. RADIAL PROD.COM. DESIGN S.R.L. Sos. Stefan cel Mare Nr. 2, Bl.13, Sc8-Ap 27, S.1-Bucuresti TEL 0722534247- J 40 / 4244 / 1992-40 1555018		SCARA 1 / 200		DATA NOV. 2010		FAZA SF	
Sef Proiect: Arh. L. Radulescu		Verificat: Arh. Alina Rizescu		PLAN TERASA VARIANTA 2		NR. PR. A04-2	

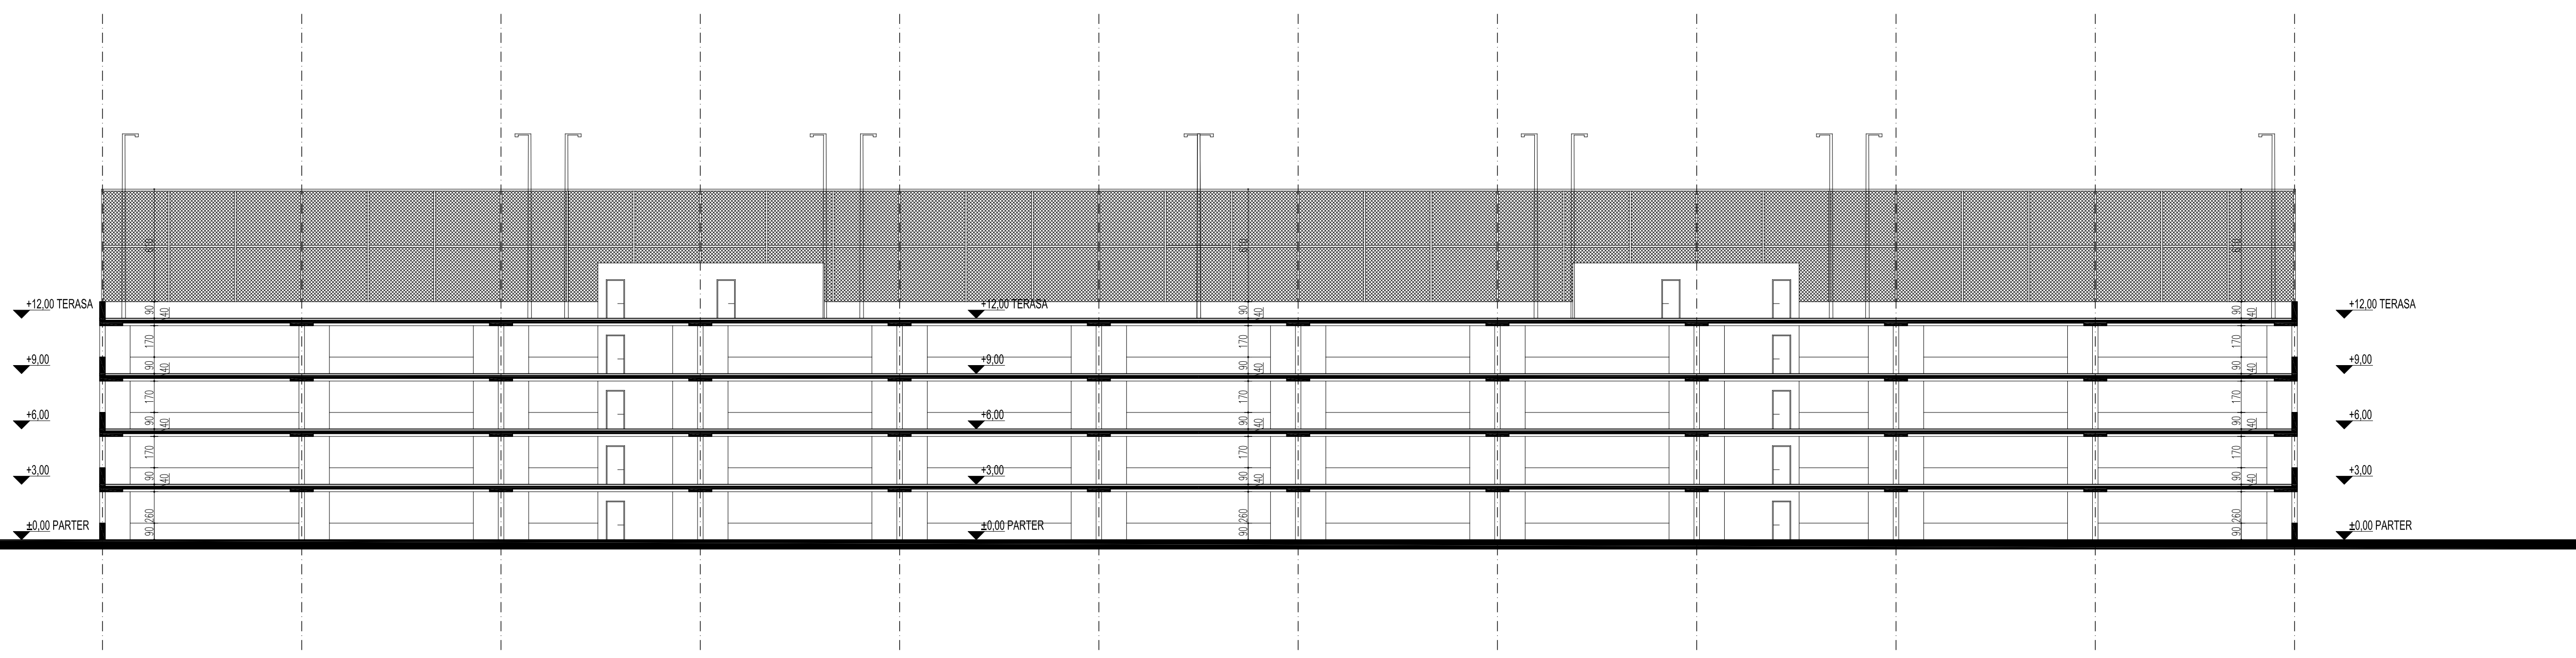

DIRECTOR Arh. Lucian Radulescu		BENEFICIAR: Primăria Municipality Bucuresti		PROIECT: PARCAJ SUPRATERAN	NR./PL. 01/XI/2010
PROIECTANT GENERAL S.C. RADIAL PROD.COM. DESIGN S.R.L. Sos. Stefan cel Mare Nr. 2, Bl.13, Sc.8, Ap.27, S.1-Bucuresti TEL. 0722334247 - J.40 / 4244 / 1992-RO 1555018		SCARA 1 / 200		DATA NOV. 2010	FAZA SF
Sef Proiect: Arh. L. Radulescu Desenat: Arh. Irina Melita Verificat: Arh. Alina Ritzescu		OMNITECHDESIGN		SECTIUNE A-A	NR./PL. A05

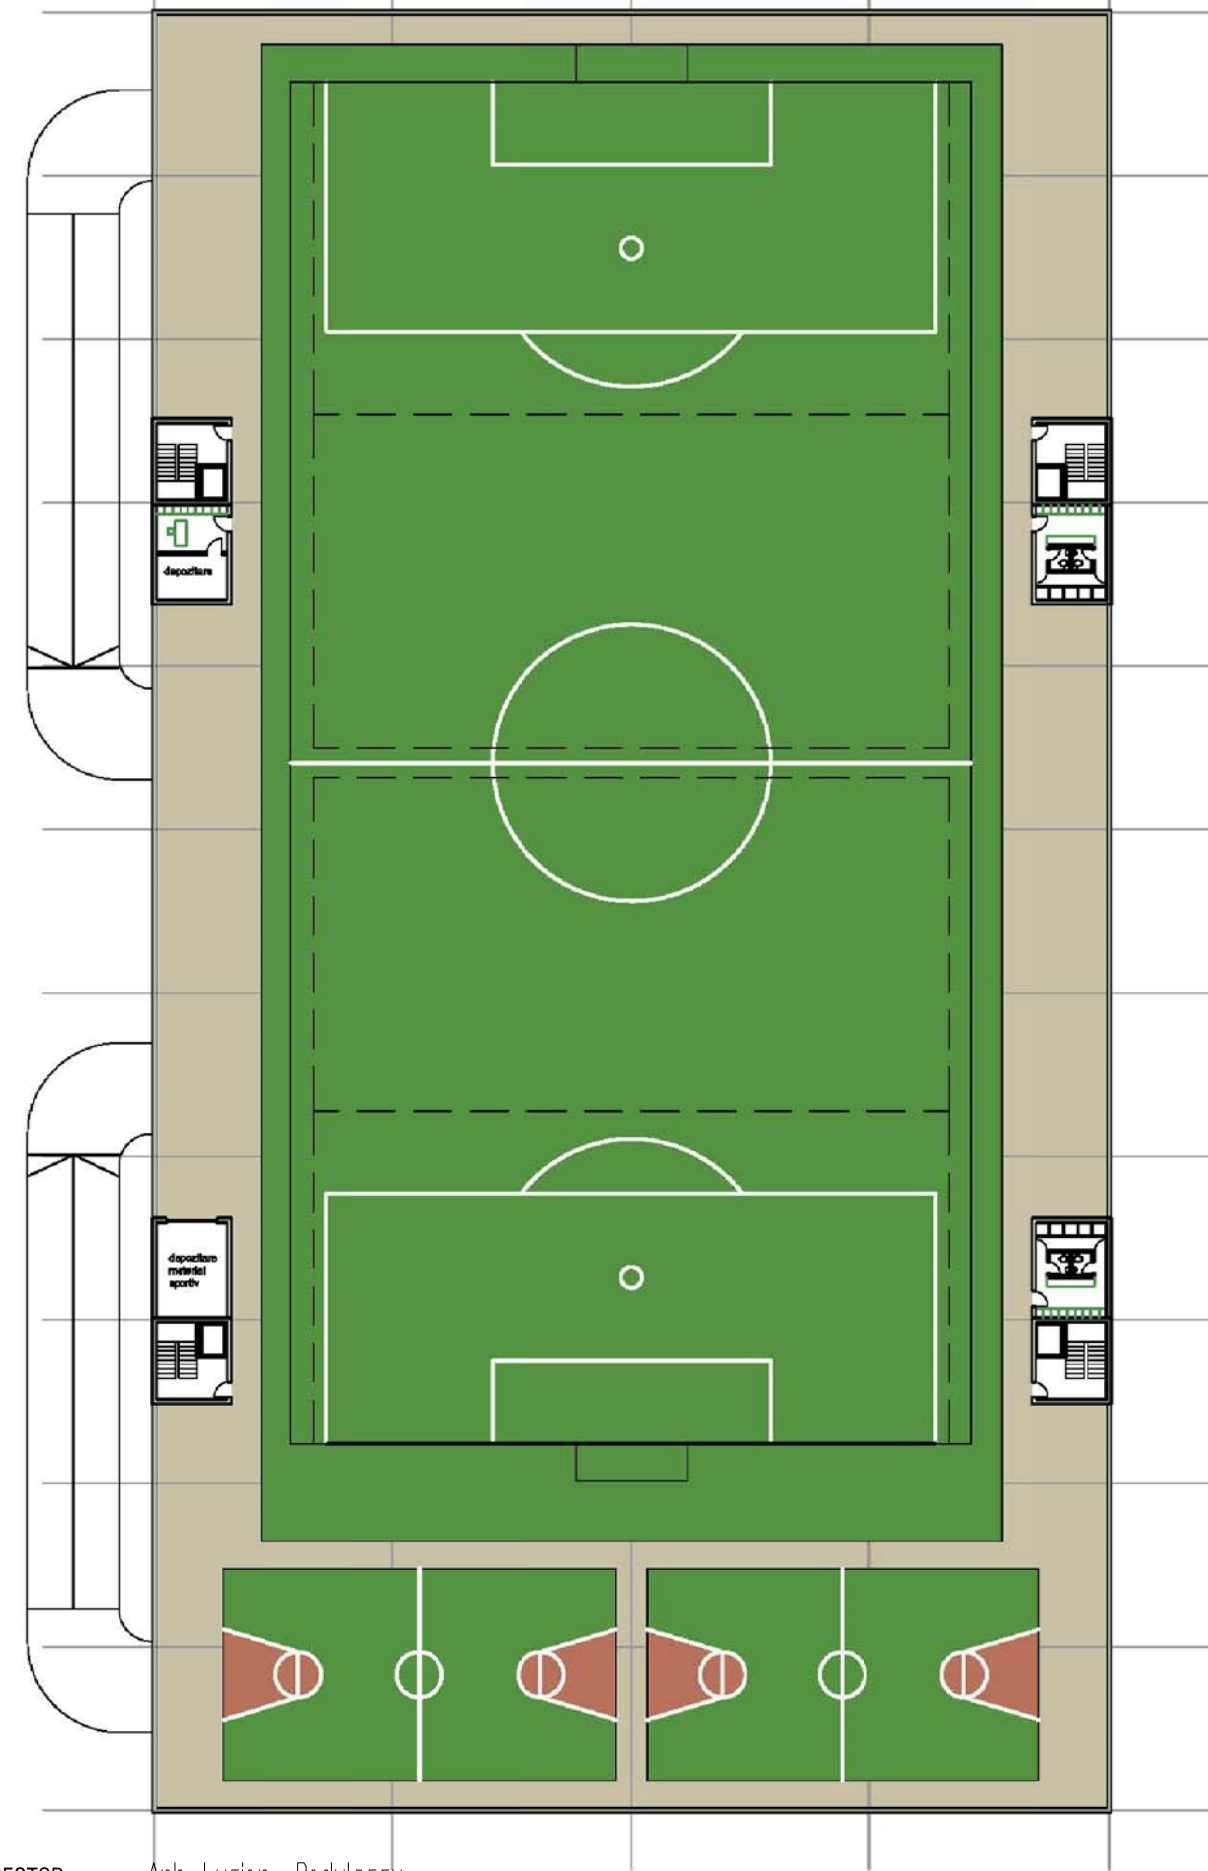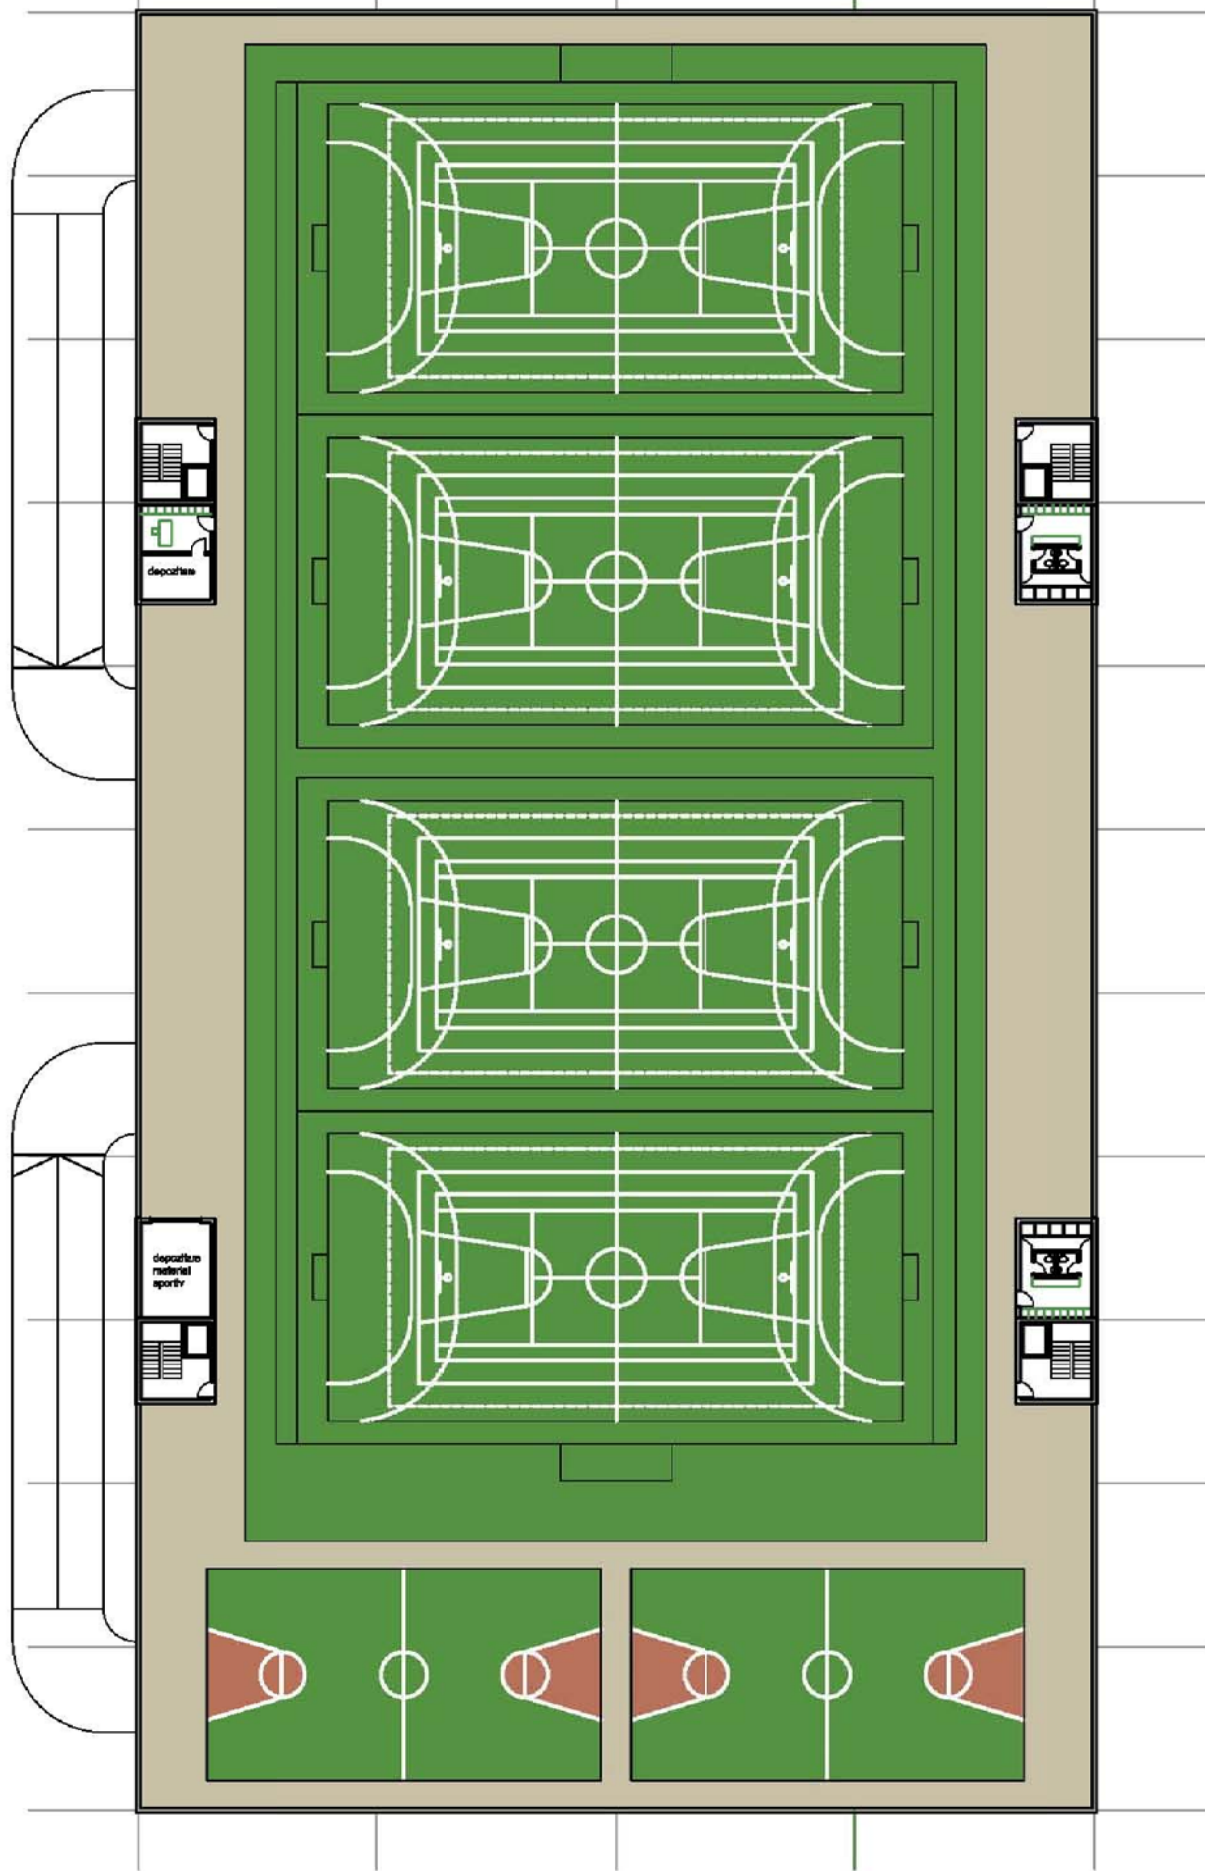

DIRECTOR Arh. Lucian Radulescu

PROIECTANT GENERAL
S.C. RADIAL PROD.COM. DESIGN S.R.L.
 Sos. Stefan cel Mare Nr. 2, Bl.13, ScB.Ap 27, S.1-Bucuresti
 TEL 0722334247- J 40 / 4244 / 1992-RO 1555018

BENEFICIAR:
PRIMARIA MUNICIPIULUI BUCURESTI

PROIECT:
PARCAJ SUPRATERAN

NR.PR.
 01/XI/2010

FAZA
SF

Sef Proiect Arh. L. Radulescu
 Desenat Arh. Irina Melita OMNITECHDESIGN
 Verificat Arh. Alina Rizescu OMNITECHDESIGN


SCARA
 1/500

DATA
 NOV. 2010

SCHEME TERENURI SPORT

NR.PL.
A06

PARCARE VERDE

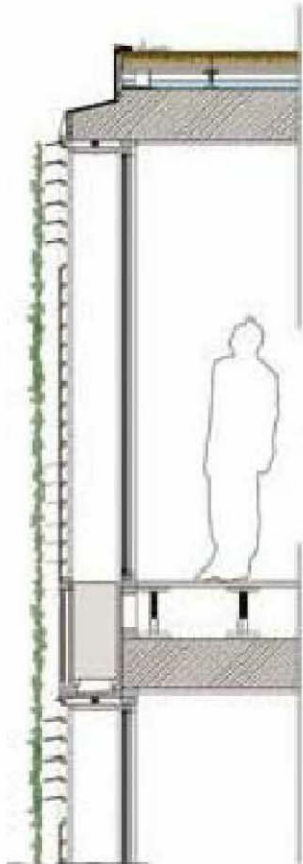

DIRECTOR Arh. Lucian Radulescu

PROIECTANT GENERAL
S.C. RADIAL PROD.COM. DESIGN S.R.L.
 Sos. Stefan cel Mare Nr. 2, Bl.13, ScB.Ap 27, S.1-Bucuresti
 TEL 0722334247- J 40 / 4244 / 1992-RO 1555018

BENEFICIAR:
PRIMARIA MUNICIPIULUI BUCURESTI

PROIECT:
PARCAJ SUPRATERAN

NR.PR.
 01/XI/2010

FAZA
SF

Sef Proiect	Arh. L. Radulescu	
Desenat	Arh. Irina Melita	OMNITECHDESIGN
Verificat	Arh. Alina Rizescu	OMNITECHDESIGN

SCARA
 DATA
 NOV. 2010

IMAGINI REFERINTA

NR.PL.
A07




DIRECTOR Arh. Lucian Radulescu

PROIECTANT GENERAL S.C. RADIAL PROD.COM. DESIGN S.R.L. Sos. Stefan cel Mare Nr. 2, Bl.13, ScB.Ap 27, S.1-Bucuresti TEL 0722334247- J 40 / 4244 / 1992-RO 1555018			BENEFICIAR: PRIMARIA MUNICIPIULUI BUCURESTI		PROIECT: PARCAJ SUPRATERAN	NR.PR. 01/XI/2010
Sef Proiect	Arh. L. Radulescu		SCARA	DATA NOV. 2010	PERSPECTIVA	FAZA SF
Desenat	Arh. Irina Melita	OMNITECHDESIGN				
Verificat	Arh. Alina Rizescu	OMNITECHDESIGN				
						NR.PL. A08



DIRECTOR Arh. Lucian Radulescu

PROIECTANT GENERAL S.C. RADIAL PROD.COM. DESIGN S.R.L. Sos. Stefan cel Mare Nr. 2, Bl.13, ScB.Ap 27, S.1-Bucuresti TEL 0722334247- J 40 / 4244 / 1992-RO 1555018			BENEFICIAR: PRIMARIA MUNICIPIULUI BUCURESTI		PROIECT: PARCAJ SUPRATERAN		NR.PR. 01/XI/2010
Sef Proiect Arh. L. Radulescu			SCARA		PERSPECTIVA		FAZA SF
Desenat Arh. Irina Melita OMNITECHDESIGN			DATA NOV. 2010				NR.PL. A09
Verificat Arh. Alina Rizescu OMNITECHDESIGN							

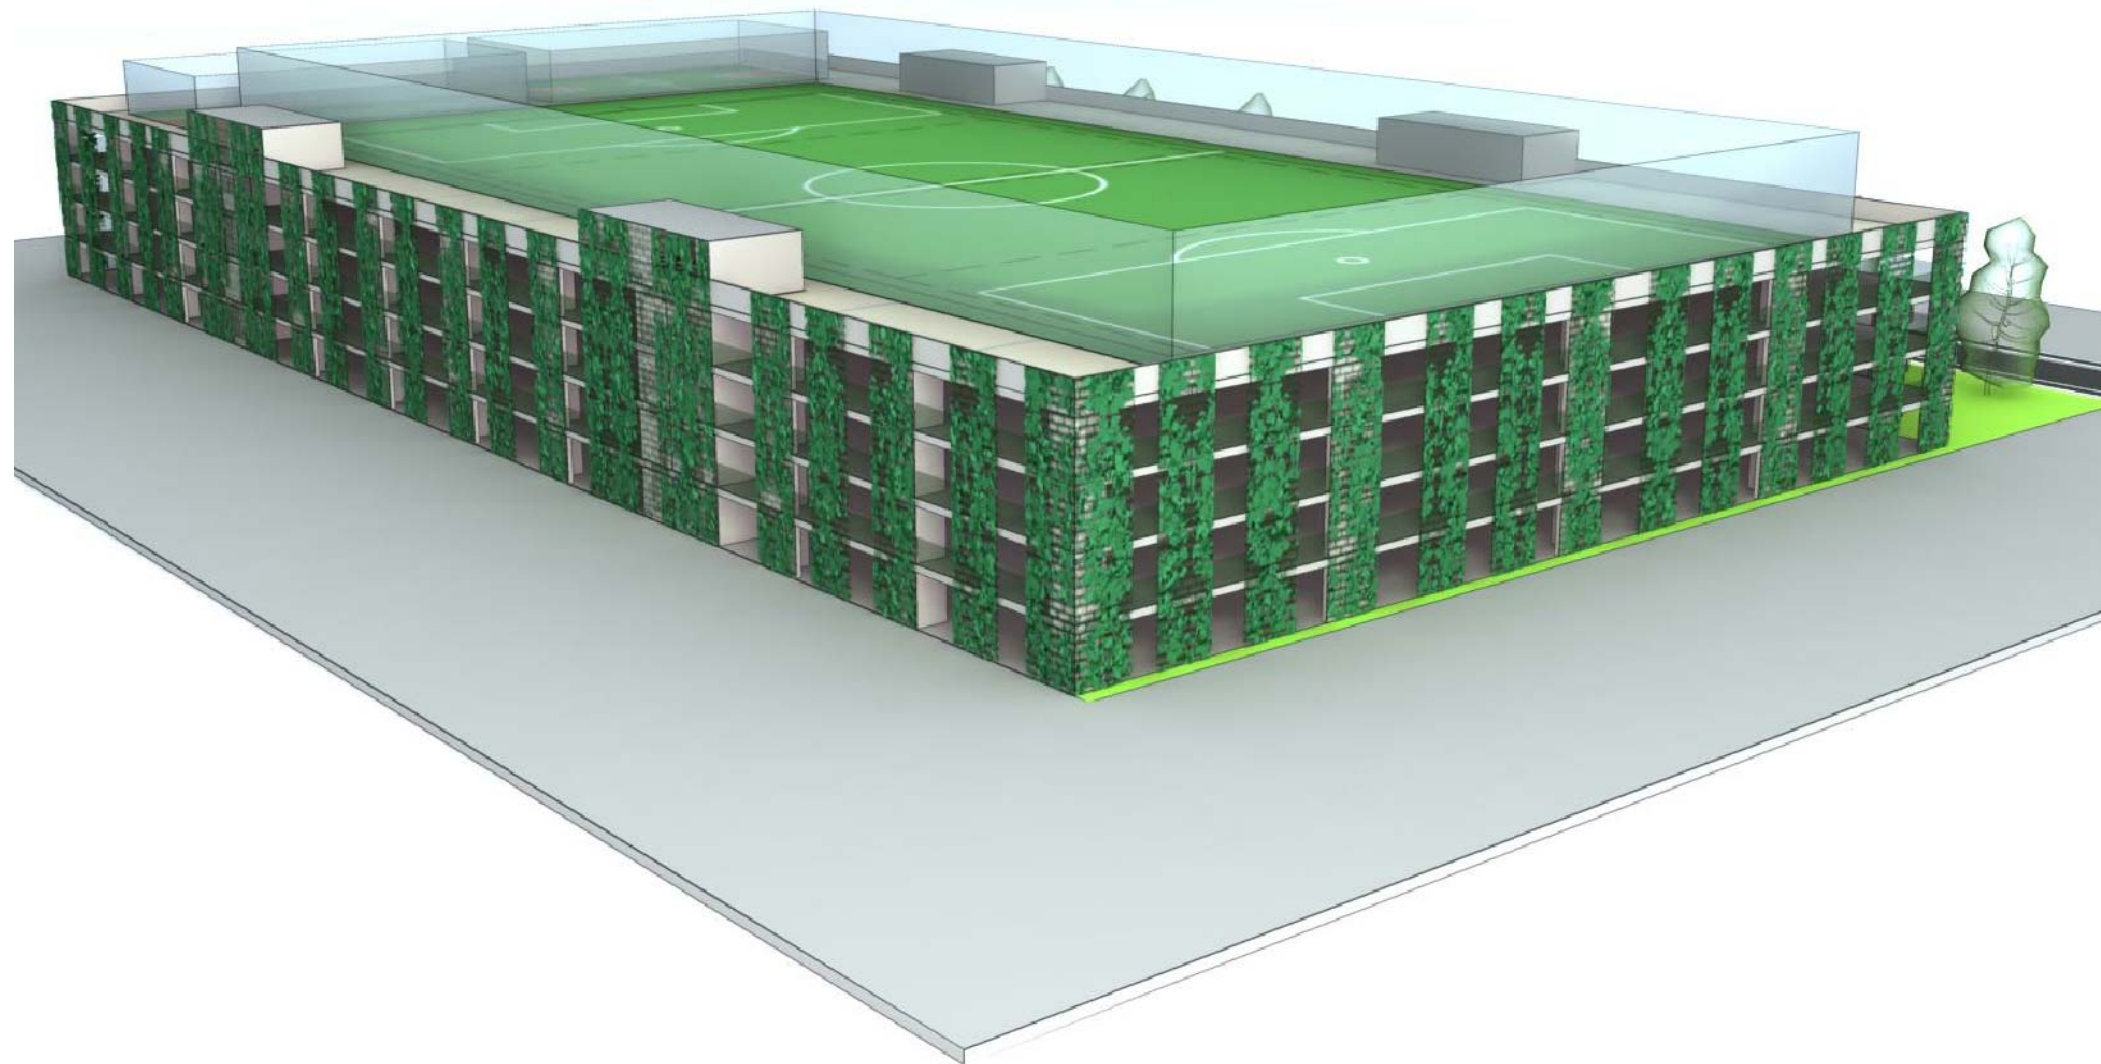

DIRECTOR Arh. Lucian Radulescu

PROIECTANT GENERAL			BENEFICIAR:		PROIECT:		NR.PR.
S.C. RADIAL PROD.COM. DESIGN S.R.L. Sos. Stefan cel Mare Nr. 2, Bl.13, ScB.Ap 27, S,1-Bucuresti TEL 0722334247- J 40 / 4244 / 1992-RO 1555018			PRIMARIA MUNICIPIULUI BUCURESTI		PARCAJ SUPRATERAN		01/XI/2010
Sef Proiect	Arh. L. Radulescu		SCARA	DATA NOV. 2010	PERSPECTIVA	NR.PL.	FAZA
Desenat	Arh. Irina Melita	OMNITECHDESIGN					SF
Verificat	Arh. Alina Rizescu	OMNITECHDESIGN					A10