


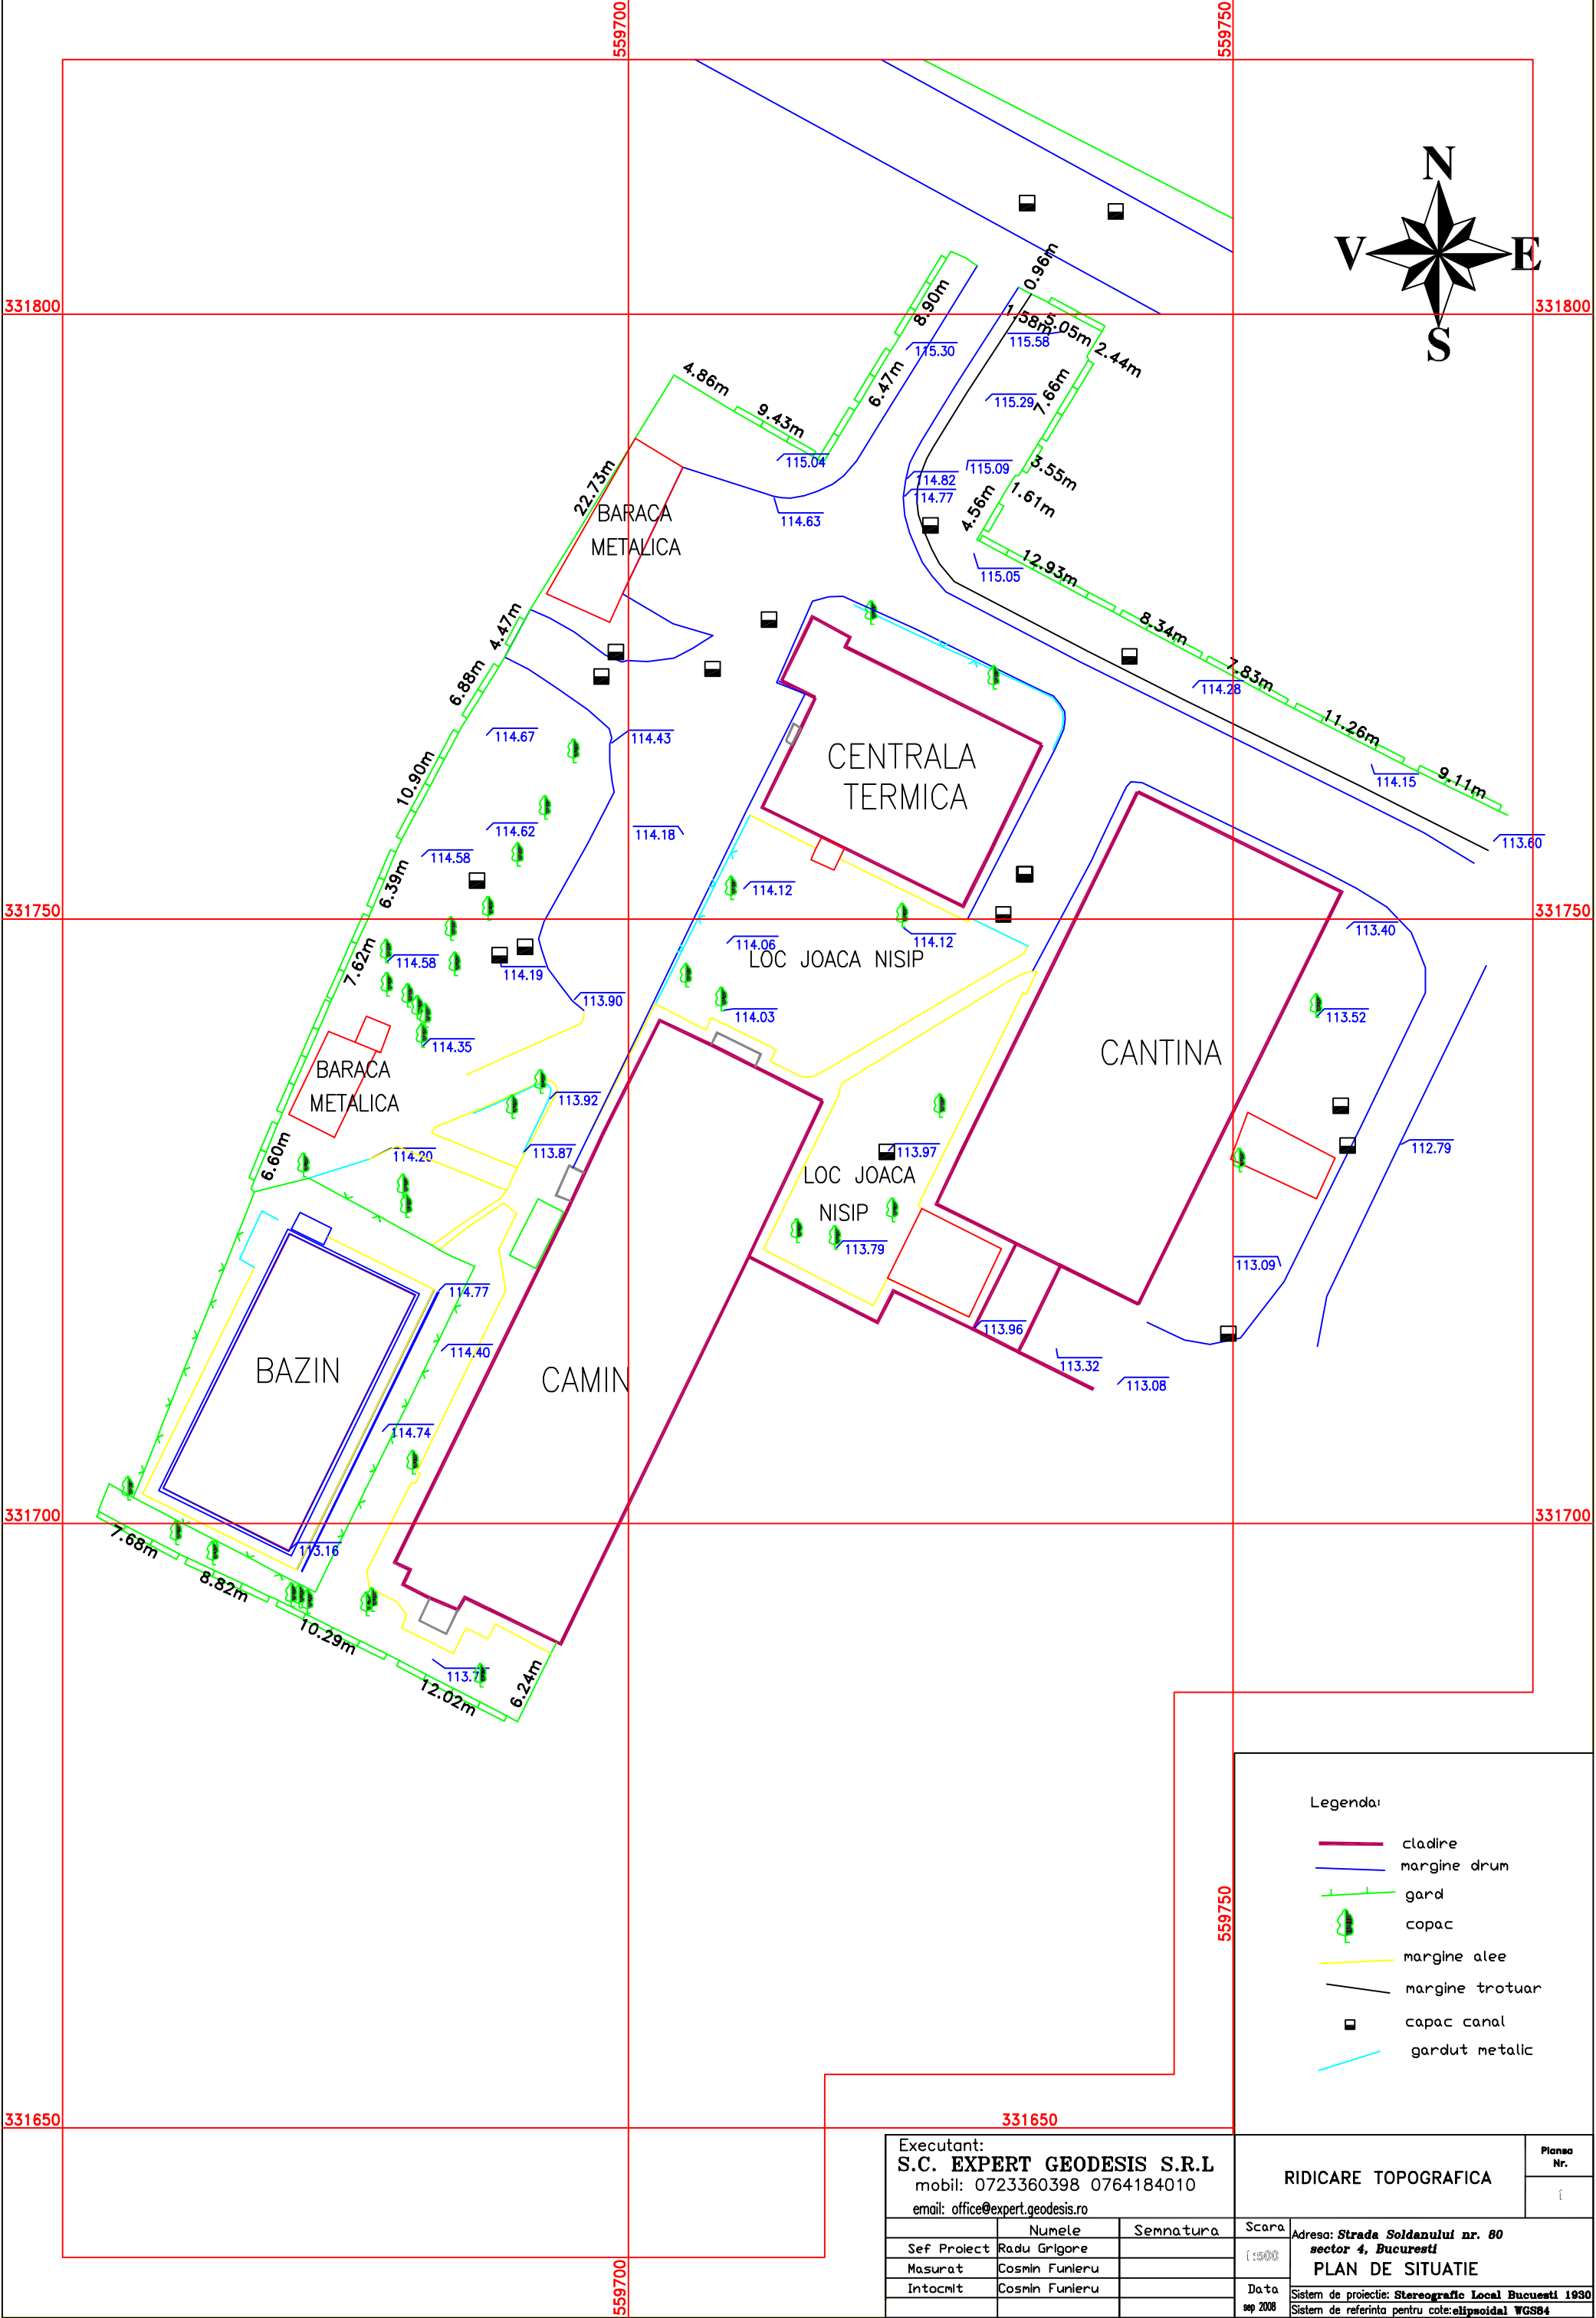

Executant:
S.C. EXPERT GEODESIS S.R.L
mobil: 0723360398 0764184010
email: office@expert.geodesis.ro

Sef Proiect	Numele	Semnatura
Masurat	Radu Grigore	
Intocmit	Cosmin Funieru	
	Cosmin Funieru	

RIDICARE TOPOGRAFICA		Planşa Nr.
		1
Scara	Adresa: Strada Soldanului nr. 80 sector 4, Bucuresti	
1:500	PLAN DE SITUATIE	
Data sep 2008	Sistem de proiectie: Stereografic Local Bucuresti 1930 Sistem de referinta pentru cote: elipsoidal WGS84	