
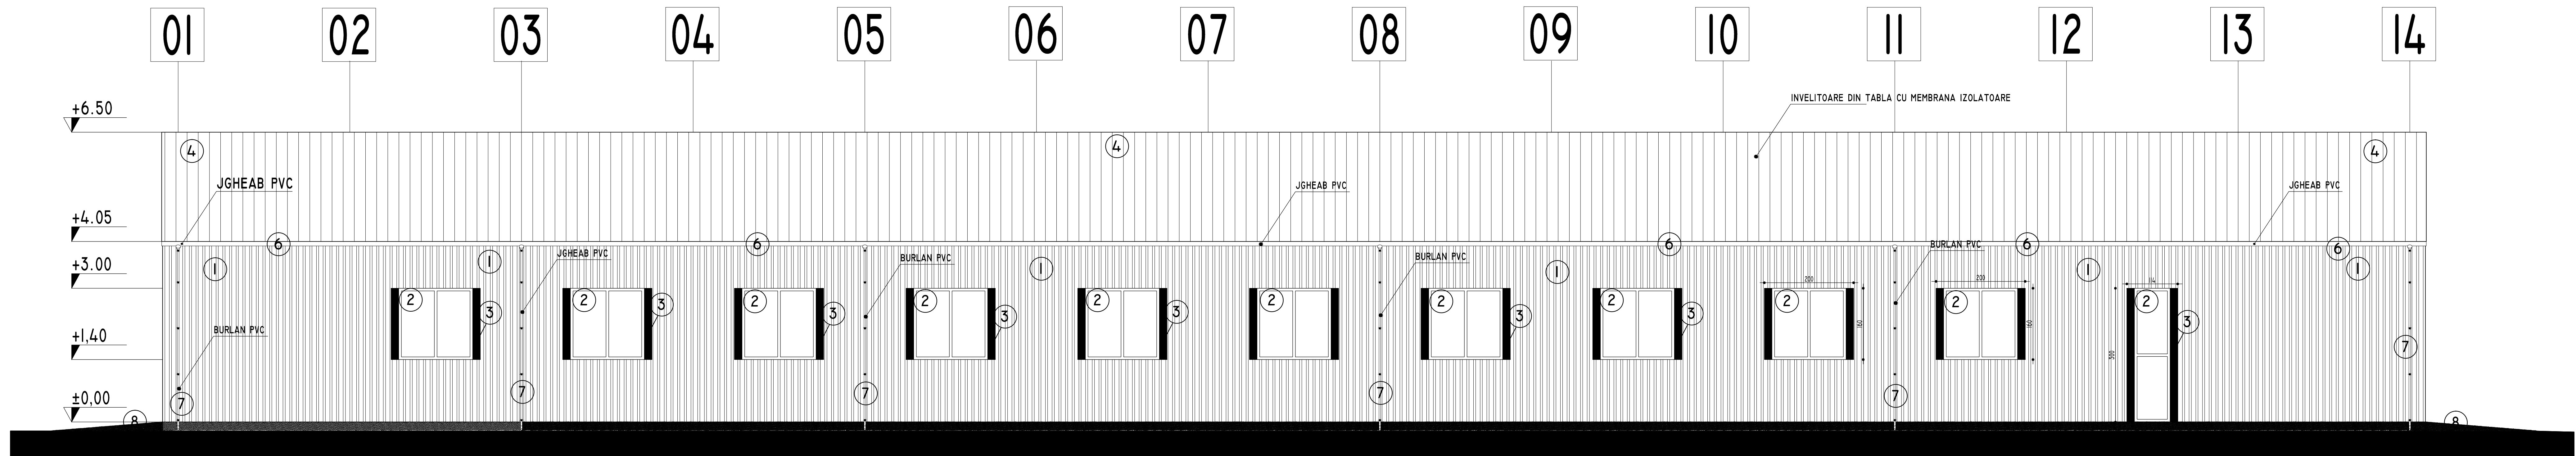


LEGENDA

- ① PANOURI SANDWICH 150 MM CULOARE ARGINTIU
- ② TAMPLARIE PVC - CULOARE MARO INCHIS
- ③ ALUCOBOND - CULOARE MARO INCHIS
- ④ INVELITOARE - TABLA CUTATA - CULOARE ARGINTIU
- ⑤ TAMPLARIE PVC - UMLERE CU PANOURI CULOARE MARO
- ⑥ JGHEABURI PVC - CULOARE MARO INCHIS
- ⑦ BURLANE PVC - CULOARE MARO INCHIS
- ⑧ RAMPA ACCES - PANTA 8% - BETON DE CIMENT B350 SCLIVISIT IN PROASPAT
- ⑨ PAZIE - ALUCOBOND - CULOARE MARO

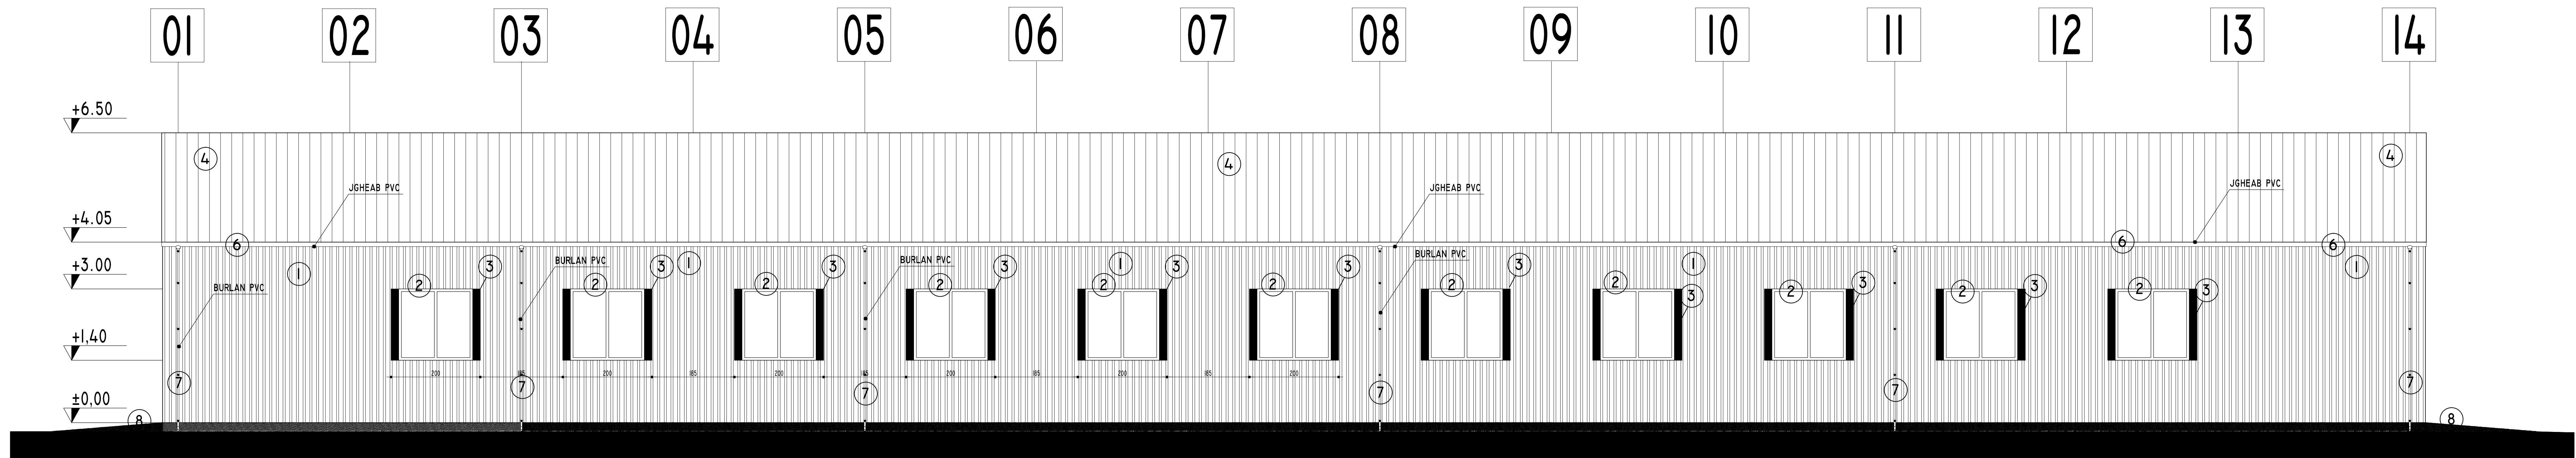

VERIFICATOR/EXPERT NAME	SIGNATURA	CERINTA	REFERAT / EXPERTIZA / NR. / DATA
S.C. PROIECT BUCOVINA S.A. SUCEAVA BLVD. DECEMBRIE 1918 NR.10, SUCEAVA TEL/FAX: 0250 / 525 254			PROIECT NR. 0066/2000
SPECIFICATIE	NUME	SIGNATURA	SCALA
PROIECTAT	ING. F. RUSNA		1:50
DIRECTOR	TUDOR DANICA		2000
DIRECTOR	A. PASCAL		
CONTORE PIA METALICA PENTRU BAZA, CORDON ALTA MIZONTEL, JUDETUL SUCEAVA			
PANORAMA CORONEL VATRA MOLDONTEL, JUDETUL SUCEAVA			
TITLU PLANSA	FATADE		
PLANSA NR.	A05		