


# CORP (C 48)

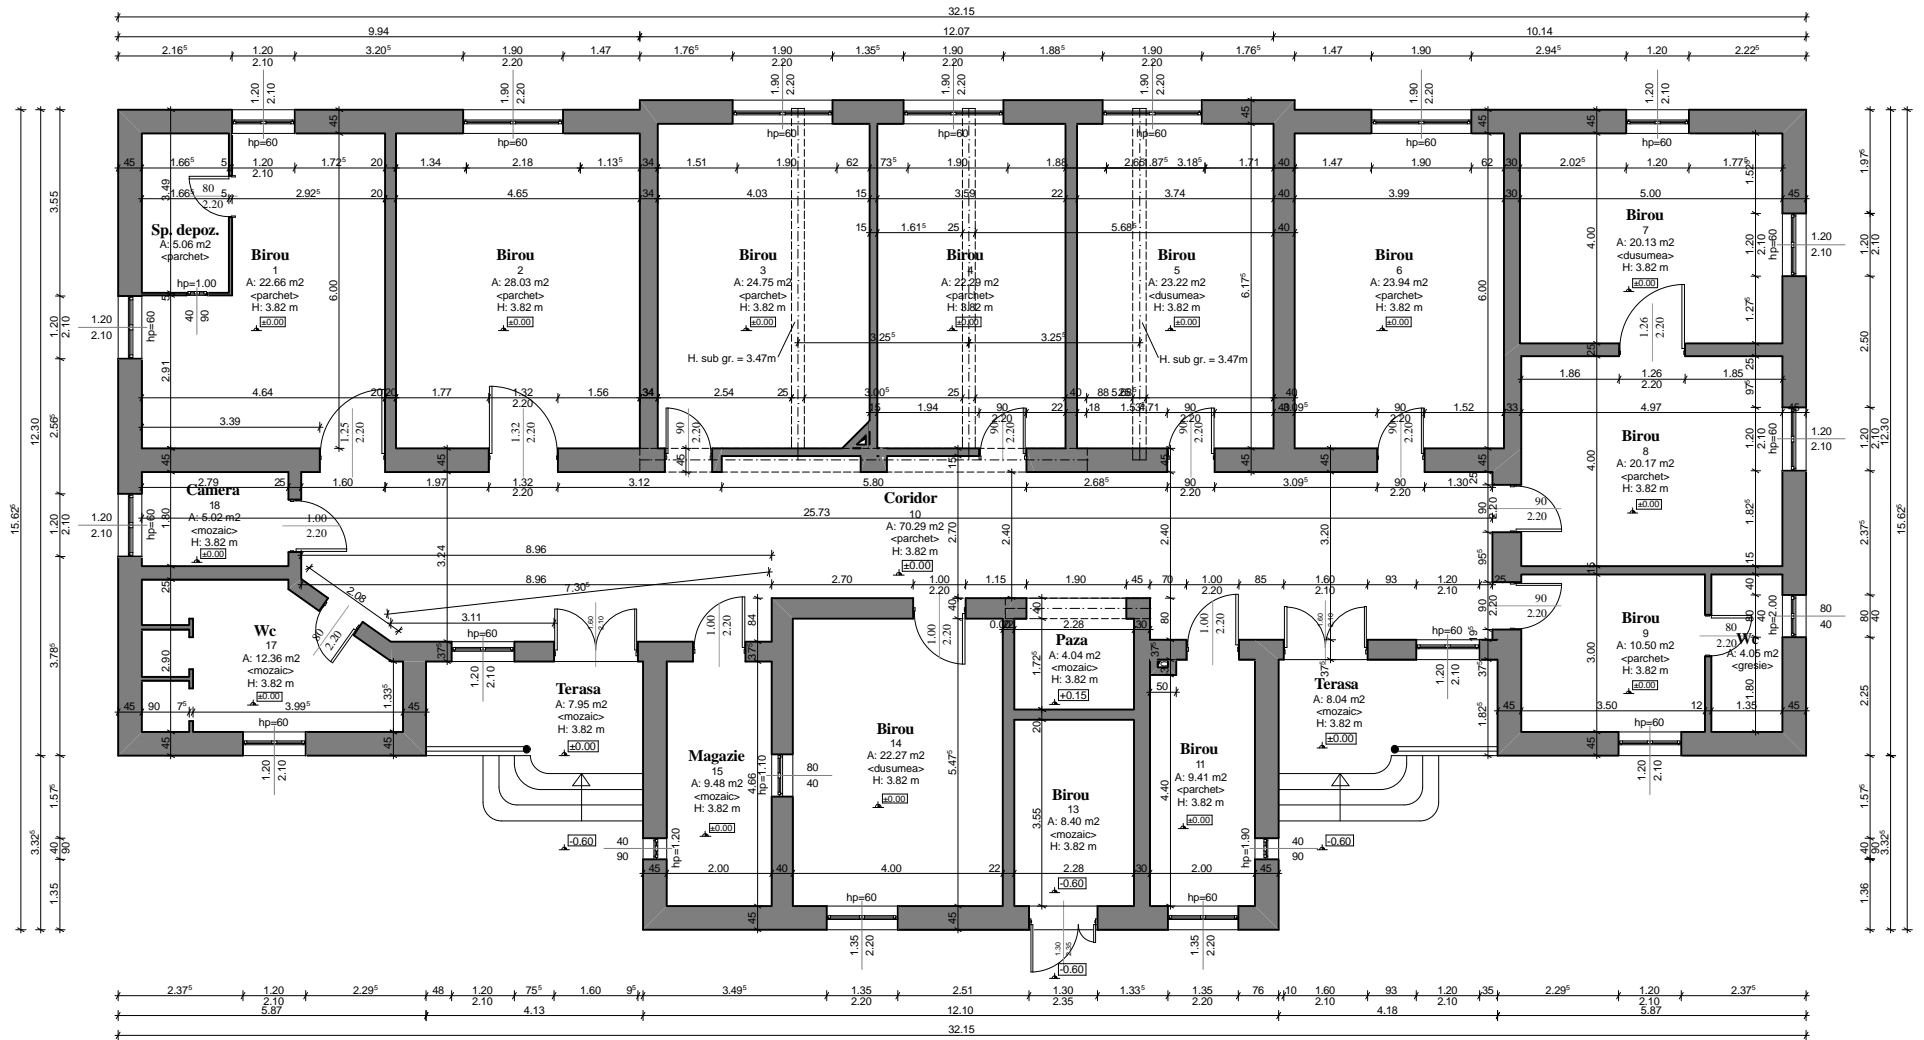

**BILANT SUPRAFETE**  
**SUPRAFATA CONSTRUITA = 438.00 MP**  
**SUPRAFATA UTILA = 323.50 MP**

**Ing. Krausz Andrei**